




FRONT VIEW
Scale 1:200

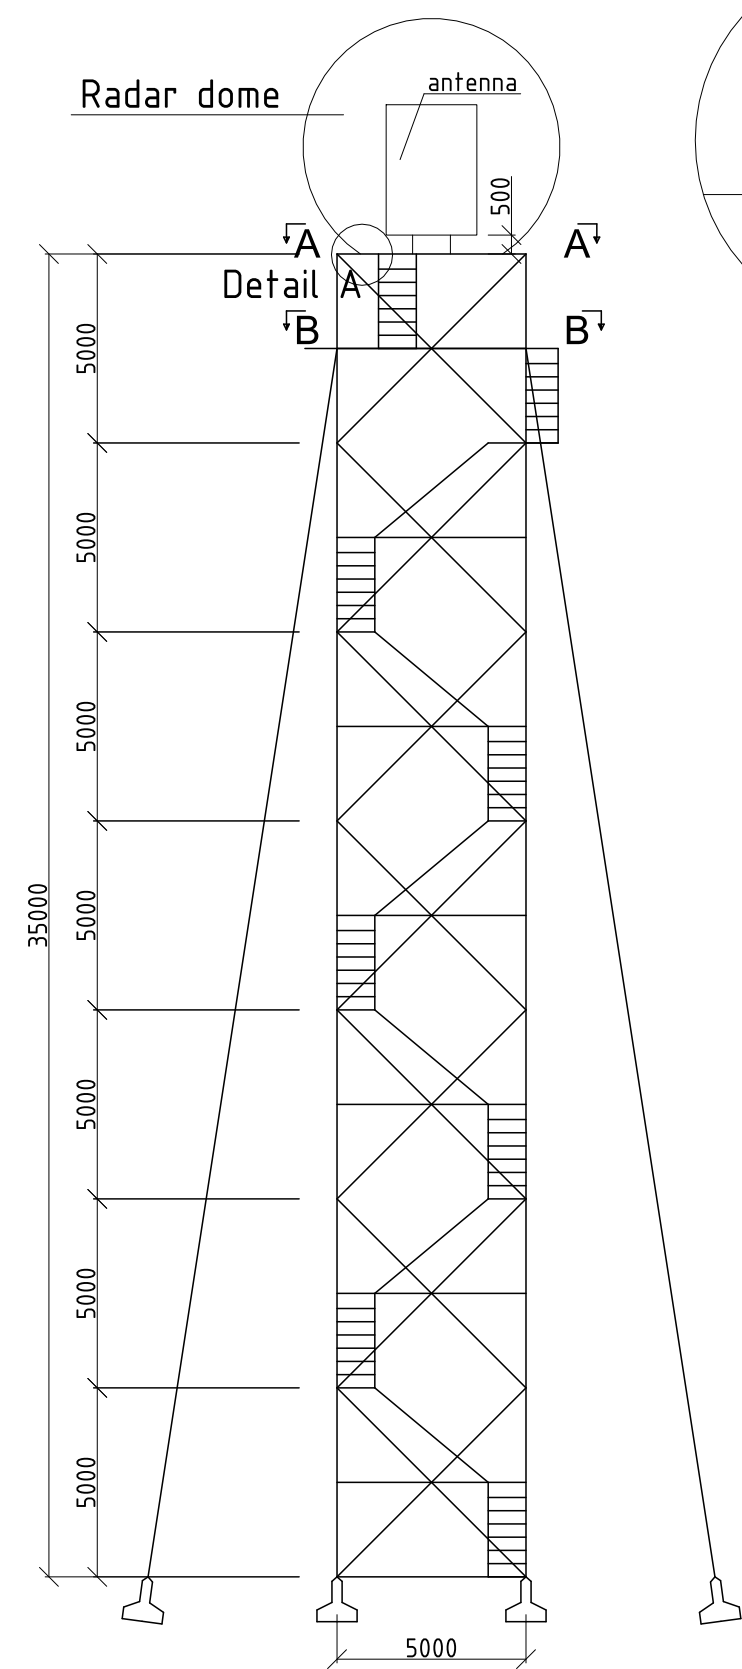


Detail A

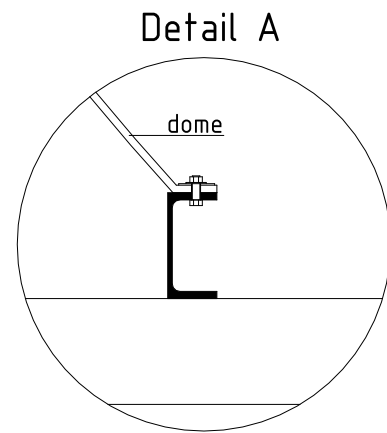


View A-A
connection - dome to structure

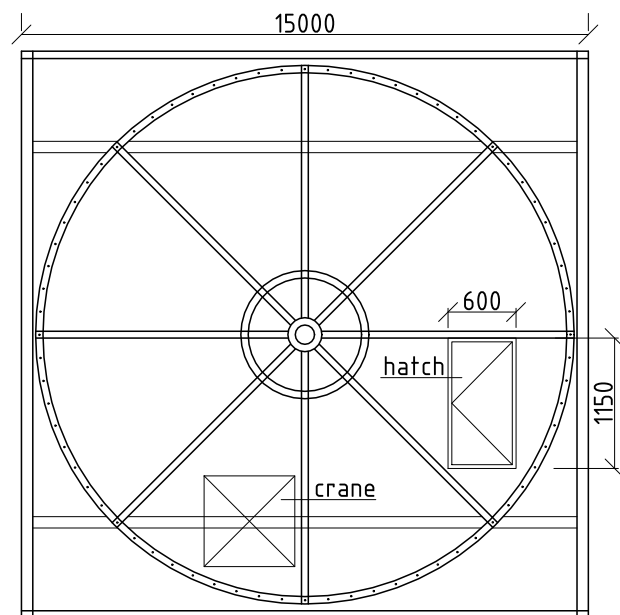


Single flight of stairs

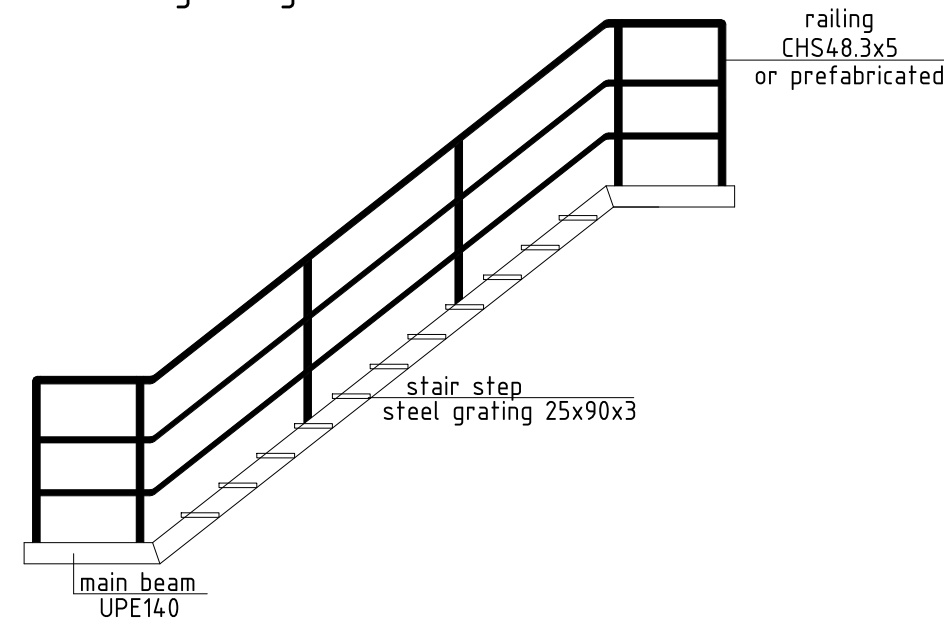


Foundation Plan
Scale 1:50

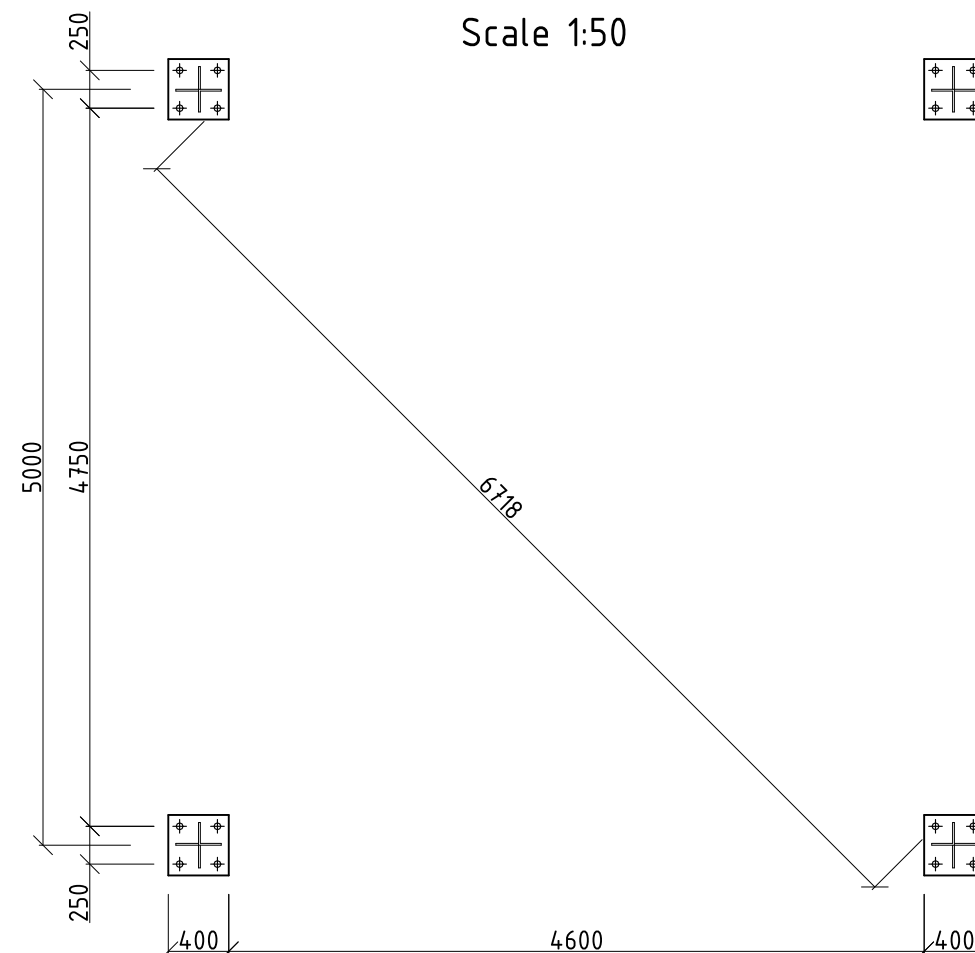


View A-A

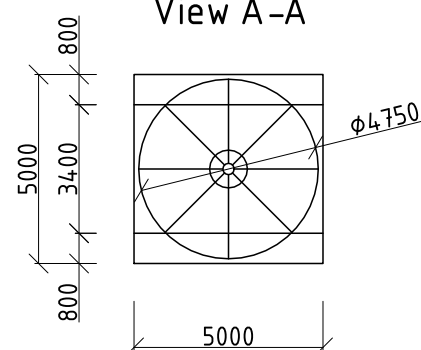

View B-B

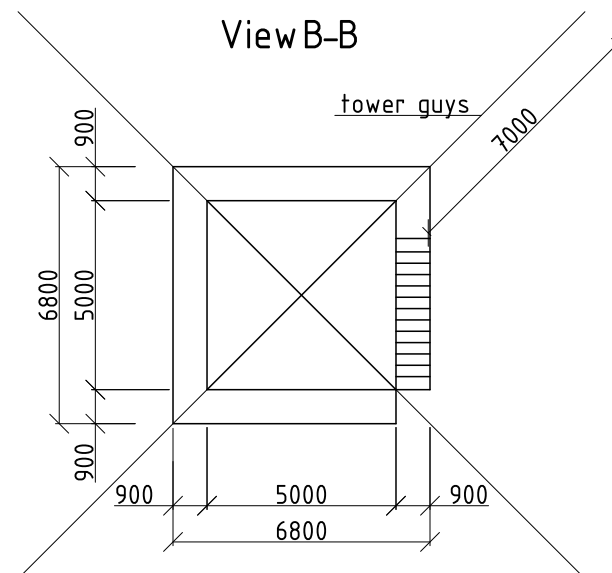

3D VIEW

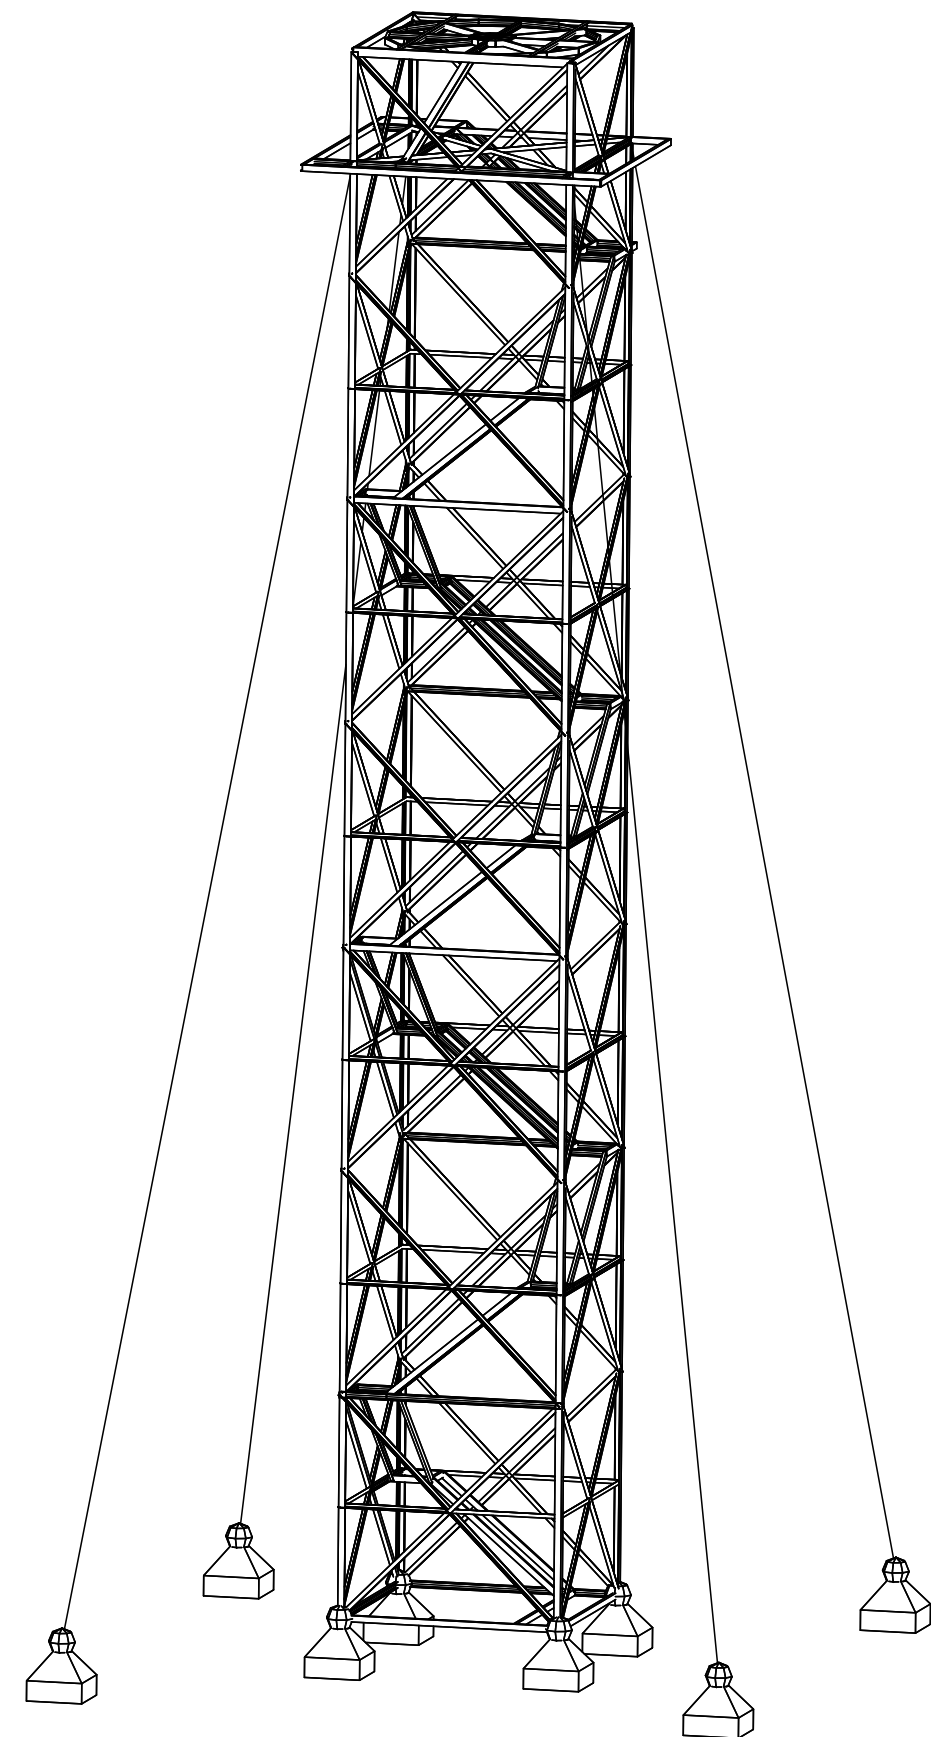

REMARKS:

- Structural steel
- Mechanical properties and delivery conditions according to EN 10025
- Grade S355J2
- Guys
- Line type T1x61, d=32 mm, Rr=1570 MPa

ver01	1	10.02.2023	First draft	A.Gajdzicka	A.Gajdzicka
Change	Sheets	Date	Content of the change	Designed by	Checked by
Projekt				Tellija	
Meteoroloogiliste ja hüdrooloogiliste näitajate seiremast				Keskkonnaagentuur	
Joonis				Joonise nr	
FORNIDO OÜ				ET0001RT1_EP_AR-7-01	
Telefon +372 5280112				M 1:200	
Registrikood 11605404				Eelprojekt	
Projektiteeris				M 1:200	
Kontrollis				EST	
Projektijuh				Leht 1	
Projektiteeris				Leht 1	
Kontrollis				Leht 1	
Projektijuh				Leht 1	