

[illegible]


TÜÜPSKEEM

Teepeenardel tehtavad tööd

The diagram illustrates the layout of a road construction site. A road with a 6m width is shown. A red hatched rectangular area represents the construction zone, with a length of 300m. A yellow and black striped water truck is positioned at the end of the construction zone, with a 25m distance between the truck and the end of the hatched area. A 100m distance is marked from the truck to the next set of traffic signs. The traffic signs include a yellow rectangular sign with '300m', a circular speed limit sign '70', and a triangular warning sign for a narrow road. A 100m distance is also marked between the first set of signs and the second set. The diagram is labeled 'TÜÜPSKEEM' and 'Teepeenardel tehtavad tööd'.

[illegible]

TÜÜPSKEEM

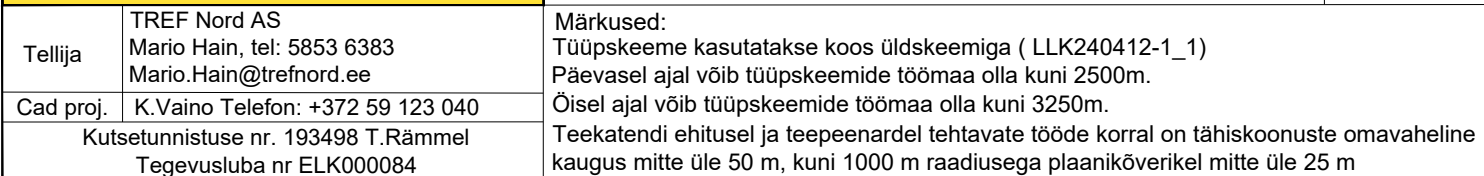

KOOSKÕLASTATUD
 Transpordiamet lääne osakond
 Alard Tallo - liikluskorraldaja
 23.04.2024. a.