


Möötkava: 1:1000

X = 6579052, Y = 535612

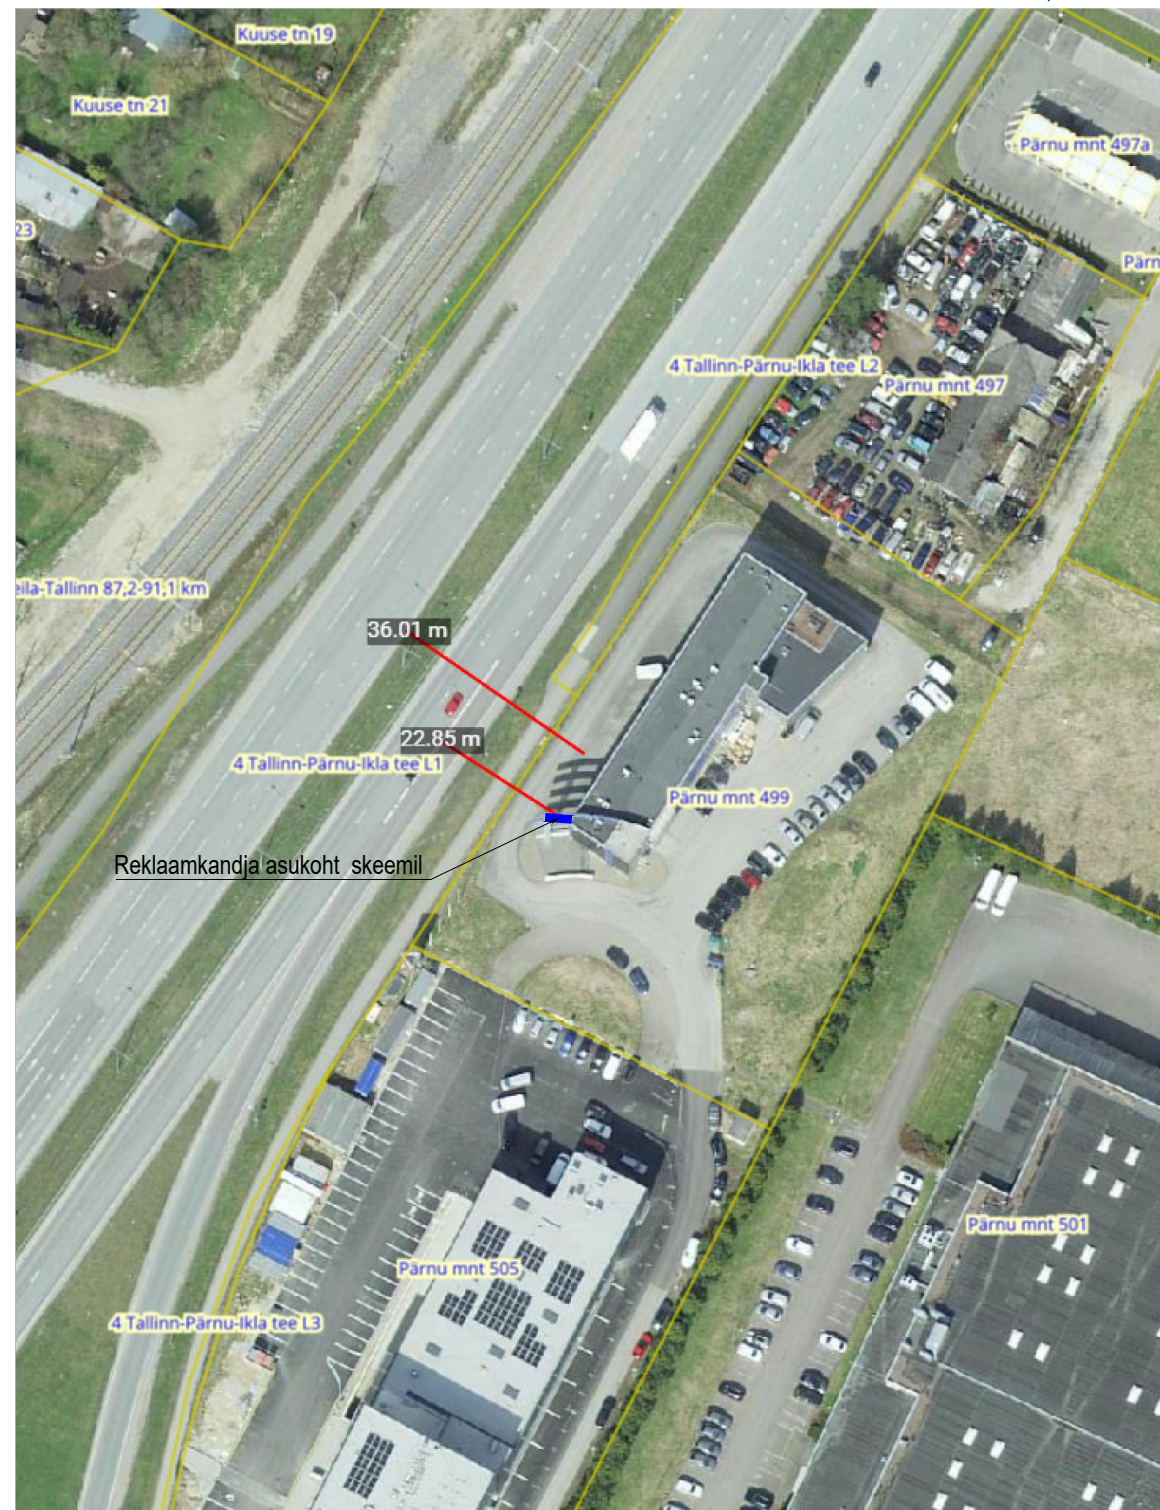

X = 6578798, Y = 535418

Asendiskeem



Vaade Pärnu mnt väljasõidul