
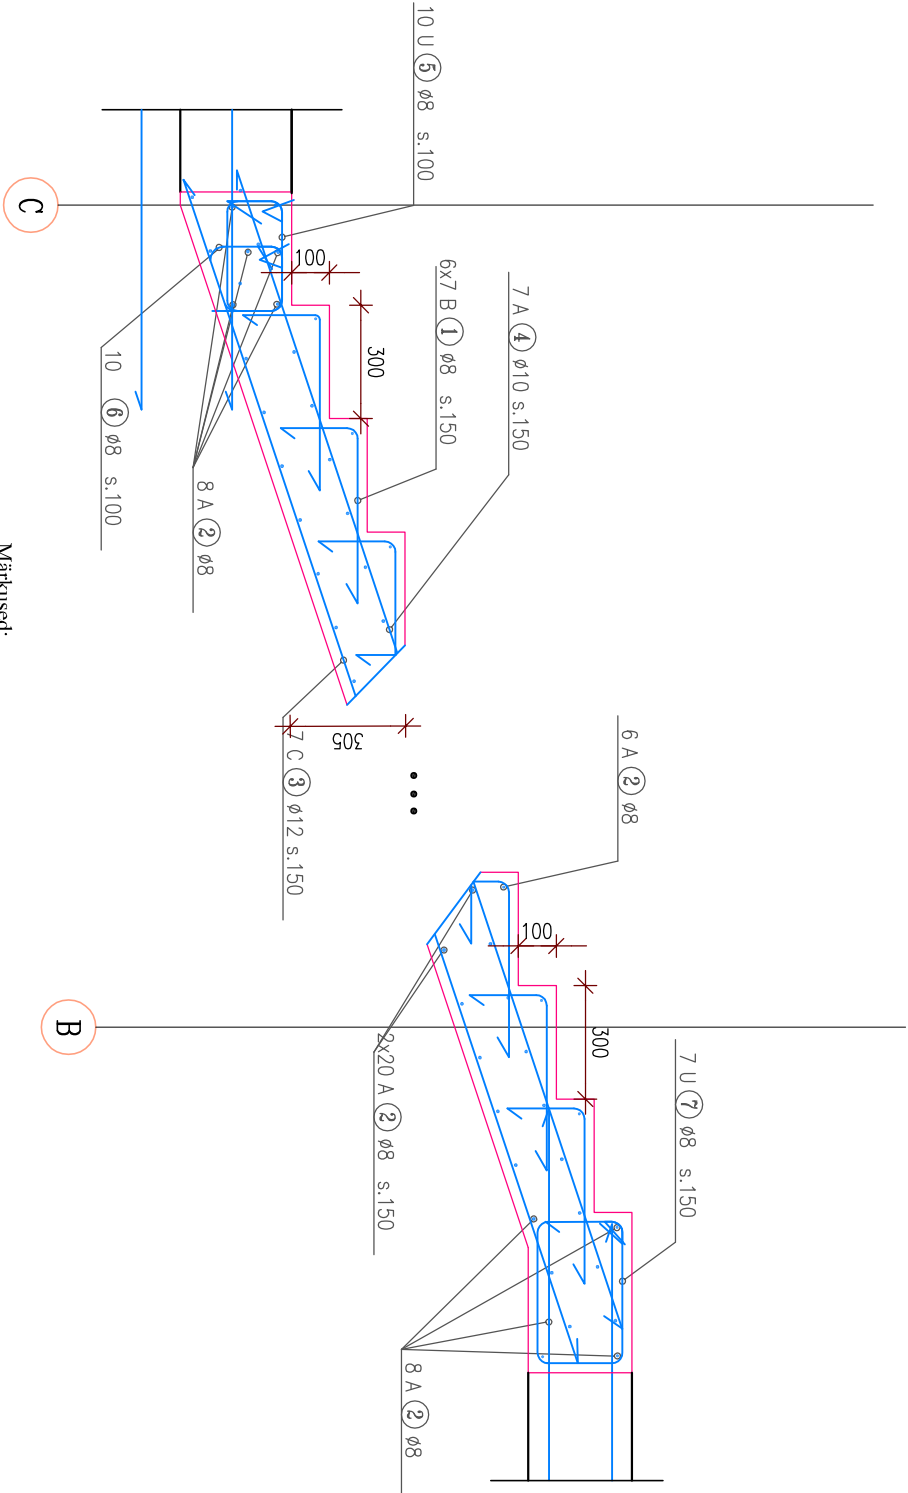
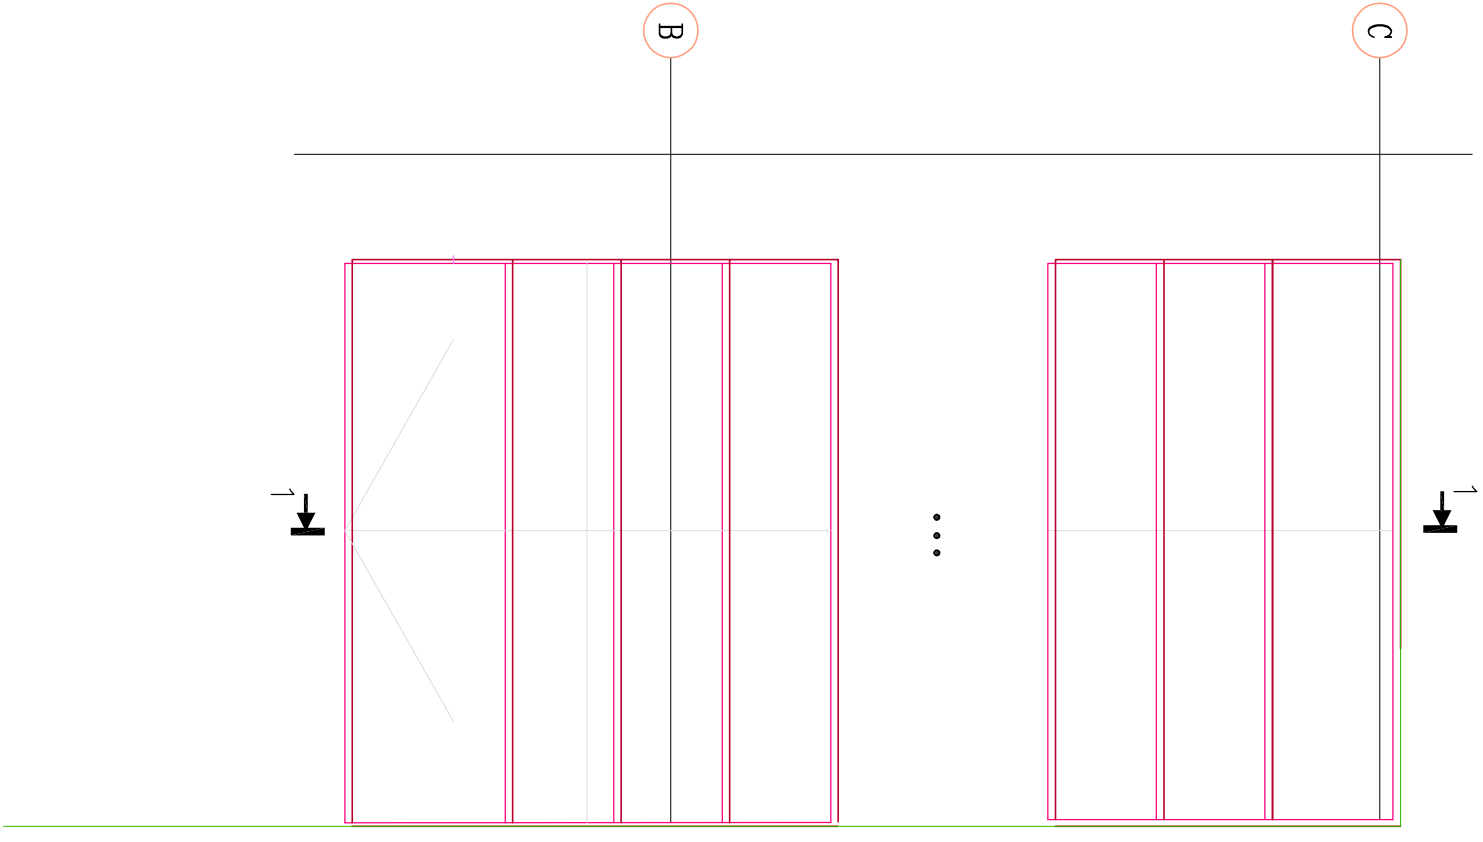


Pos.	Tüüp	Läbi- mõõt mm	Teras mark	Pikkus mm	Kogus	Ühiku mass kg	Mass kokku kg	Möödud telgedest									Märkused		
								a	b	c	d	e	u	v	X	Y		R	
1	B	ø8	A500HW	730		0.3		280	470										
2	A	ø8	A500HW	960		0.4		960											
3	C	ø12	A500HW	3050		2.7		130	2930					58					ø72
4	A	ø10	A500HW	2930		1.8		2930											
5	U	ø8	A500HW	1080		0.4		100	290	180									ø48
6		ø8	A500HW	990		0.4													ø48
7	U	ø8	A500HW	1480		0.6		100	300	370									ø48

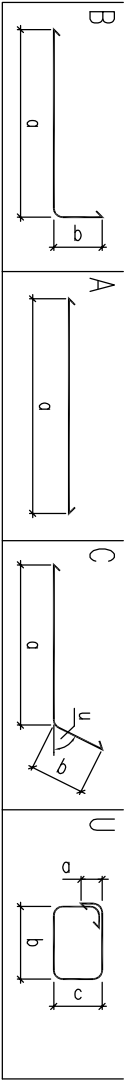

- Märkused:
- 1) Projekteeritud trepi nr 2 asukohta vt jooniselt nr 2 ja nr 3/1.
  - 2) Unikaat moodul on millimeetrites.

KOBARAS				RIIGIMEETSA MAJANDAMISE KESKUS			
Kobras AS Ria 35 Tel 7300 310 Töru 50410 kobaraskobras.ee				Töö nimetus			
Projekteerija Heleen Vene				ORU PARGI MAASTIKUKAITSEALA KÜLASTUSTARISTU REKONSTRUEERIMISPROJEKT			
Kontrollid Oleg Sosnovski				Joonis nimetus			
Ene Kond				Töö nr			
06.2011				21			
Joonis				Jooniseid			
21				22			
Mõõtkava				M 1:10			
M 1:10				2011-035			
Töö nr				2011-035			
2011-035				PP			
PP				PP			