

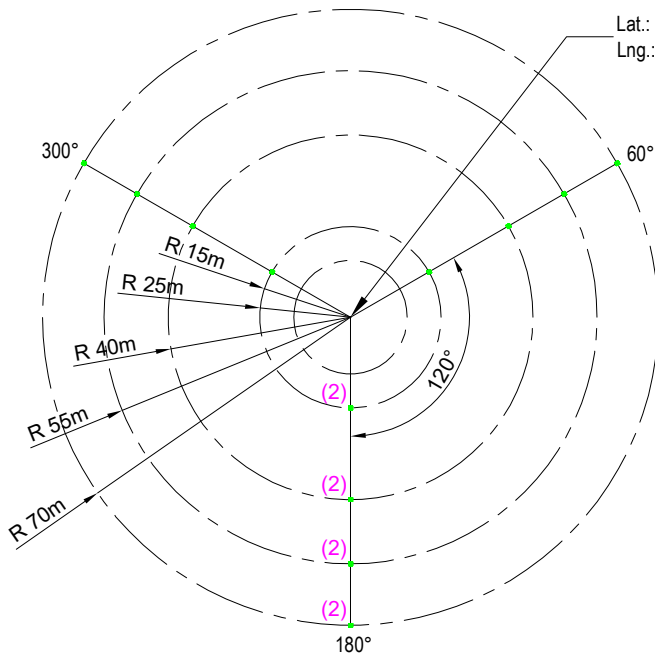
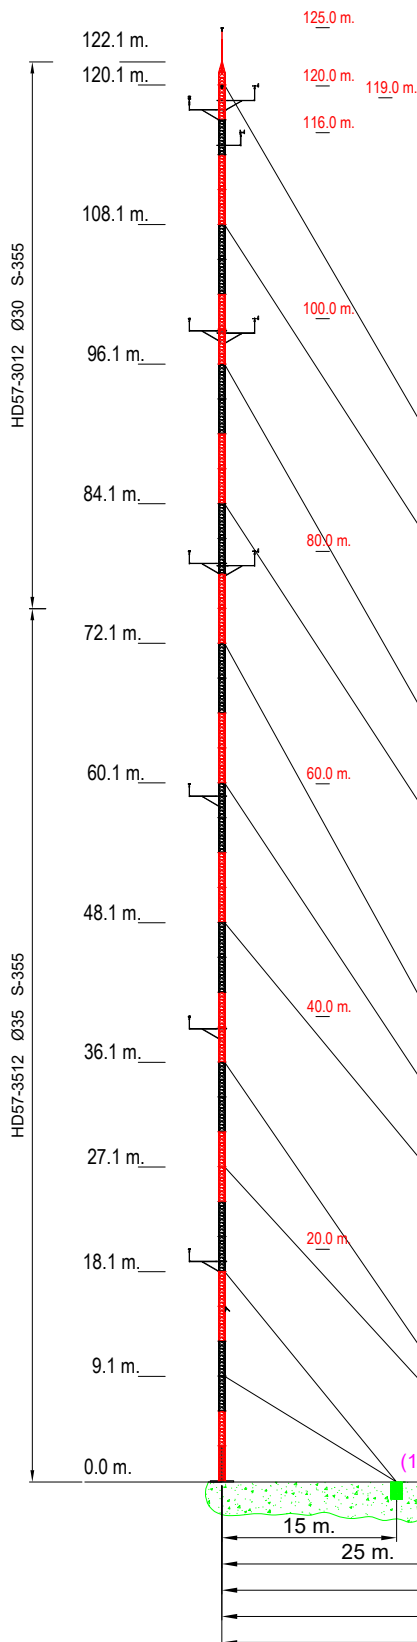


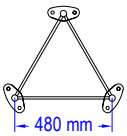

Section	Materials
	LEG Described in tower section LATTICE Ø12 S-275
Guy 	Type 7x19+0 10 mm

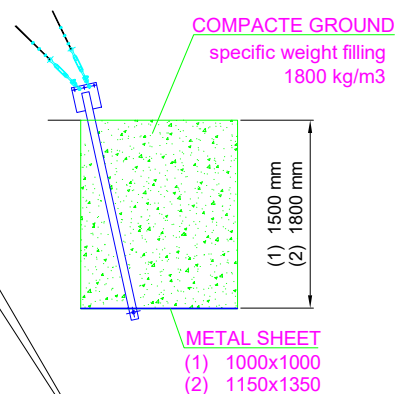

This Layout is property ESTUDENER must not be copied or transferred without our permission

	Date	Name	Revision	Sign	
Drawn by	--/09/2024	A. H. S.	Date Rev.		
Checked by	-	-	Code		
Project:	GUYED TOWER HD57_122m				Scale: 1:650
Title:	Tower Sketch				Project N°.: HD123ST
					Layout N°.: -