


Kangru liiklussõlme raadamise skeem

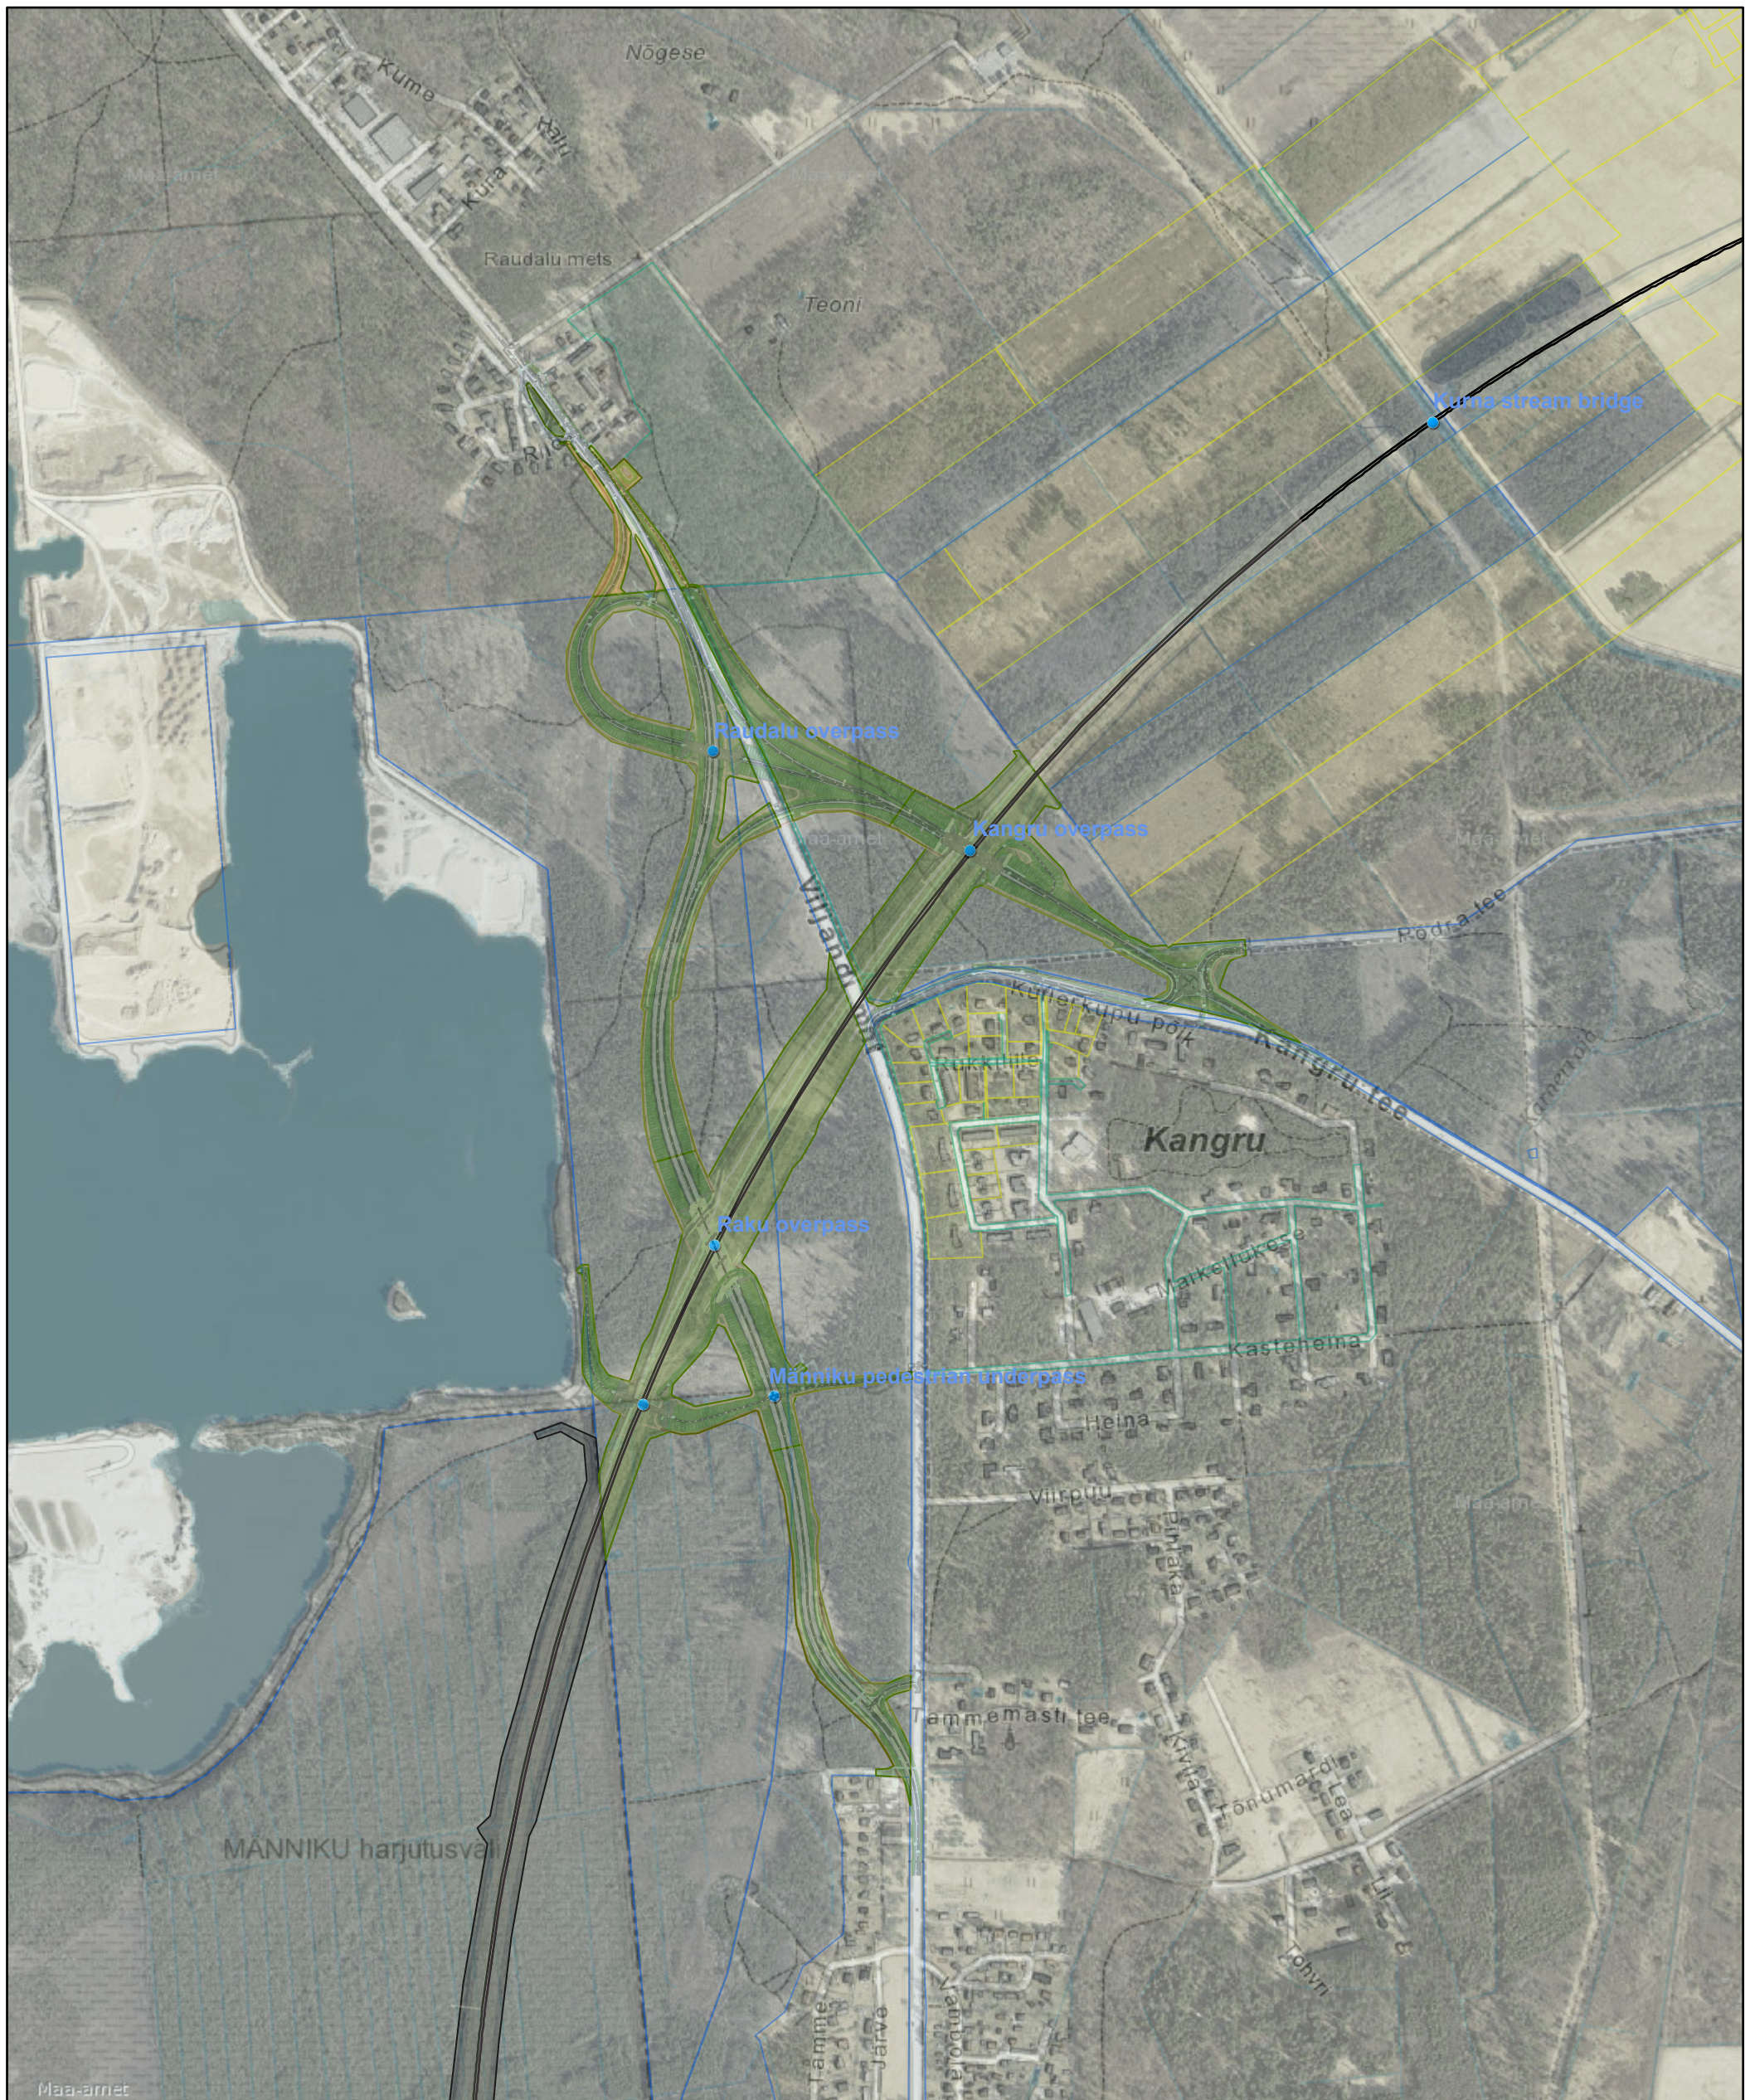

7/7/2023, 1:00:50 PM

EE_RBE_Project_management_6162

> 1,800
< 111
kangru_v3_ajutine
0
AS_proj_ristprofil
AS_projhooldustee
AS_projulukitara
C3D_Grading_slope_cut
C3D_Grading_slope_fill
C3D_corridor
C3D_surf_lbl
IDO-DT-1058-AXIS_MAIN_L_01_AXIS

1:10,000

