


K2-3

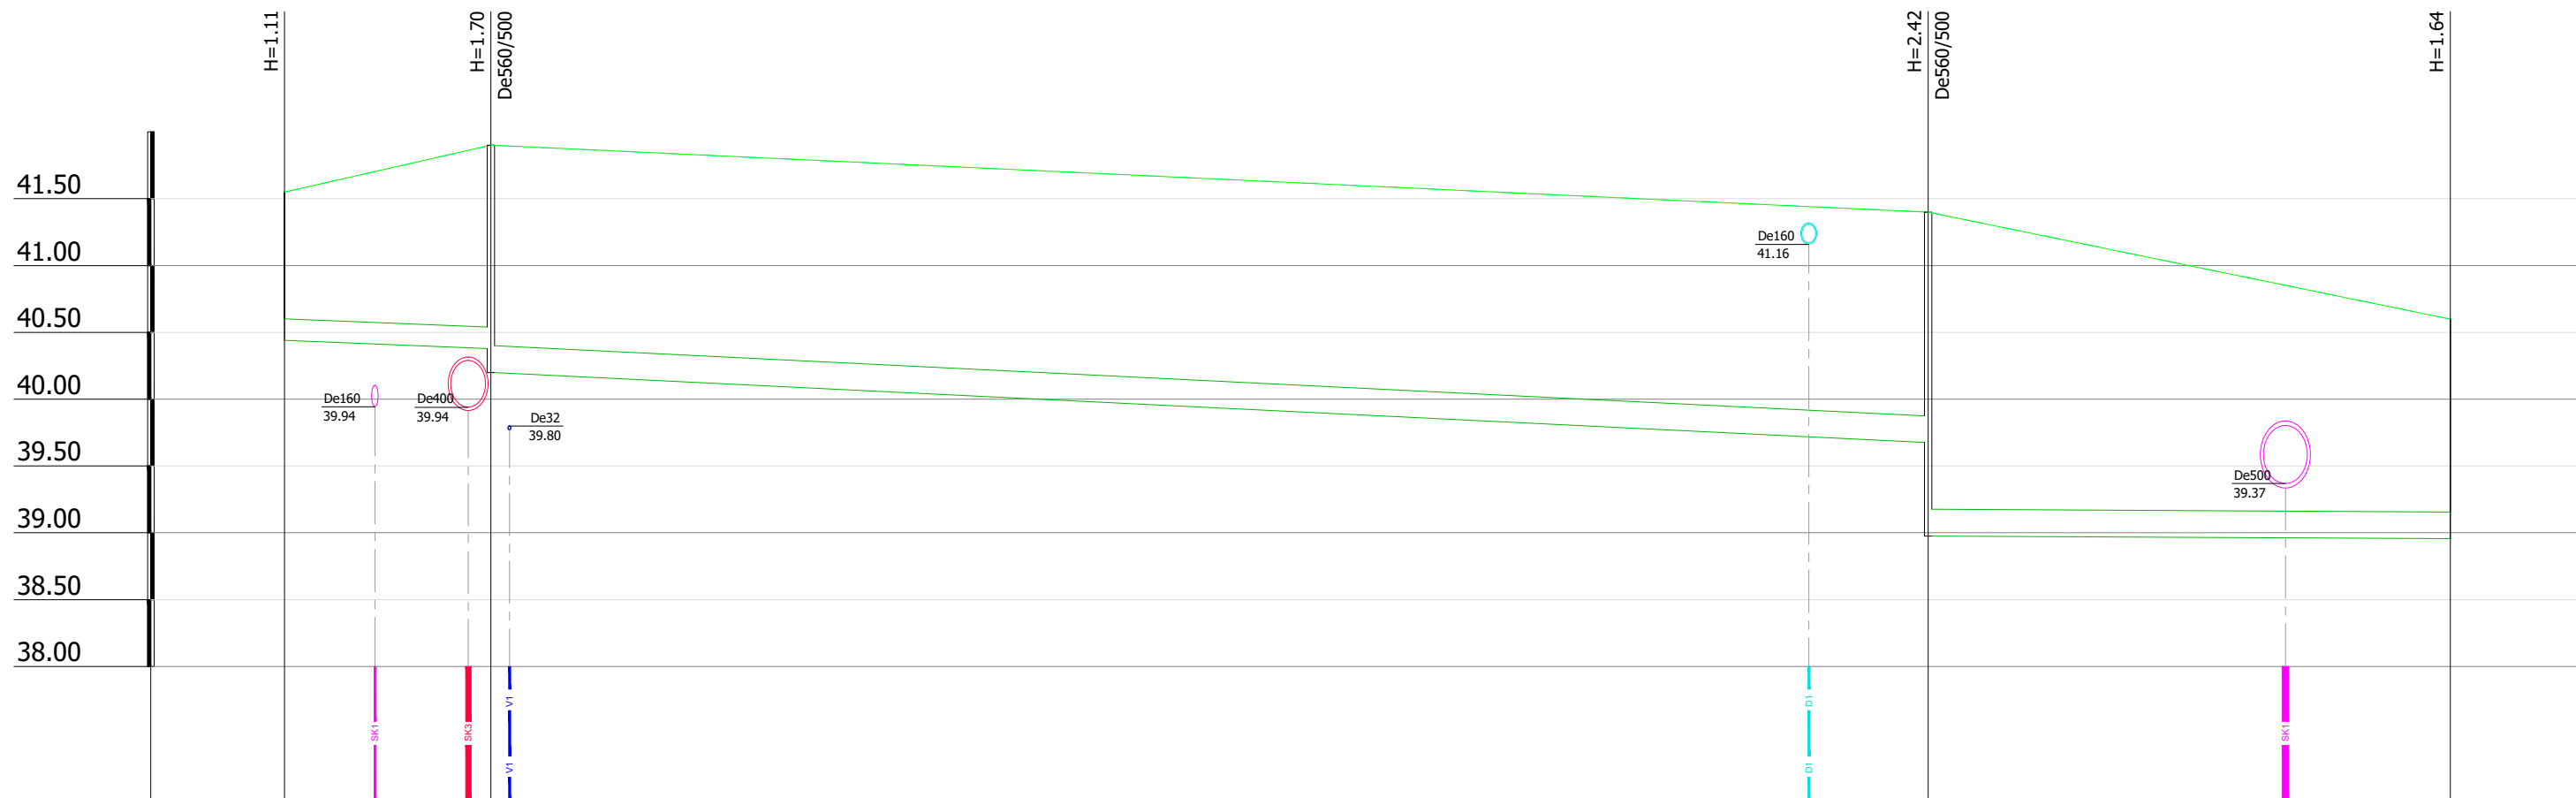

Mhor: 1:200
Mver: 1:50

KAEVU TÄHIS	K2-22			K2-23		
OLEMASOLEVA MAAPINNA KÕRGUS (m ABS)	41.55	41.90			41.40	40.60
PROJEKTEERITUD MAAPINNA KÕRGUS (m ABS)	41.55	41.90			41.40	40.60
TORU PÕHJA KÕRGUS SISEMINE (m ABS)	40.44	40.38 40.20			39.68 38.98	38.96
TORU RAJAMISSÜGAVUS	1.11	1.52 1.70			1.72 2.42	1.64
LANG	6.2m	0.010 43.0m		0.012	15.6m	0.001
TORU MATERJAL	PVC SN8 De160 - 6.2m		PVC SN8 De200 - 58.7m			
VAHEKAUGUSED (m)	6.2	43.0			15.6	
SIRGESTATUD TRASSI PLAAN						

Märkused

1. Torustike asukoht vt joonis VKV-4-02
2. Tingmärgid vt joonis VKV-4-01
3. Ehituskaeviku tüüpristlõiked vt joonis VKV-6-01

[illegible]