


K4-2

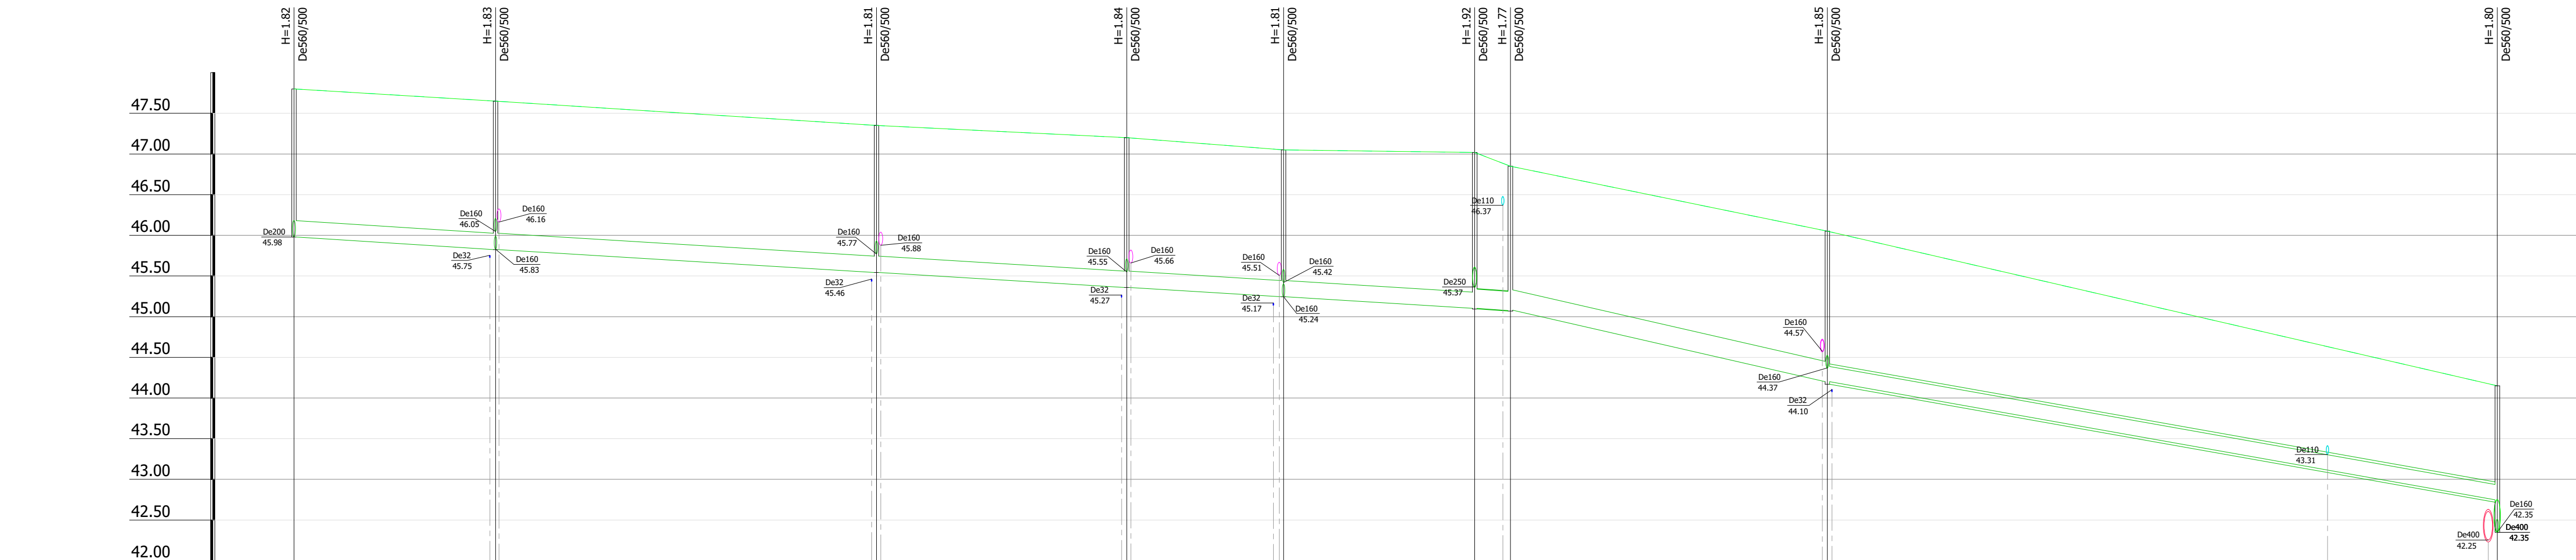

Mhor: 1:500  
Mver: 1:50

KAEVU TÄHIS	K4-10		K4-11		K4-12		K4-13		K4-14		K4-14A		K4-15		K4-16		K4-17			
OLEMASOLEVA MAAPINNA KÕRGUS (m ABS)	47.80		47.65		47.35		47.20		47.05		47.02		46.85		46.05		44.15			
PROJEKTEERITUD MAAPINNA KÕRGUS (m ABS)	47.80		47.65		47.35		47.20		47.05		47.02		46.85		46.05		44.15			
TORU PÕHJA KÕRGUS SISEMINE (m ABS)	45.98		45.82		45.54		45.36		45.24		45.10		45.08 45.08		44.20		42.75			
TORU RAJAMISSÜGAVUS	1.82		1.83		1.81		1.84		1.81		1.92 1.92		1.78 1.77		1.85 1.88		1.43			
LANG	149.6m		0.006										39.0m		0.023		82.4m		0.018	
TORU MATERJAL	PVC SN8 De200 - 145.2m										PVC SN8 De250 - 125.7m									
VAHEKAUGUSED (m)	24.8		46.8		30.8		19.3		23.5		4.4		39.0		82.4					
SIRGESTATUD TRASSI PLAAN																				

Märkused

1. Torustike asukoht vt joonis VKV-4-02
2. Tingmärgid vt joonis VKV-4-01
3. Ehituskaeviku tüüpristlõiked vt joonis VKV-6-01

[illegible]