




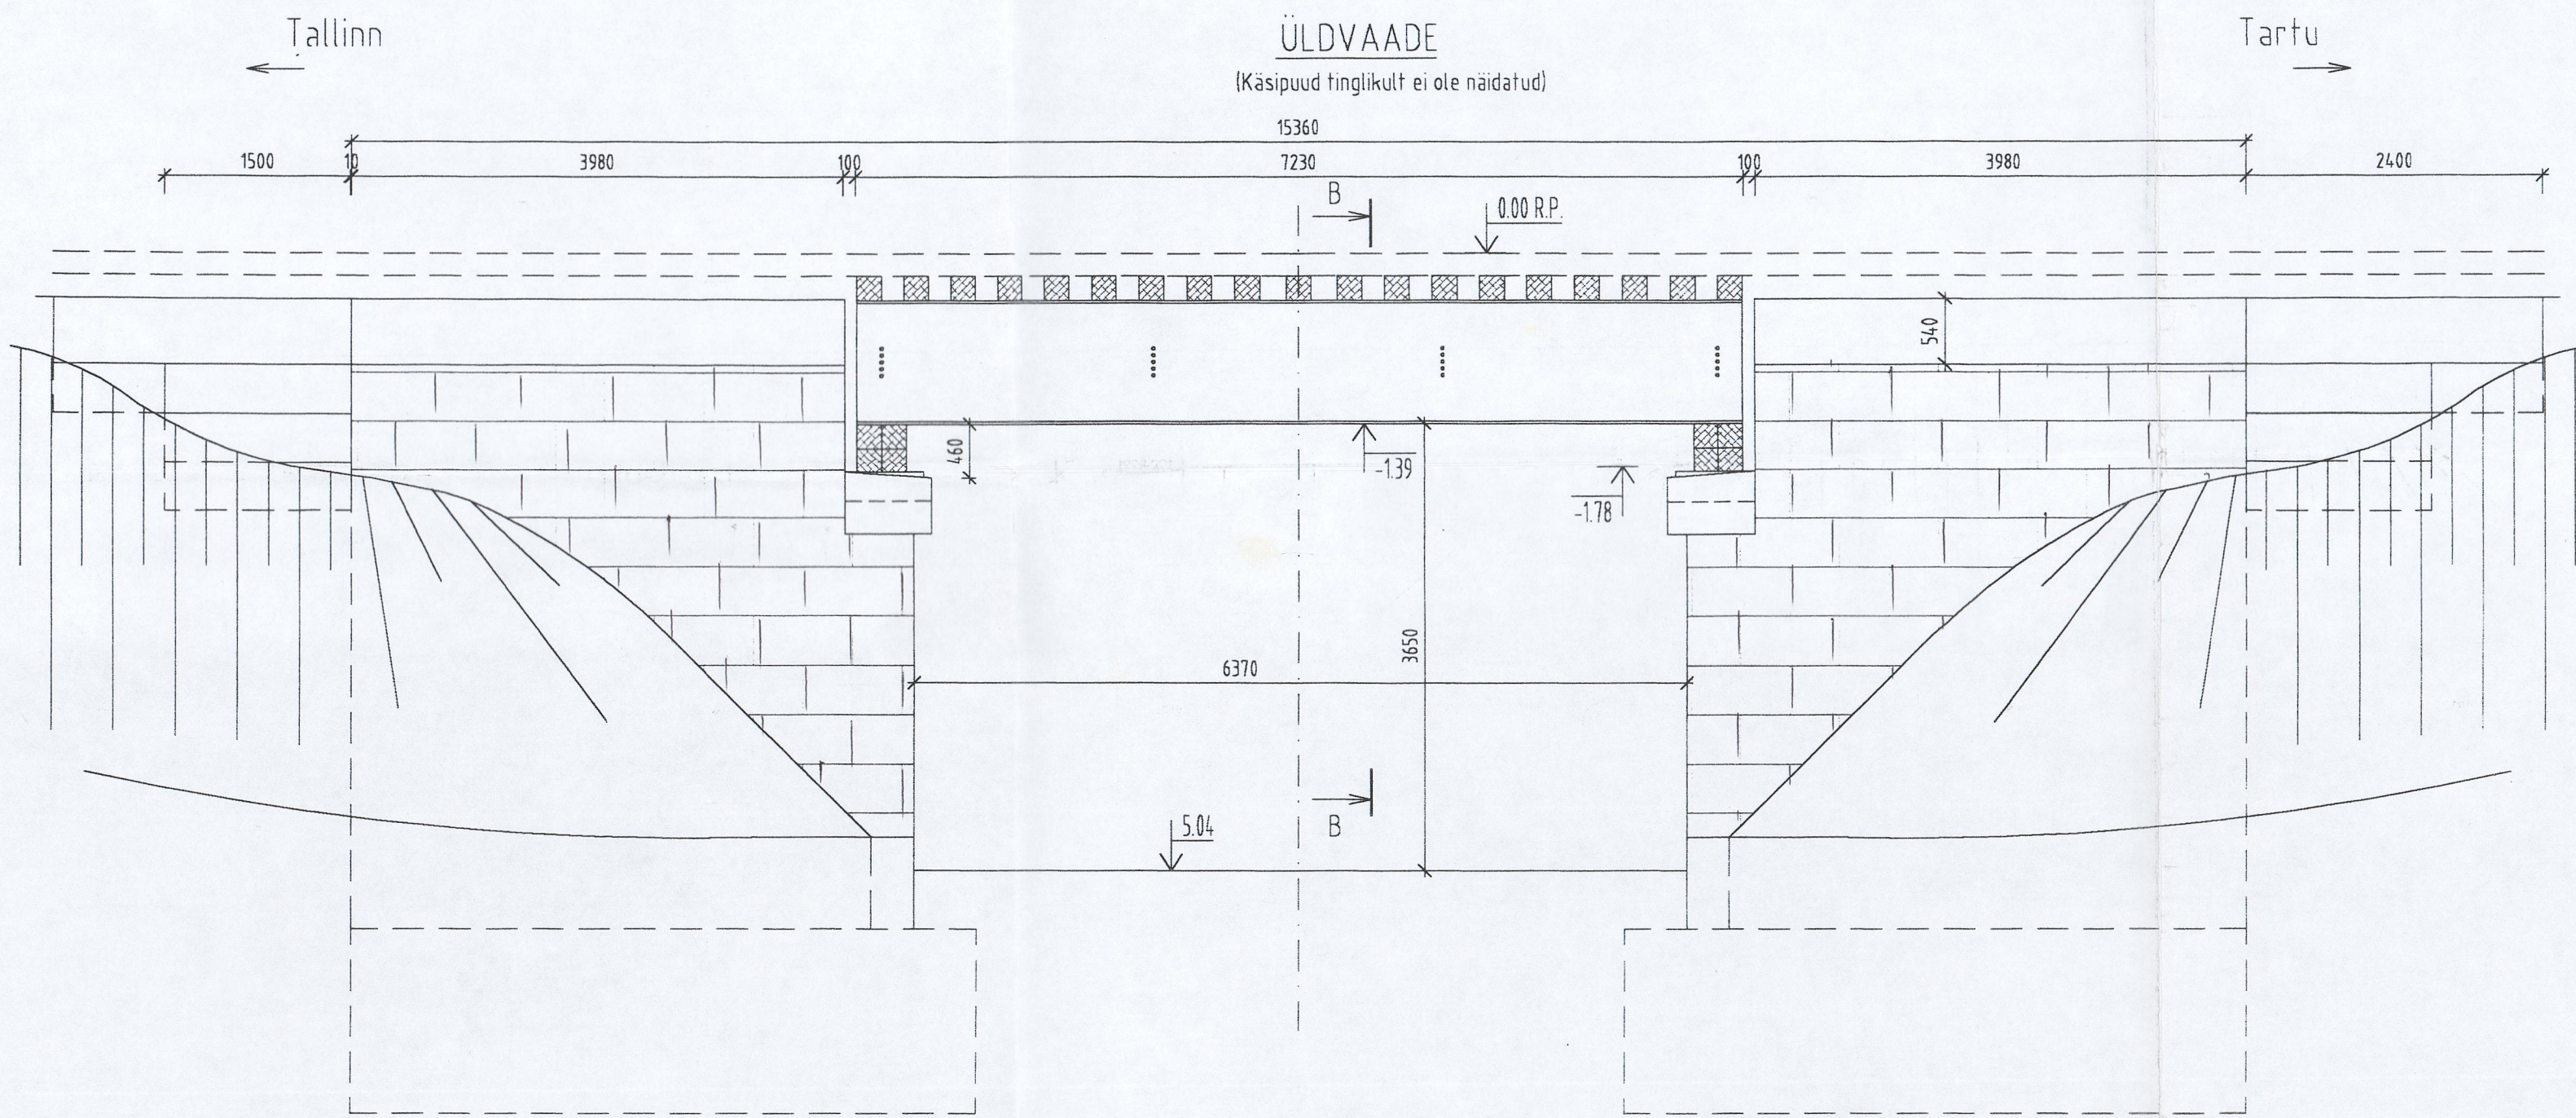

PLAAN

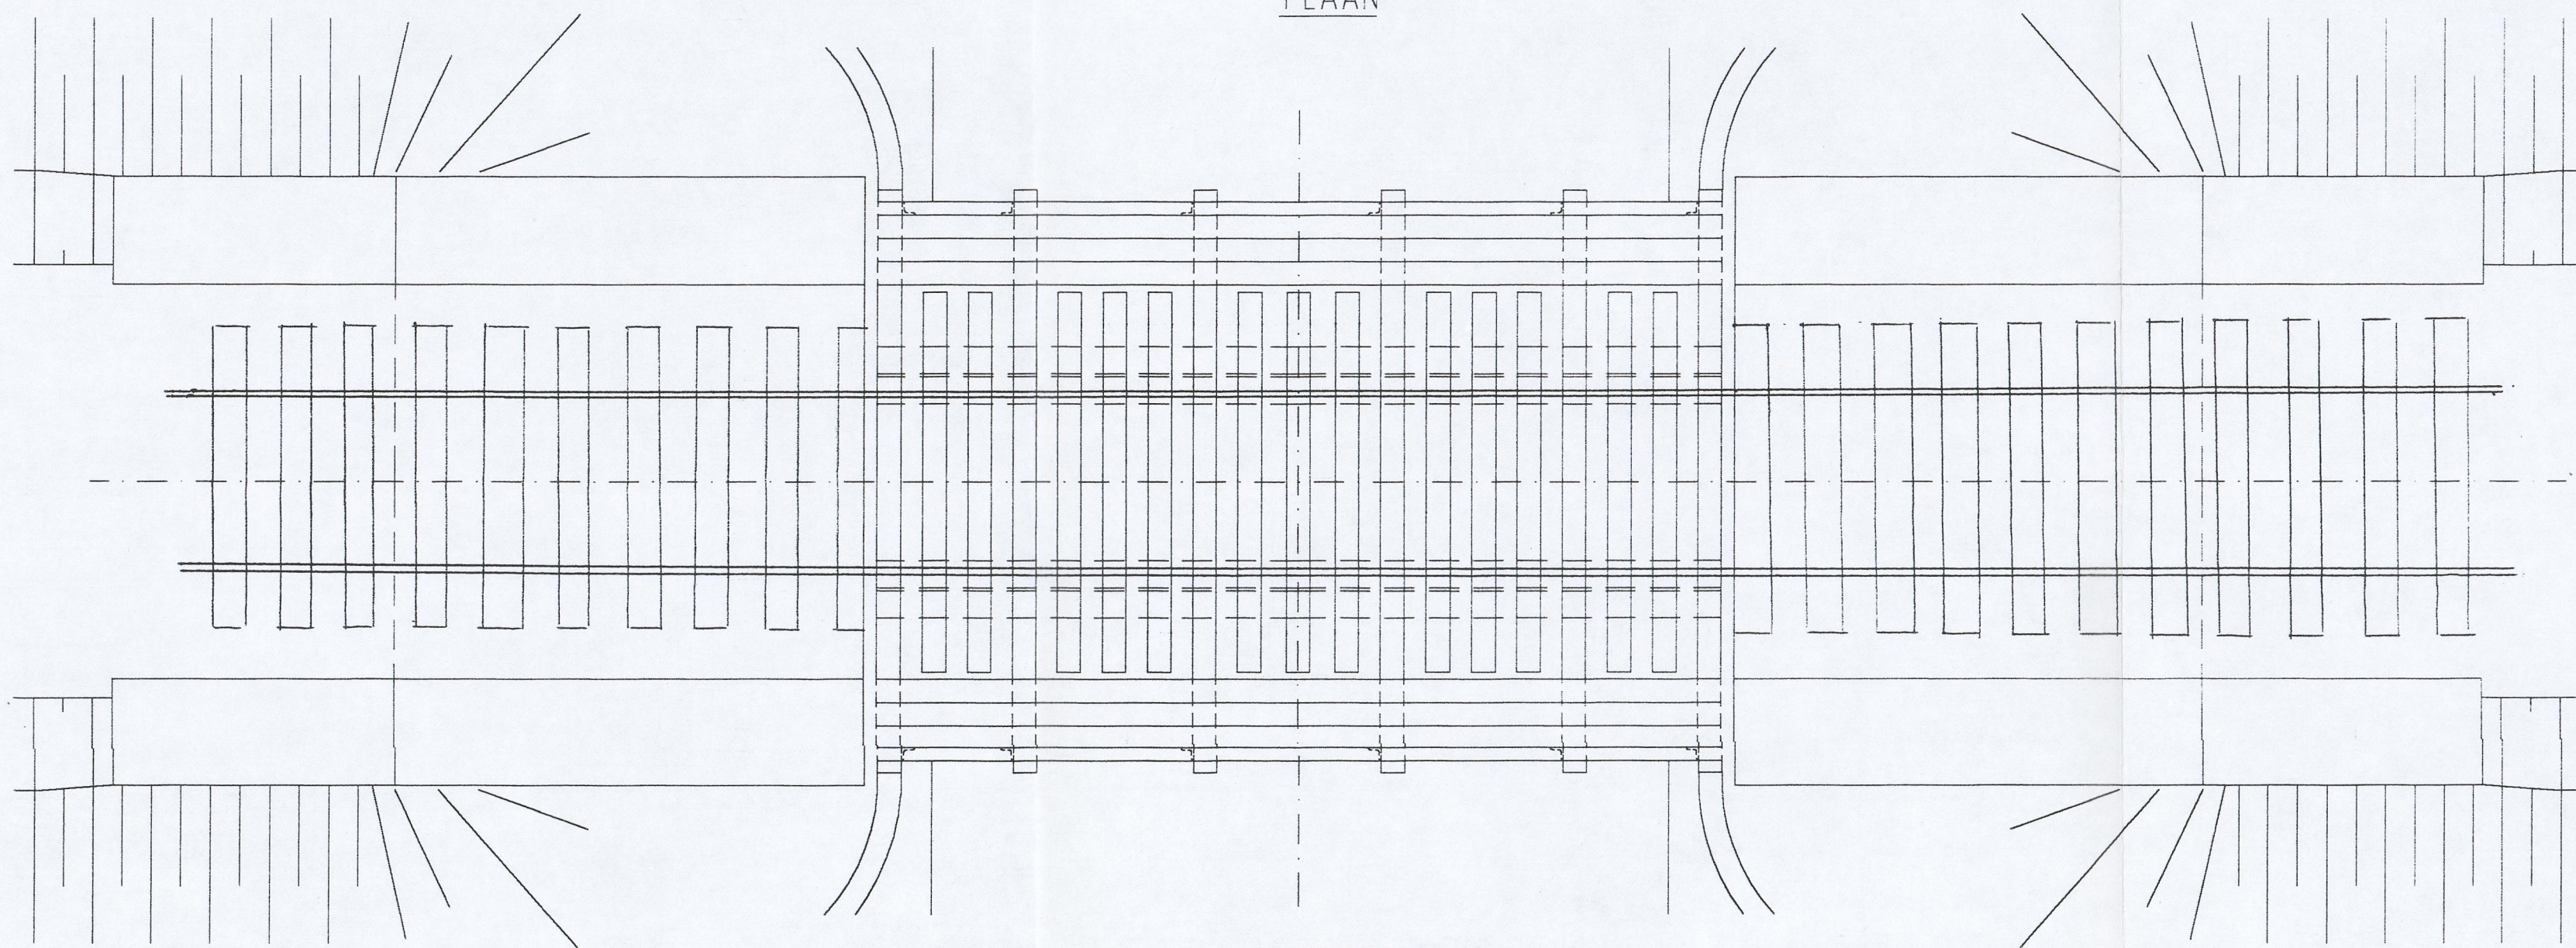

- 0.0 -5.04
- ▽▽▽ Ballast-kruus, veerised III kat
- 0.8 -5.04
- ▽▽▽ Kivine muld (muda) I kat
- 1.5 -5.04
- ▽▽▽ Kerge kruusane saviliiv, hall II kat
- 2.1 -5.04
- ▽▽▽ Tihe hall tolmliv (üksikud kivid) III kat
- 2.5 -5.04
- ▽▽▽ Puhakashall, tihe tolmliv I kat
- 3.1 -5.04
- ▽▽▽ Lubjakivi
- +3 -5.04
- ▽▽▽ <10 kg/cm² V kat

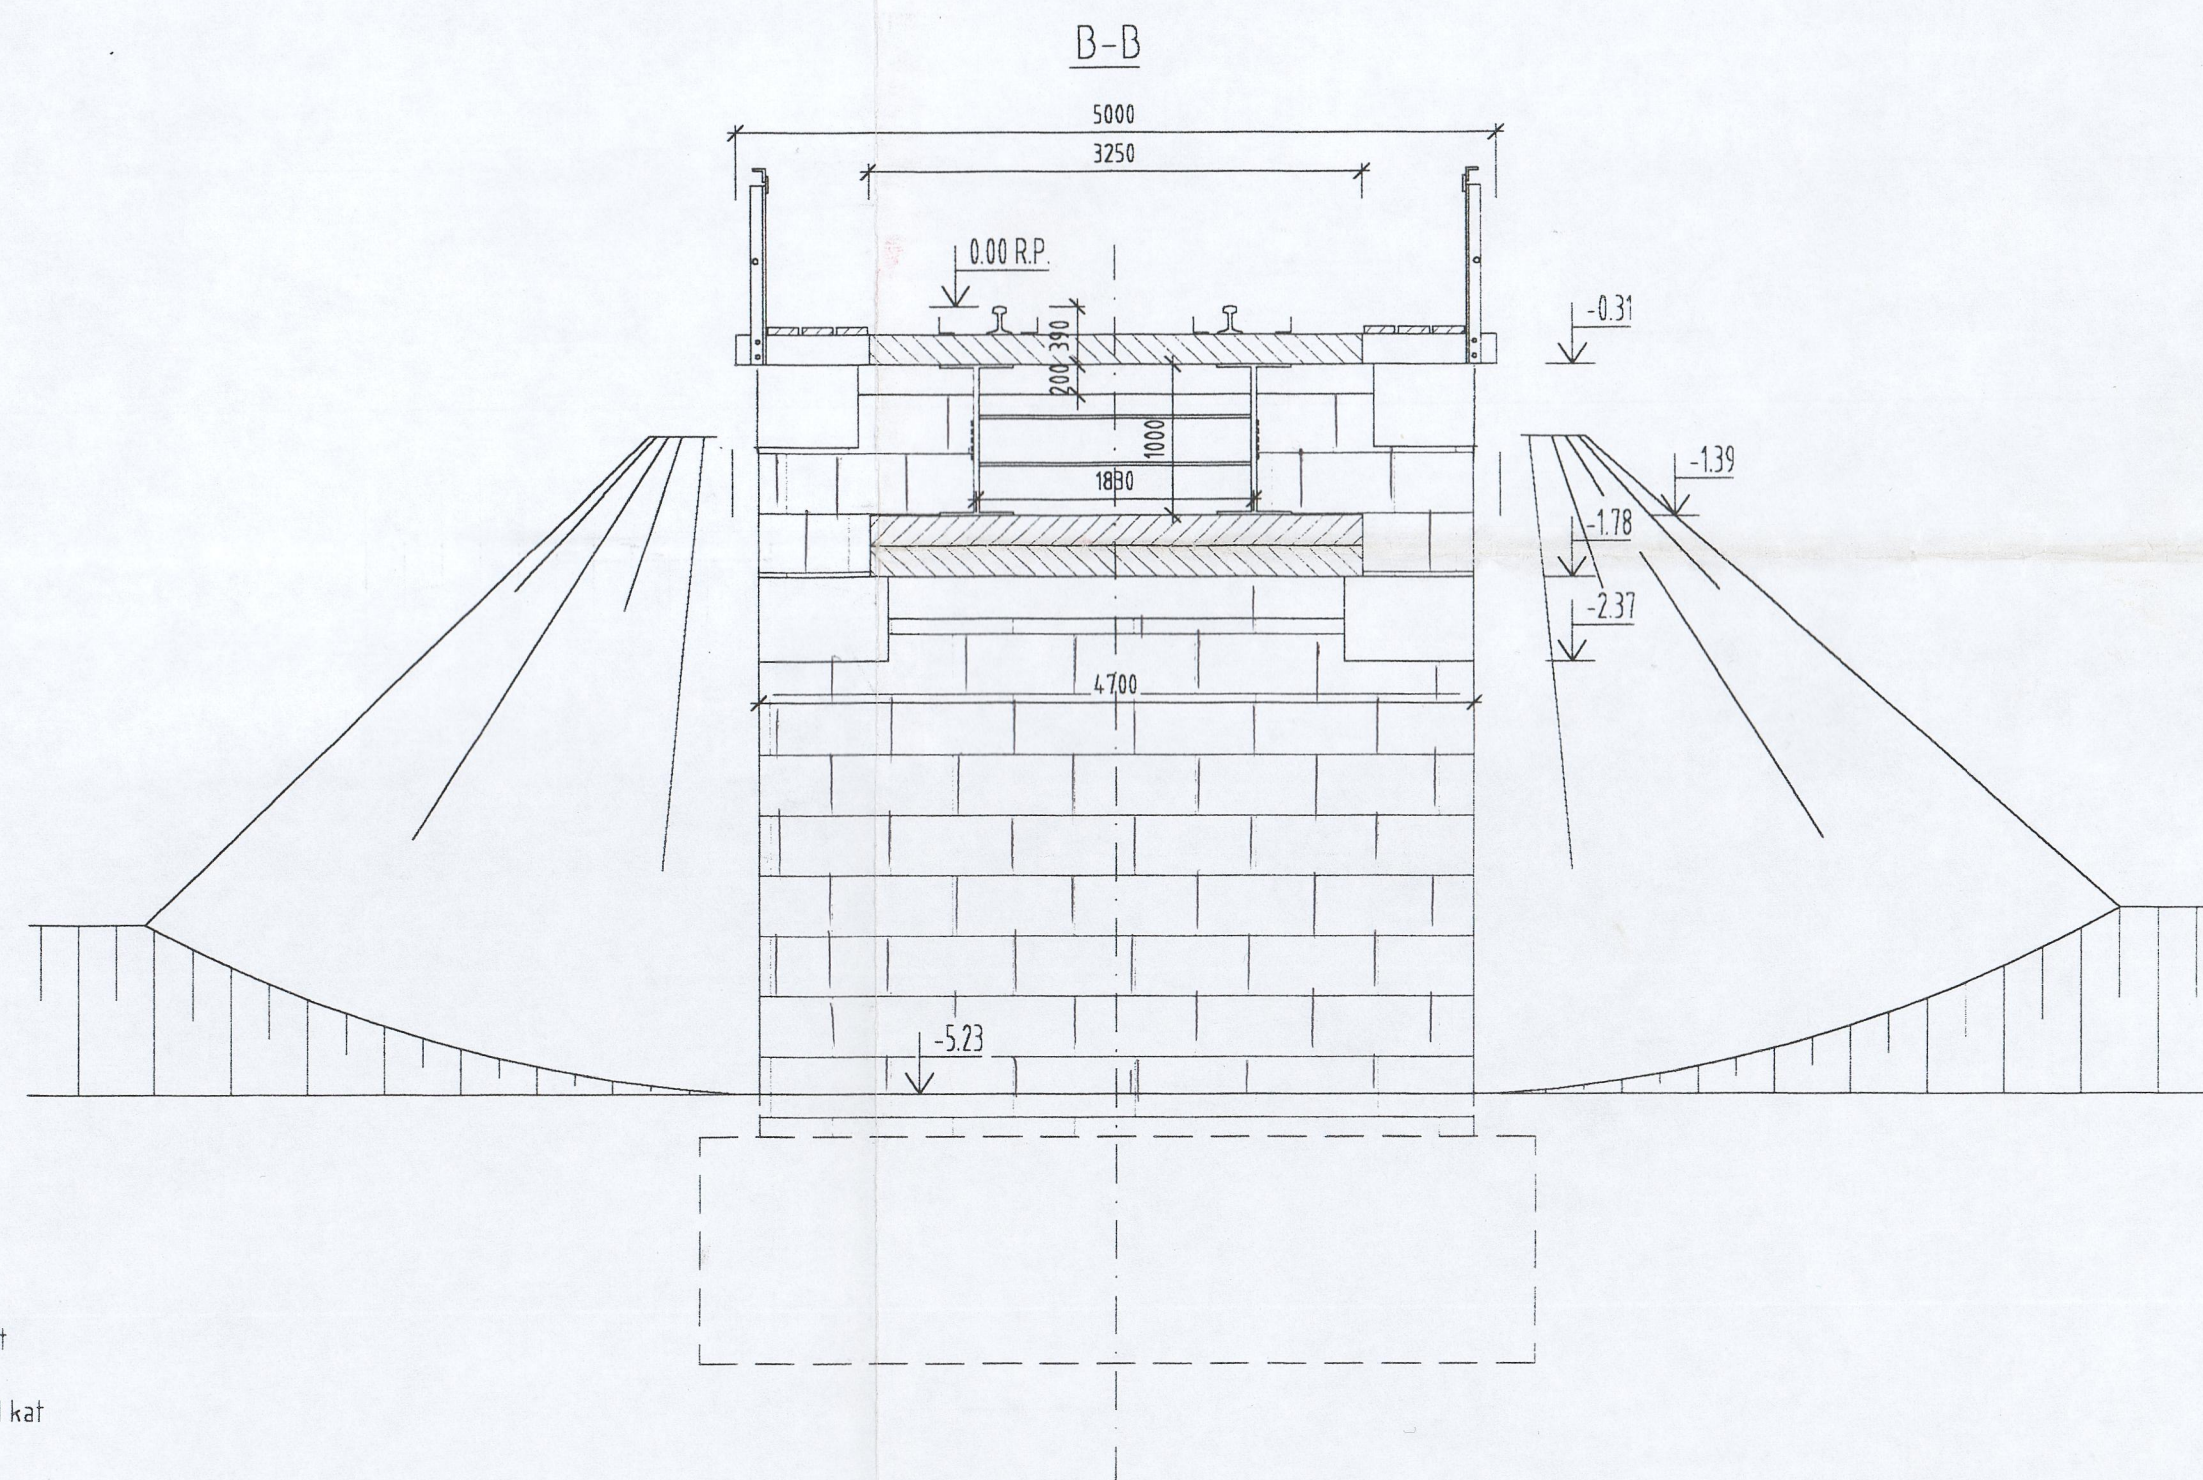

TELLUJA EESTI RAUDTEE AS TABIVERE - KARKNA 414.446 km PAIKNEVA RAUDTEE SILLA REKONSTRUEERIMINE AS K-MOST Veske 12, 11415 Tallinn Tel. (06) 214440, Faks (06) 214501, e-mail: kmost@anet.ee Litsents EE 7656	JOONIS SILD ENNE ÜMBEREHITUSE VAST.SPETS. G. Berlin PROJEKT. JUHT T. Zotova TEOSTAS TÖÖ NUMBER 2002/06 KLUPAEV 08.2002 MÕÖTKAVA 1:50 LEHT 001
--	---