


POS	ARV	Ø	SKEEM	PIKKUS MM	KOGU PIKKUS M	IM KAAL KG	KOGU KAAL KG
I	I5	I6		I0 920	I63,8	I,58	259
2	I5	I6		8 720	I30,8	I,58	207
3	I5	I6		8 720	I30,8	I,58	207
4	4	I6		I3 920	55,7	I,58	88
5	4	I6		8 220	I6,9	I,58	27
6	II	I6		I0 520	II5,7	I,58	I83
7	II	I6		I820	20	I,58	32
8	II	I6		I820	20	I,58	32
9	44	I2		2620 - 2320	I08,7	0,89	97
I0	39	I2		2620 - 2320	96,3	0,89	86
II	23	I2		2 620	60,3	0,89	54
I2	39	I2		2 320	90,5	0,89	8I
I3	30	I6		I220	36,6	I,58	8I
I4	8	I6		820	6,6	I,58	II
I5	I5	I6		I220	I8,3	I,58	29
I6	I2	I2		420	5,I	0,89	5

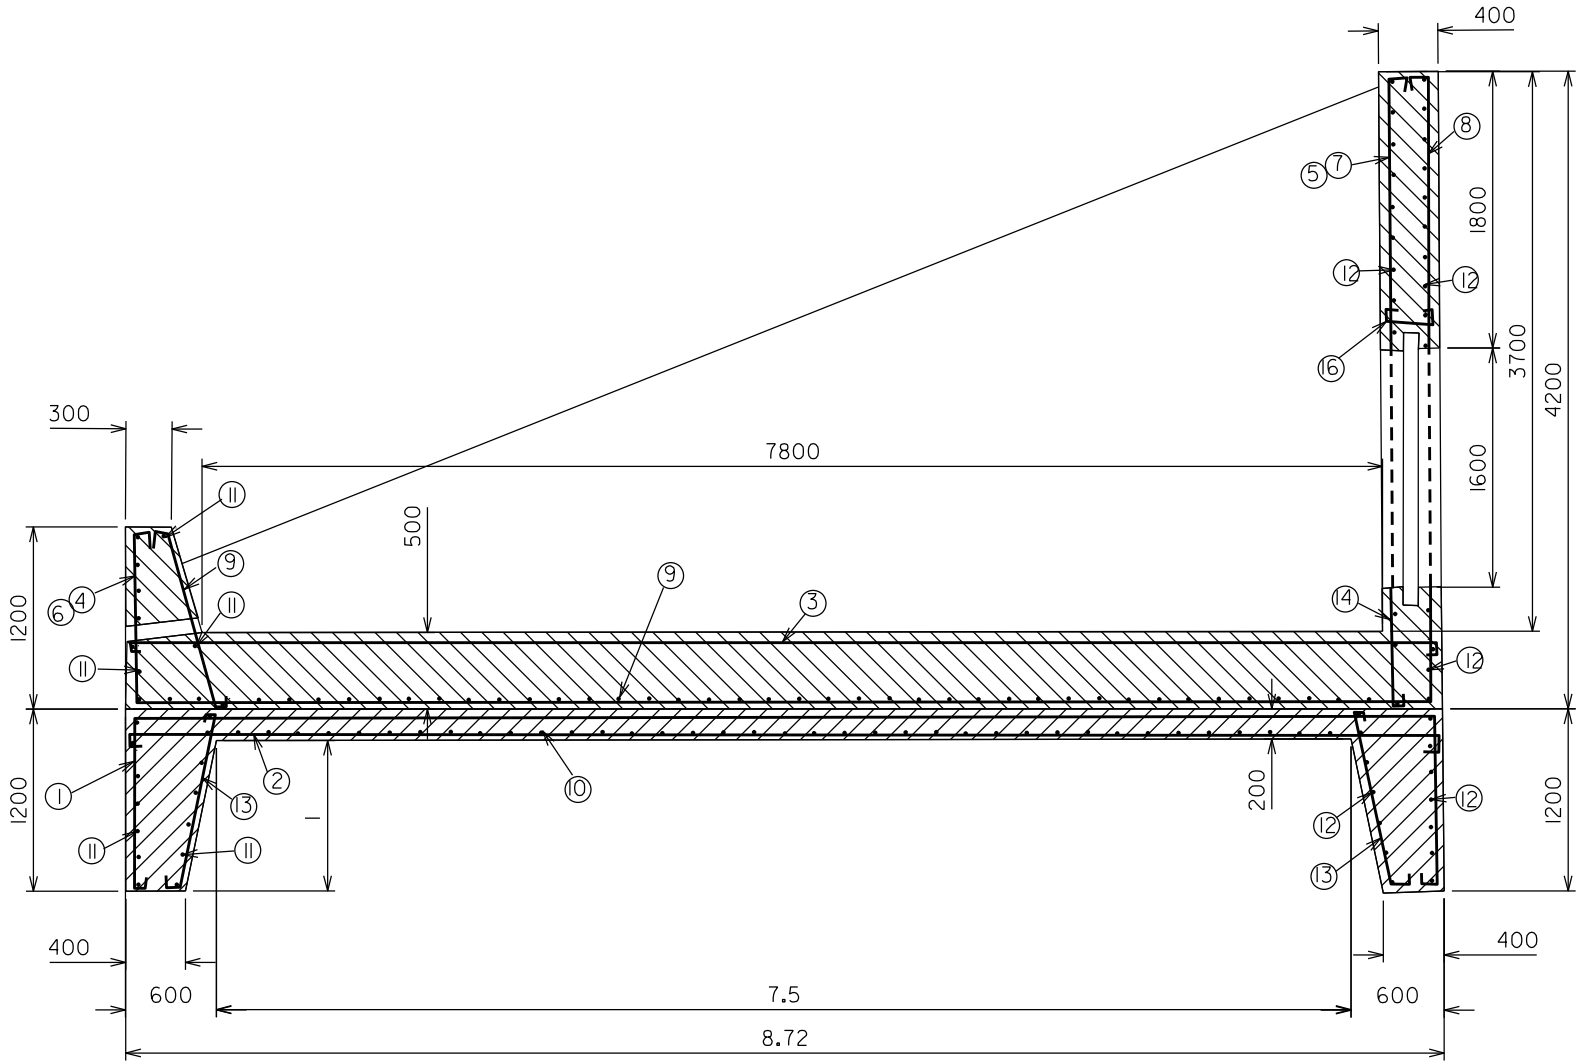

Ø	PIKKUS M	IM KAAL KG
I6	7I6	I156
I2	36I	323
sidunis- traat		20

342-04-PL			Viljandi linn, Kauge tn. pikendus (Valuoja pst. - Leola tn.)			TINTER- P PROJEKT
Amet	Nimi	Kuup/Alkiri	Tänava ehitus			
Juhataja	V.Gertsik		Truubi alumis otsa armatuuri spetsifikatsioon			
Kontrollis						
Proj. juht	V.Gertsik					
Koostas	P.Palgi		Joonis 11	Leht 1	Staad TP	