


Ilkorrus 1:50

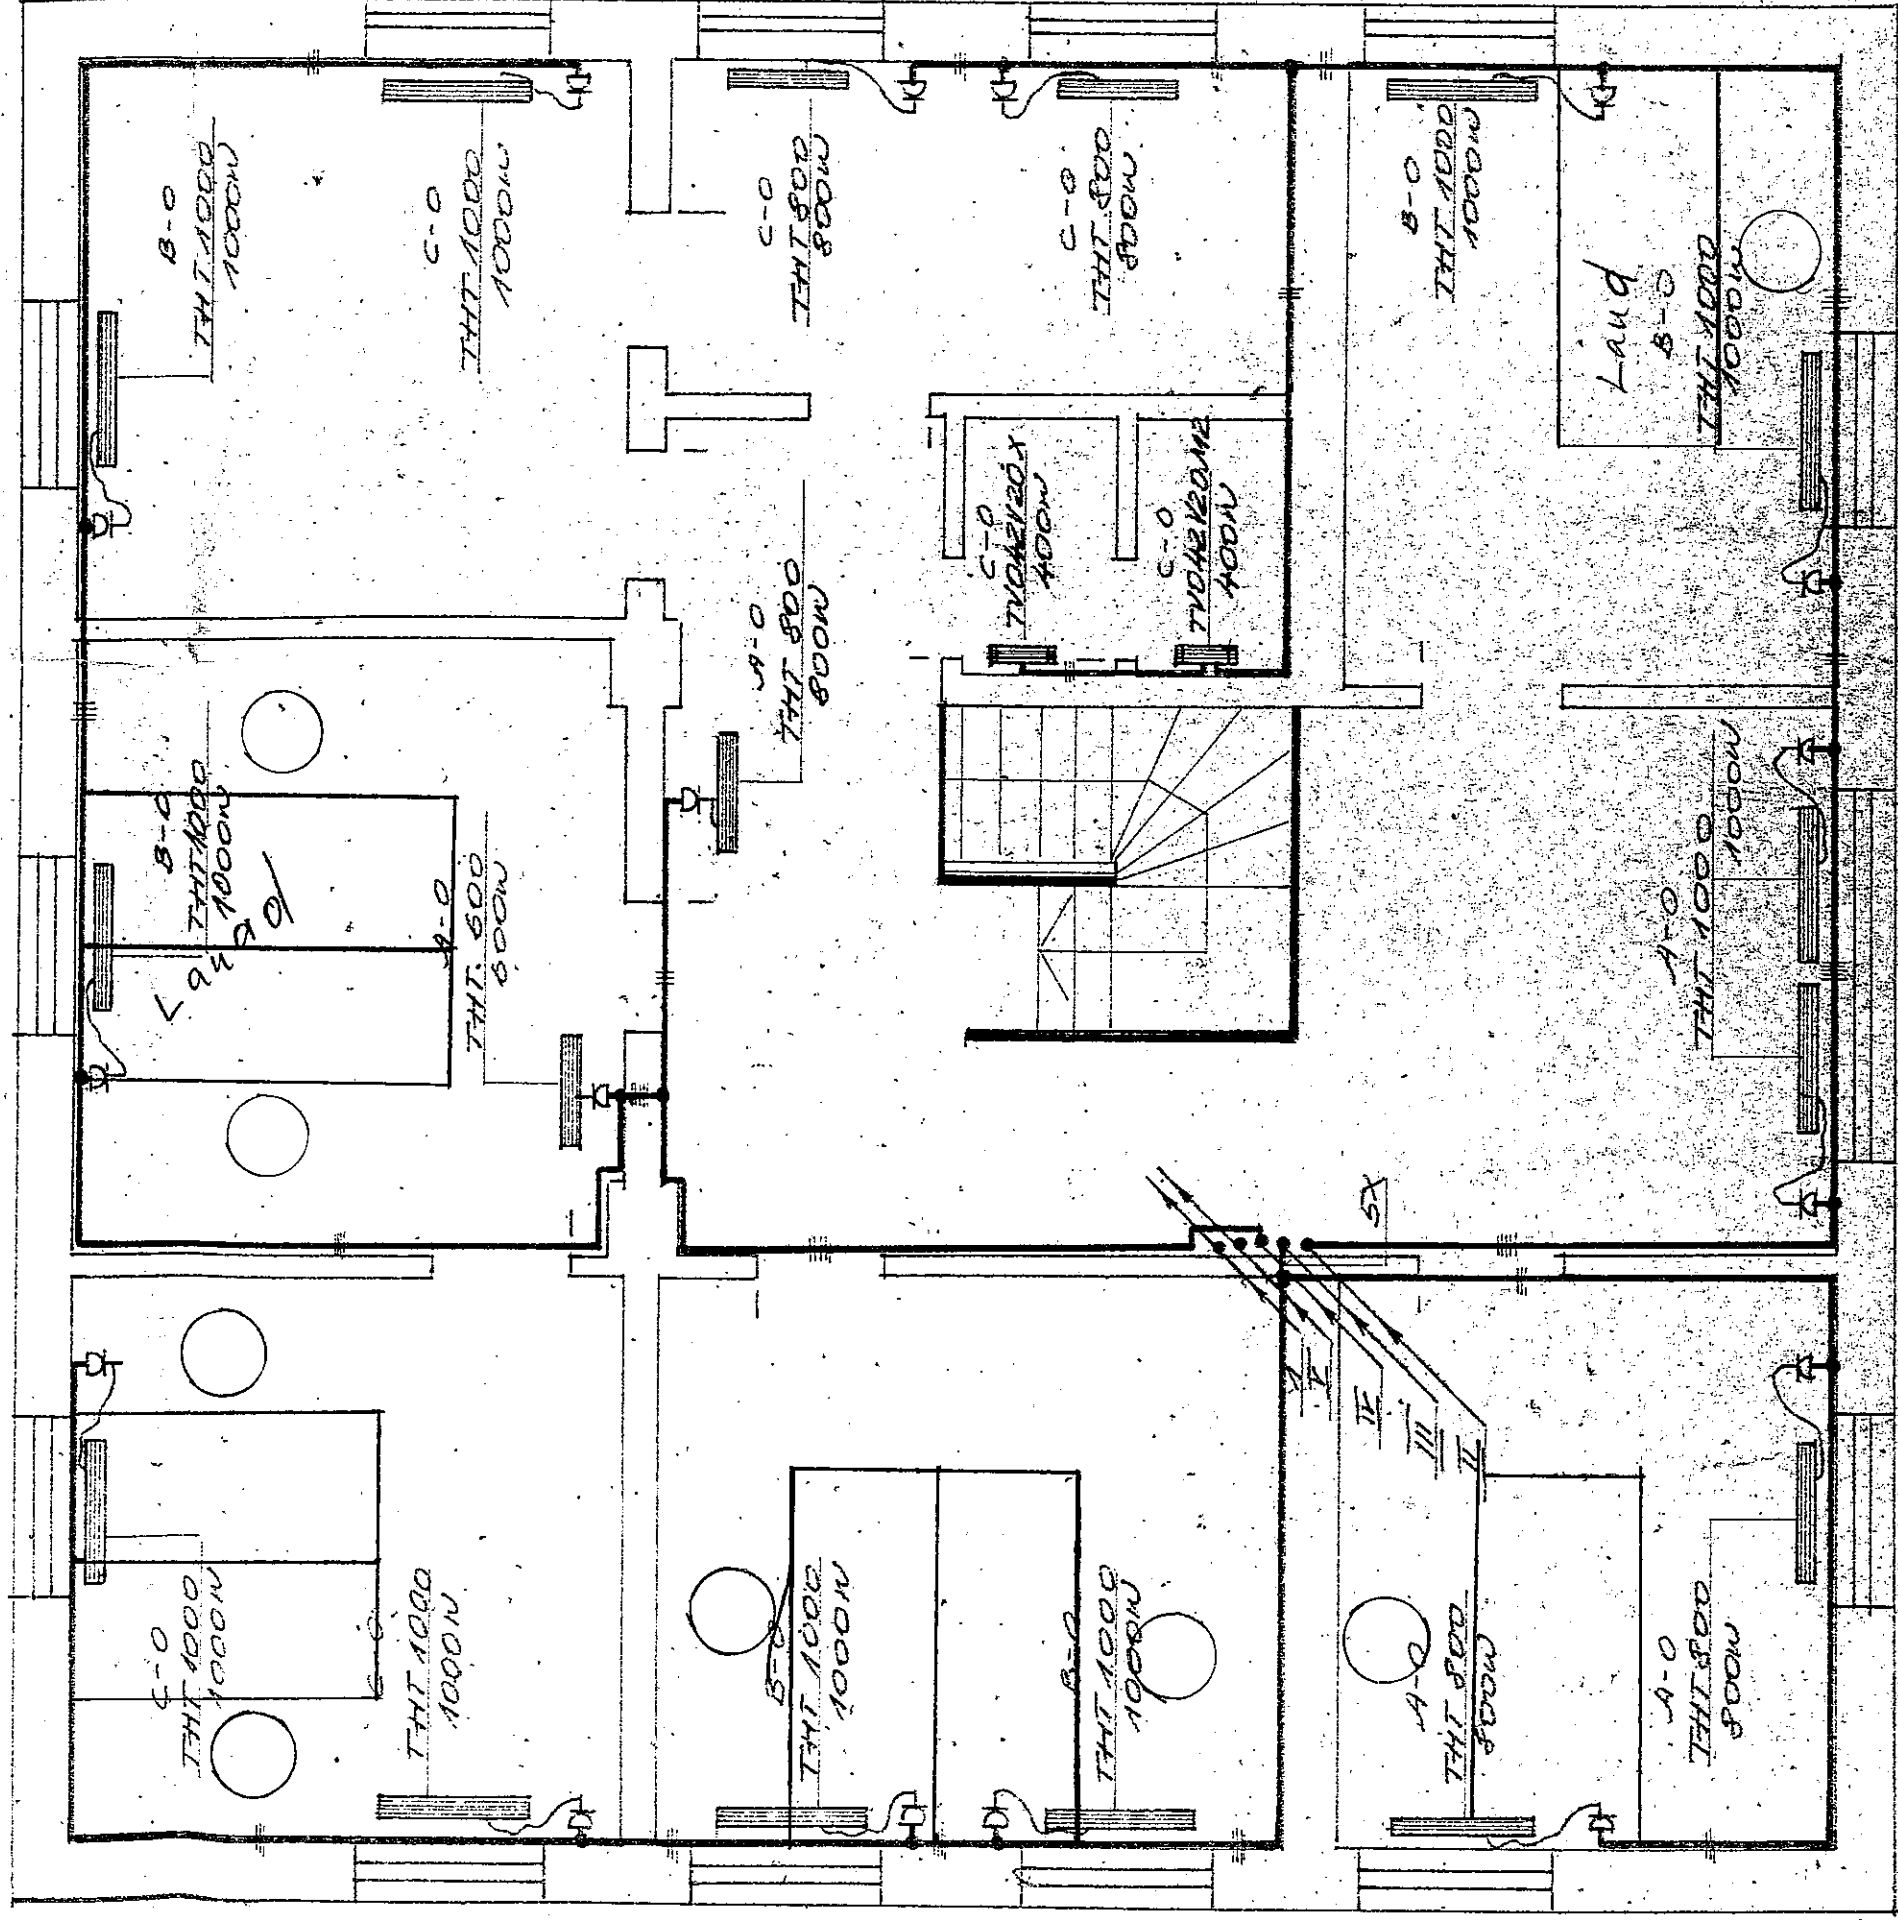

7-17-1076

Turi politseihoone elekter

ELEKTRIKÜTE

ASSURE	V KATHIE	1510
PROVER	ANDIE	2010