


# Kevade 1

[illegible]

# Kevade 2

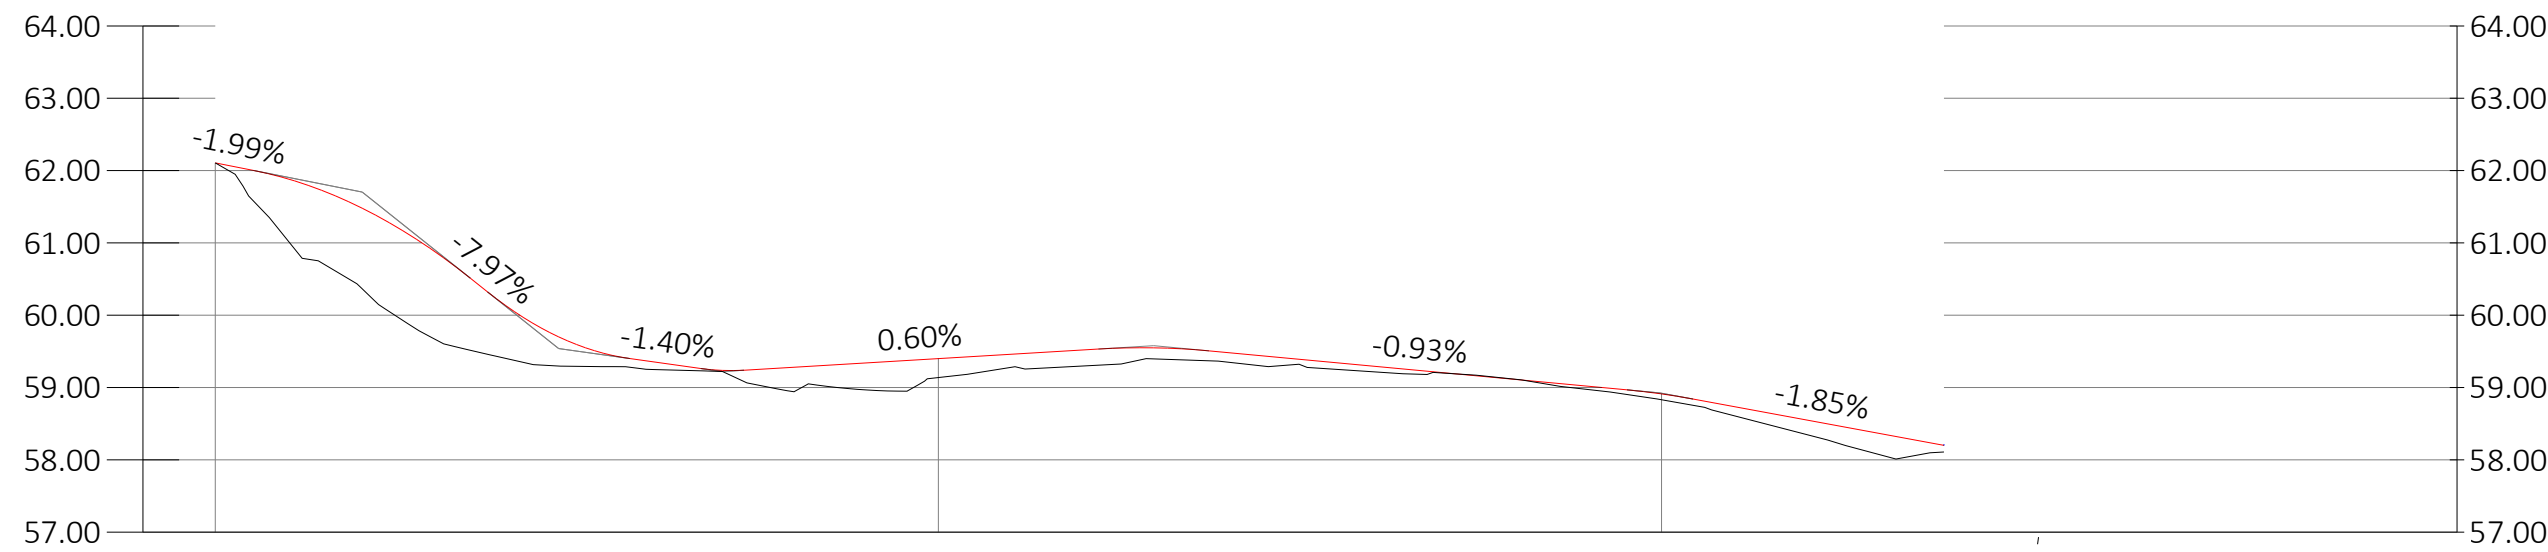

| Piketid               | 0+10   | 0+00  | 0+25  | 0+50  | 0+75  | 1+00  | 1+25  | 1+50  | 1+75  | 2+00  | 2+25  | 2+50  | 2+75  | 3+00  | 3+10  |
|-----------------------|--------|-------|-------|-------|-------|-------|-------|-------|-------|-------|-------|-------|-------|-------|-------|
| Konstruksiooni tüüp   |        |       |       |       |       |       |       |       |       |       |       |       |       |       |       |
| Horisontaalgeomeetria |        |       |       |       |       |       |       |       |       |       |       |       |       |       |       |
| Vertikaalgeomeetria   |        |       |       |       |       |       |       |       |       |       |       |       |       |       |       |
| Töökõrgus             | 0.00   | 0.88  | 1.04  | 1.15  | 1.06  | 1.01  | 0.73  | 0.47  | 0.26  | 0.14  | 0.15  | 0.19  | 0.31  | 0.42  | 0.47  |
| Projekteeritud kõrgus | -60.29 | 60.04 | 59.97 | 59.81 | 59.55 | 59.45 | 59.42 | 59.00 | 58.73 | 58.51 | 58.34 | 58.32 | 58.23 | 58.19 | 58.26 |
| Olemasolev kõrgus     |        |       | 58.49 |       |       | 58.20 |       |       | 58.05 | 57.82 |       | 57.66 |       |       |       |

|   |   |               |                               |             |          |                   |             |
|---|---|---------------|-------------------------------|-------------|----------|-------------------|-------------|
| Objekt   | Kevade tn arenduse teede projekt I etapp (Karla detailplaneering) ja riigitee nr 12 Kose-Jägala tee ristumiskohad km 5,12 ja km 5,30 |               |                               |             |          | Töö nr<br>2403-01 |             |
| Adress   | Kose alevik, Kose vald, Harjumaa   |               |                               |             |          |                   |             |
| Tellijä   | Aarius<br>Projekteerimistööd OÜ   |               | Joonise nimi<br>PIKIPROFIILID |             |          |                   |             |
| ALK OÜ, Reg. nr 11956411<br>Jaama tn 14-5, Haapsalu 90507,<br>tel. 561 63993<br><br>MTR Registreering EEO000231, EEP003789 | <br>ALKPROJEKT                                  | Projekteerija | Villu Vapper                  |             | 58163993 |                   |             |
|   |   |               |                               |             |          |                   |             |
|   |   | kuupäev       | 30.08.2026                    | Stadium: PP |          |                   | Keel<br>EST |