

### 1.korruse ruumid

#### OI.olev

Kelder	18,0
Saal 1	118,5
Saal 2	139,4
Saal 4	48,7
W.C.	2,2


**326,8 m<sup>2</sup>**

#### Uus

Esik & Graderoob	46,7
Kontor	12,1
Köök+Grill+Baar	60,5
Ladu	61,1
Saal 3- Terrass	155,9
W.C.	17,5
W.C.	19,2

**373,0 m<sup>2</sup>**

**699,8 m<sup>2</sup>**

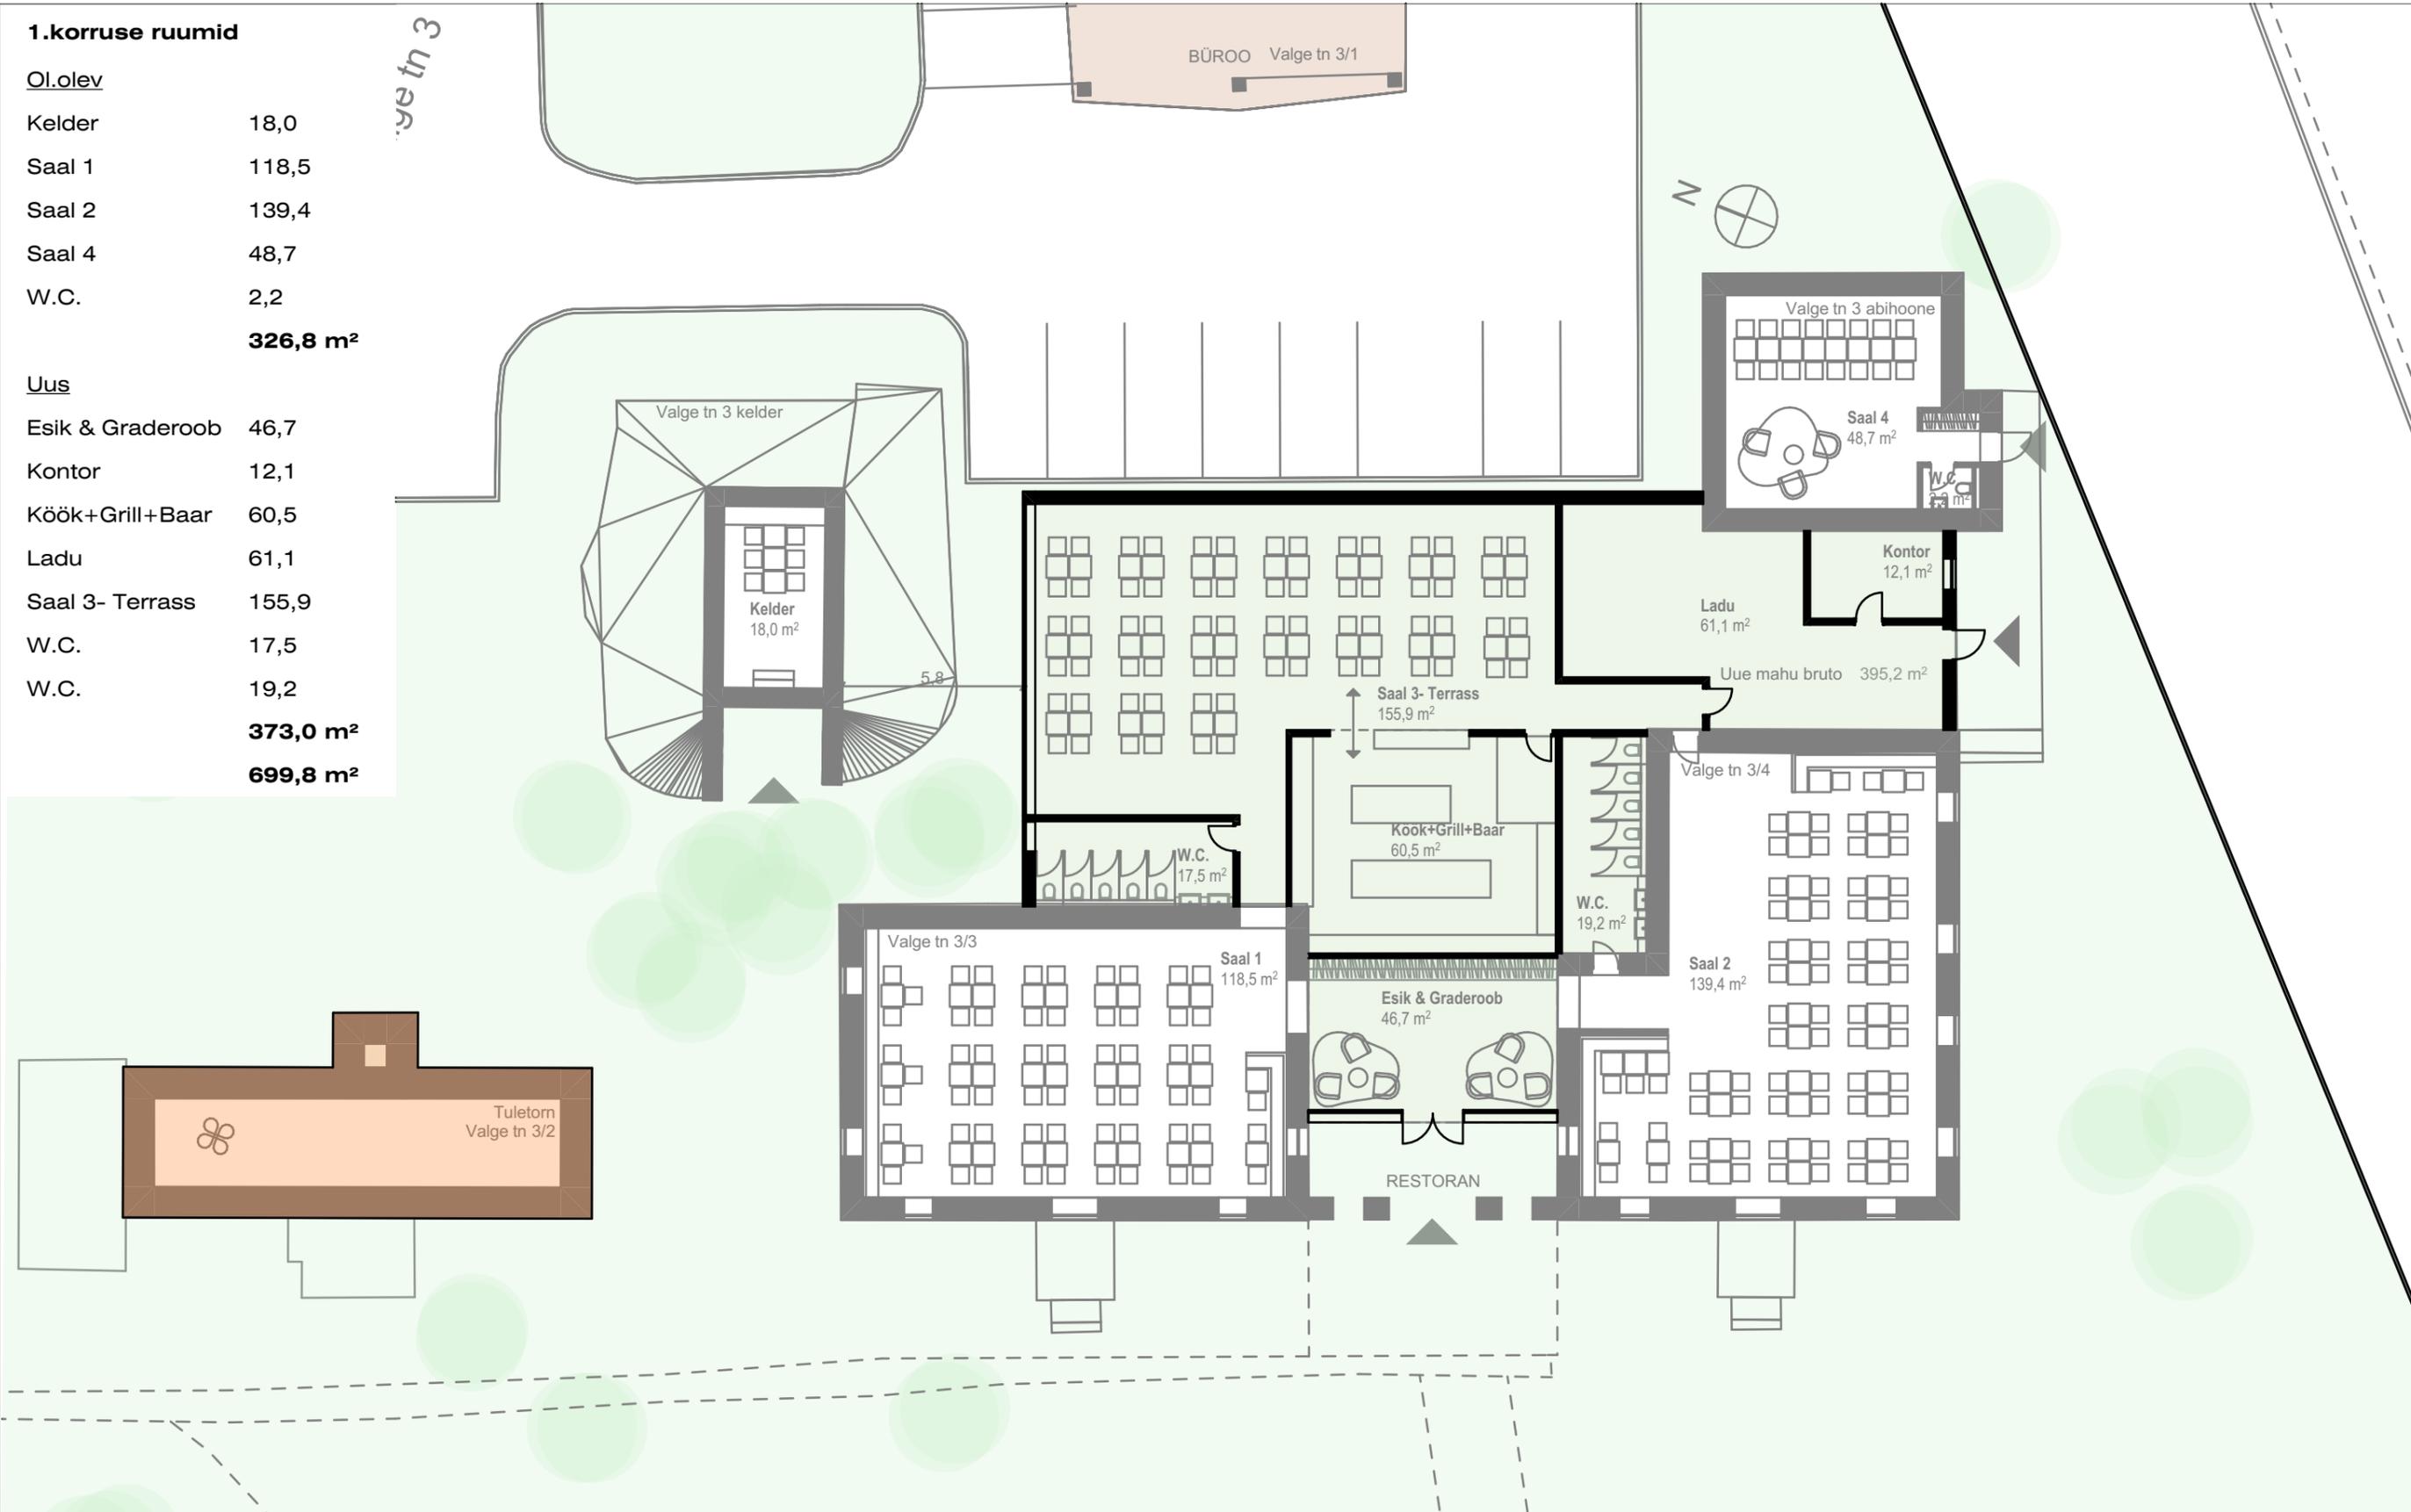

**studio ARGUS**

contractor Ego Reiner  
 building Valge tn 3 hoonestuse ettepanek

address Valge tn 3, Kesklinn, Tallinn

studio ARGUS OÜ, Reg.nr:11793624, Peetri 11, Tallinn, margit@studioargus.com, + 372 525 3033, www.studioargus.com, EEP 001826, E 487/2010-E

drawing	1.korruse ruumid, 1.KORRUS	drawing version	1.
drawing number		date	30/12/2025
scale	1:200   A1L	stadium	Preliminary Design
architect	M. Argus, K. Kernumees	project short title	ALT
		project part	Architecture
		project number	2510