


ANDMED KRUNTIDE MOODUSTAMISEKS (TAGADI VIADUKT)

Pos Nr / Pos No	Pindala m2 / Area m ²	Kirjeldus / Description (tegevuse ettepanek / proposal)
Maeraldused / Land expropriation		
POS 1	27462	RDT / RW
POS 2	1241	RDT / RW
POS 3	1130	RDT / RW
POS 4	12867	KOV / LOCAL
POS 5	6755	KOV / LOCAL
POS 6	2006	KOV / LOCAL
POS 7	11290	KOV / LOCAL
POS 8	14226	KOV / LOCAL
POS 9	3072	RDT / RW
POS 10	1662	KOV / LOCAL
POS 11	7481	KOV / LOCAL
Isiklik kasutusõigus / Personal right of use		
	722	TRAM IKÕ
	135	TRAM IKÕ
	317	TRAM IKÕ
	723	TRAM IKÕ
Servituudi ettepanek / Proposed easement		
POS 1	359	TRAM servituut
POS 3	557	TRAM servituut
POS 4	300	TRAM servituut
POS 5	1357	TRAM servituut
POS 6	648	TRAM servituut
POS 7	80+151+505	TRAM servituut
POS 8	837	TRAM servituut
Kurtna tee L8	96	TRAM servituut
POS 5	1357	RDT servituut
POS 6	648	RDT servituut
POS 7	80+151	RDT servituut
Kurtna tee L8	2776	RDT servituut

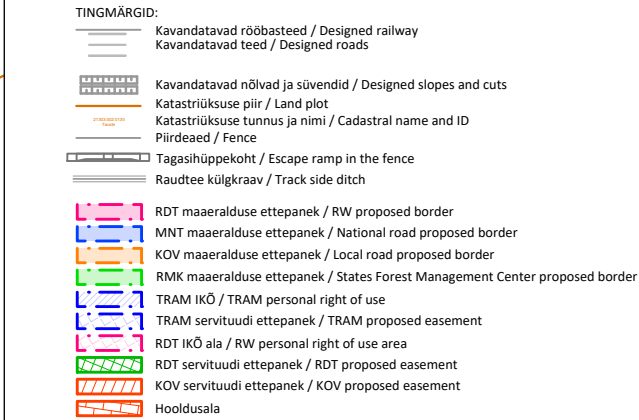

PROJEKT / PROJECT LEPING Nr / CONTRACT NO. 8/2019/EE-3 PROJEKTI Nr / PROJECT NO. XXXXXXXXXX	TELLIJ / CLIENT Rail Baltic Estonia OÜ Veskiposti 2/1 Tallinn, Eesti 10138 Reg. Nr. 12734109	KUUPÄEV / DATE 25/11/2024	MÕÖTKAVA / SCALE 1:2000	PABERI SUURUS / PAPER SIZE A2	JOONISE PEALKIRI / DRAWING TITLE Tagadi viadukt
PROJECT XXXXXX PROJECT DESCRIPTION		JOONISE STAATUS / DRAWING STATUS WIP		PROJECT CODE / PROJECT CODE BR1210	
KOSTAJA / ORIGINATOR KONTROLLIJA / CHECKER JÄRVATUJA / REVIEWER KOGUSTAJA / APPROVER		NIMI / NAME ALLKIRI / SIGNATURE KUUPÄEV / DATE		DISCIPLINE CODE / DISCIPLINE CODE TALLINN-RAPLA LOCATION RBR CODE / RBR CODE LOCAL CODE	
ARHIIV Nr / ARCHIVE NO. XXXXXXXXXX		LEHE PEALKIRI / SHEET NAME		REVISIOON / REVISION 001	