


EH9 Sääsekõrve tee pikiprofiil; REK 1845 m

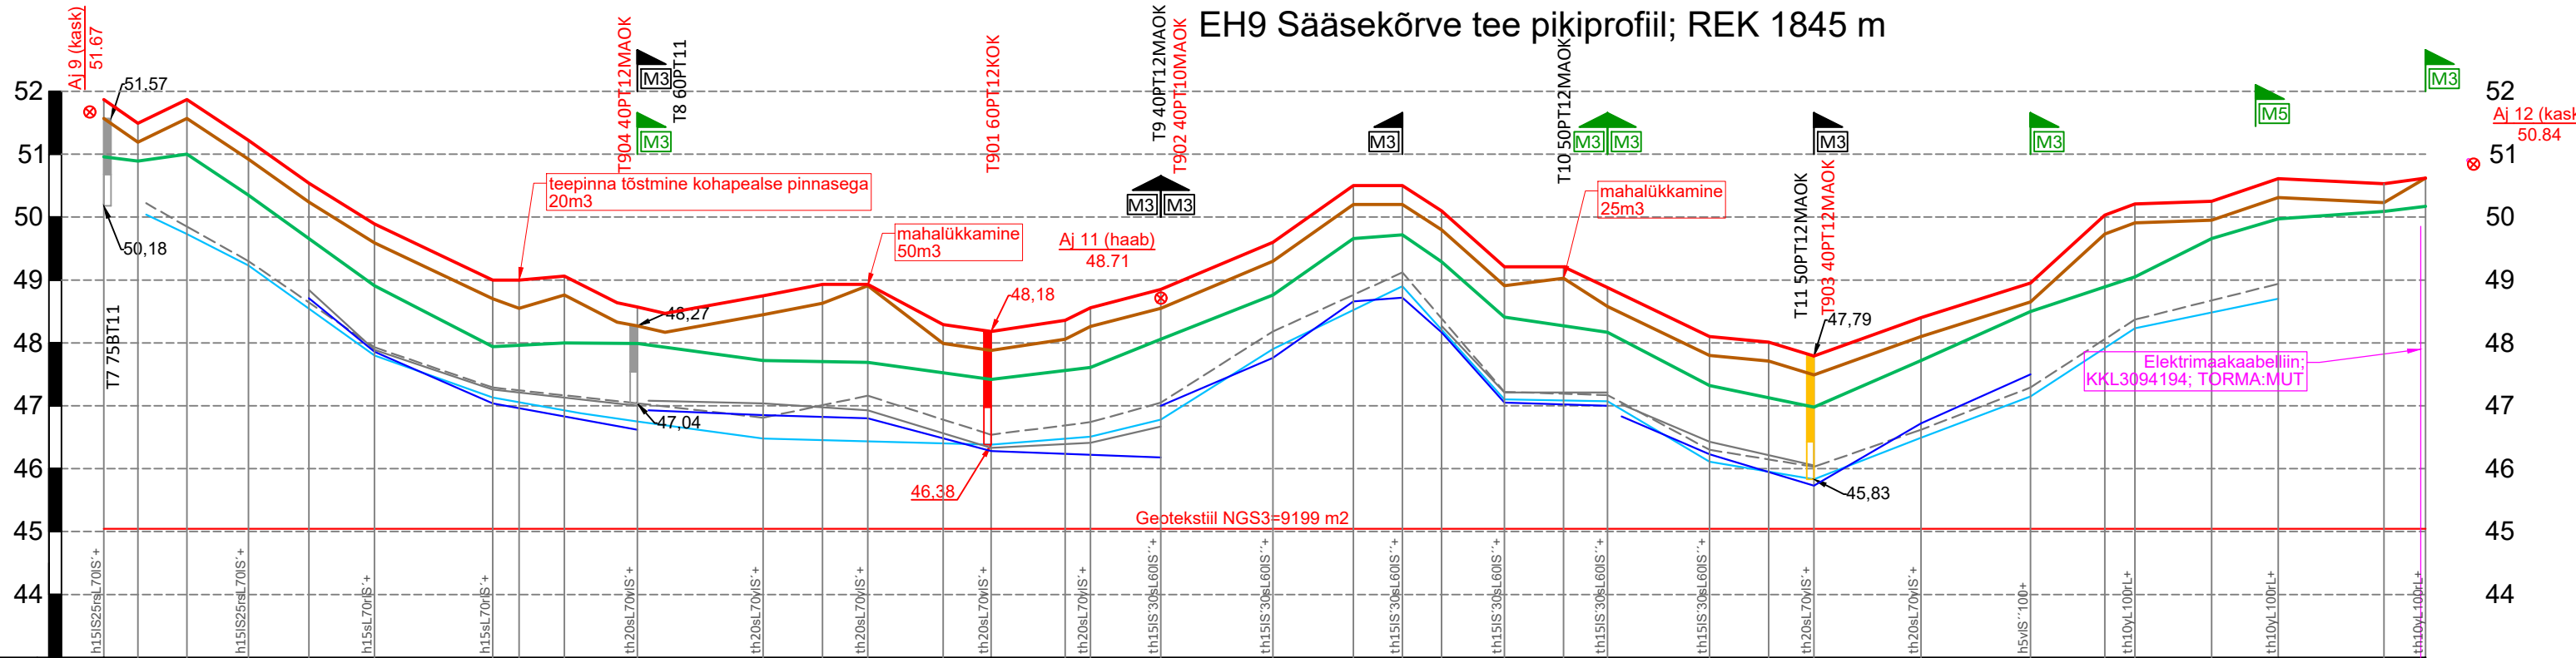

Mv 1:100
Mh 1:5000

1	PROJEKTEERITUD	Ristprofili nr		RP2																																RP3																																						
2		Teekatte paksus cm-tes		4,5-10-20-G																																4,0-10-20-G																																						
3		Teekatte kõrgusarvud tee teljel	m	51,87	51,49	51,49	51,22	50,54		49,89		49,00	49,00	49,06	48,57		48,75		48,93	48,93	48,29	48,18	48,36	48,56	48,85		49,60	50,50	50,50	50,10	49,21	49,21	48,88		48,10		48,01	47,79		48,40		48,95	50,03	50,21	50,25	50,61	50,53	50,62																										
4		Teemulde kõrgusarvud tee teljel	m	51,57	51,19	51,19	50,92	50,24		49,59		48,70	48,70	48,76	48,27		48,45		48,63	48,63	47,99	47,88	48,06	48,26	48,55		49,30	50,20	50,20	49,80	48,91	48,91	48,58		47,80		47,71	47,49		48,10		48,65	48,95	49,73	49,91	49,95	50,31	50,23	50,62																									
5		Vasakpoolse veejuhtme põhja kõrgusarv	m	50,04	
6		Parempoolse veejuhtme põhja kõrgusarv	m	48,71	
7	Olemasoleva mulde kõrgusarvud tee teljel	m	51,57	51,19	51,57	50,92	50,24		49,59		48,70	48,55	48,76	48,27		48,45		48,63	48,91	47,99	47,88	48,06	48,26	48,55		49,30	50,20	50,20	49,80	48,91	49,03	48,58		47,80		47,71	47,49		48,10		48,65	49,73	49,91	49,95	50,31	50,23	50,62																											
8	Maapinna kõrgusarvud	m	50,96	50,89	51,00	50,35		48,91		47,94		47,99		47,72		47,69		47,42		48,06		48,76		49,66	49,72	49,29	48,41		48,17		47,32		46,98		47,72		48,50		49,05		49,66	49,97	50,09	50,17																														
9	Pikettide vahekaugused	m	27	39	49	48	52		94		21	36	58		100		47	36	60	38	59	20	56		89		64	39	31	50	47	35		81	47	36		85		87		59	24	61	53		84	33																										
10	Piketi number		PK0	0+27	0+66	PK1	1+48	PK2		PK3	3+21	3+57	PK4		PK5	5+47	PK6		6+60	PK7	7+59	PK8	PK9		PK10		10+64	PK11	11+31	PK12	12+47	PK13		PK14	14+47	PK15		PK16		PK17	17+59	PK18	18+61		PK19	19+24	PK20																											
11	Sirge ja kõvera pikkus ning raadius tee teljel	m	389																																R50										1040										R50										282									
12	Trassi kaugus tee teljest	m	5	9				9	9	9	4	11	4	10	4	11	4	11	4	10	3	9	3	9	3	9	3	9	3	9	3	9	3	9	4	12	3	9	2,5	2,5																																		
13	Kraavi siseserva kaugus tee teljest	m	3																																3										3										3										3									
14	Sirgestatud trassi plaan	
15	Kraavi siseserva kaugus tee teljest	m	3																																3										3										3										3									
16	Trassi kaugus tee teljest	m	5	5				9	9	9	10	10	11	11	10	10	9	10	10	4	10	4	10	4	10	4	10	4	10	4	10	4	10	4	5	2,5	2,5																																					
17	Kilometraaž		0 km																																1 km										1 km										1 km																			

