


Uus sissesõidu tee Metsakuru sissesõit

Mõõtkava: 1:1000

X = 6458896, Y = 577882

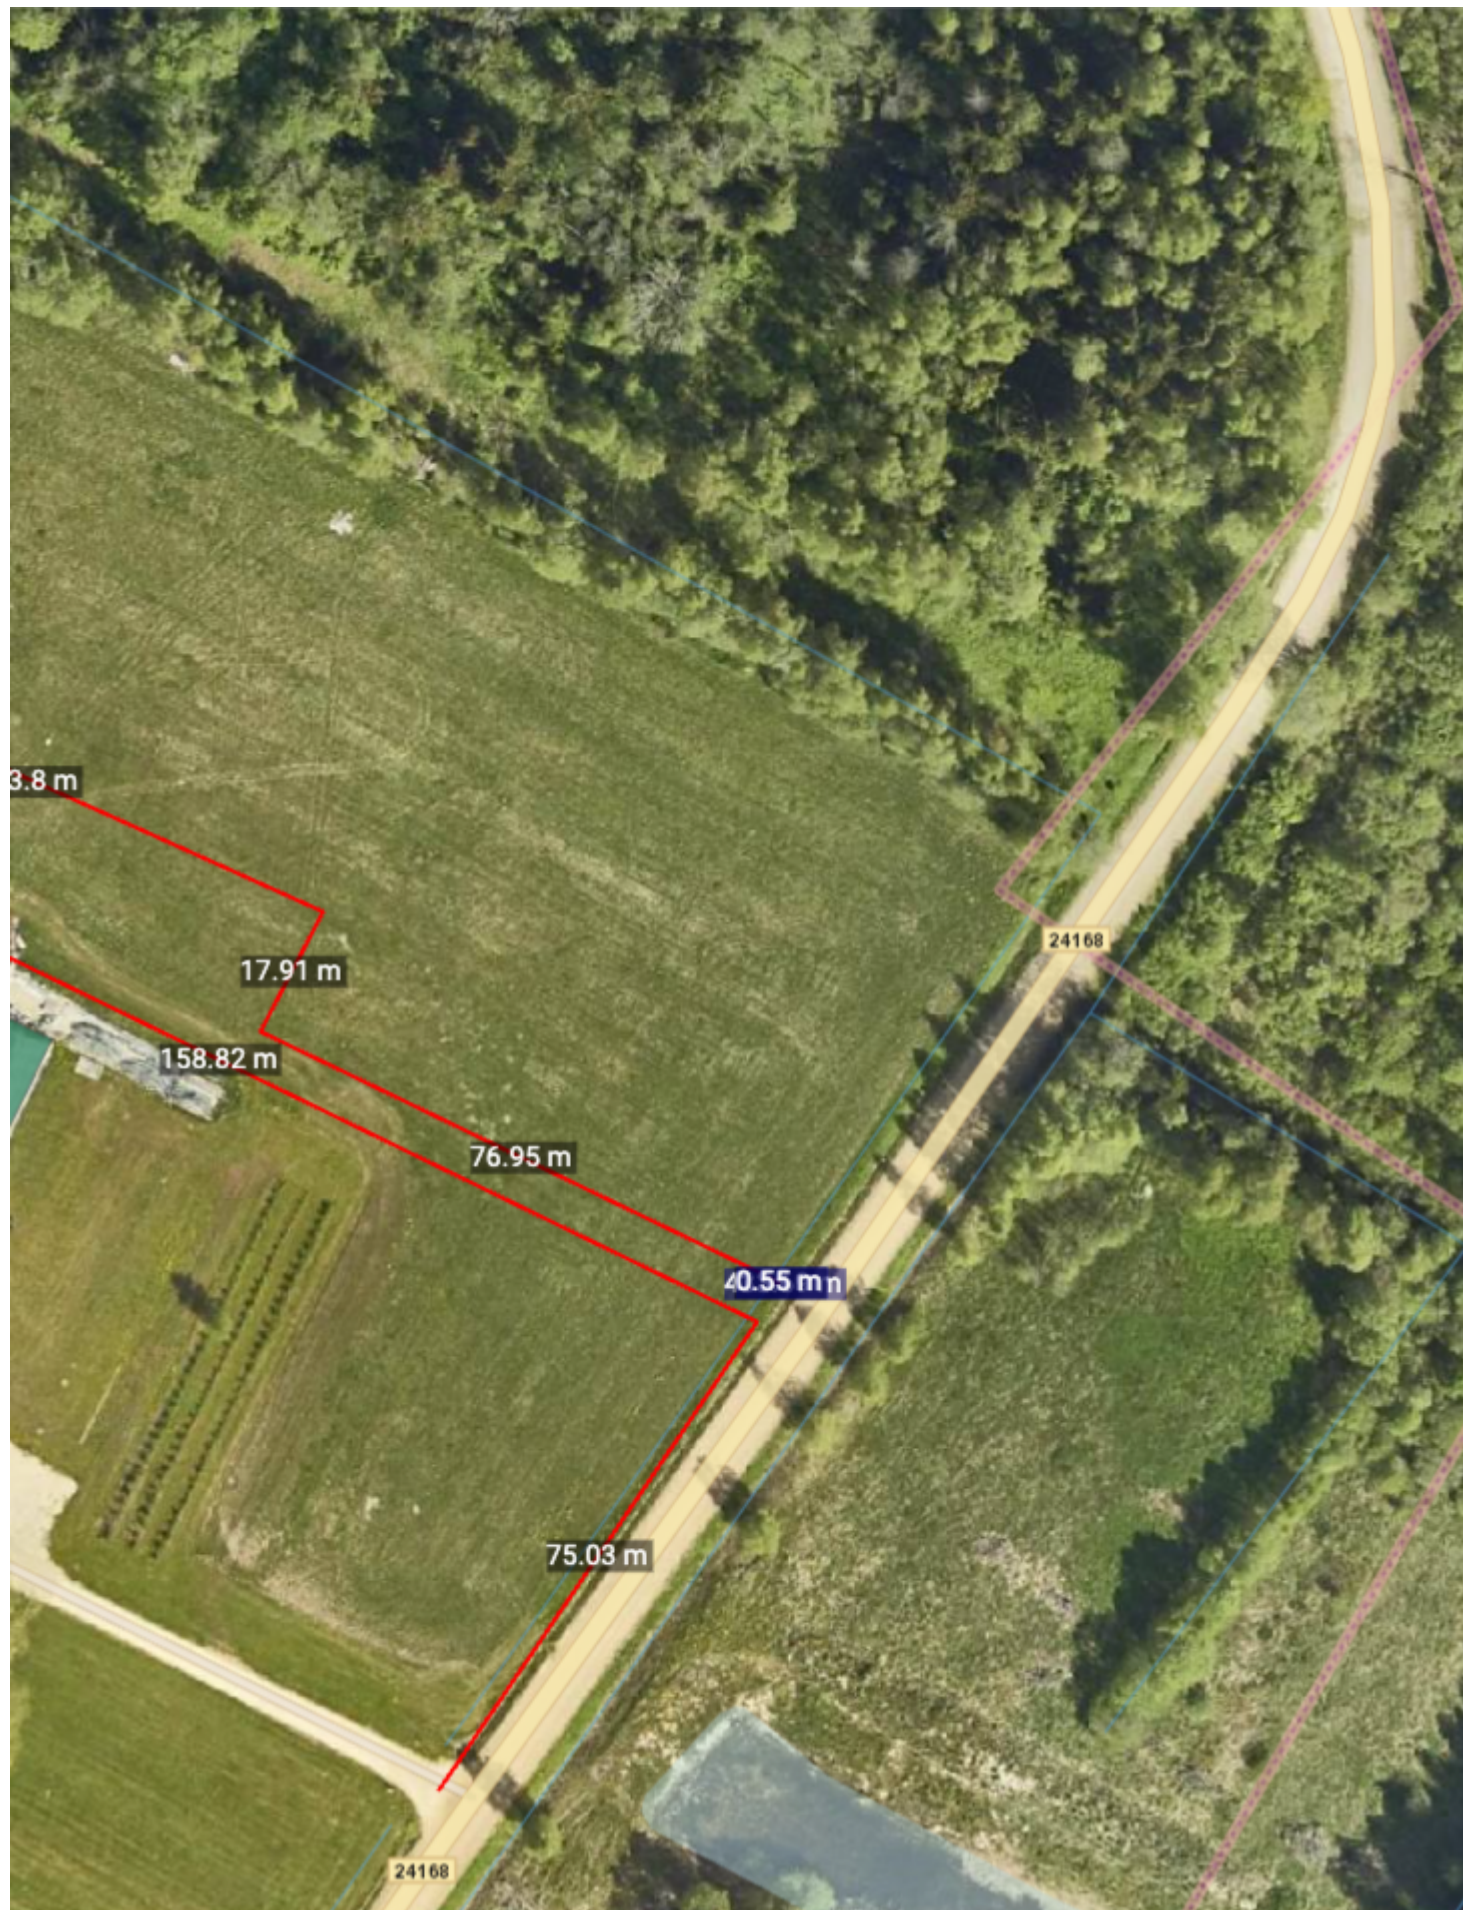

X = 6458643, Y = 577688