


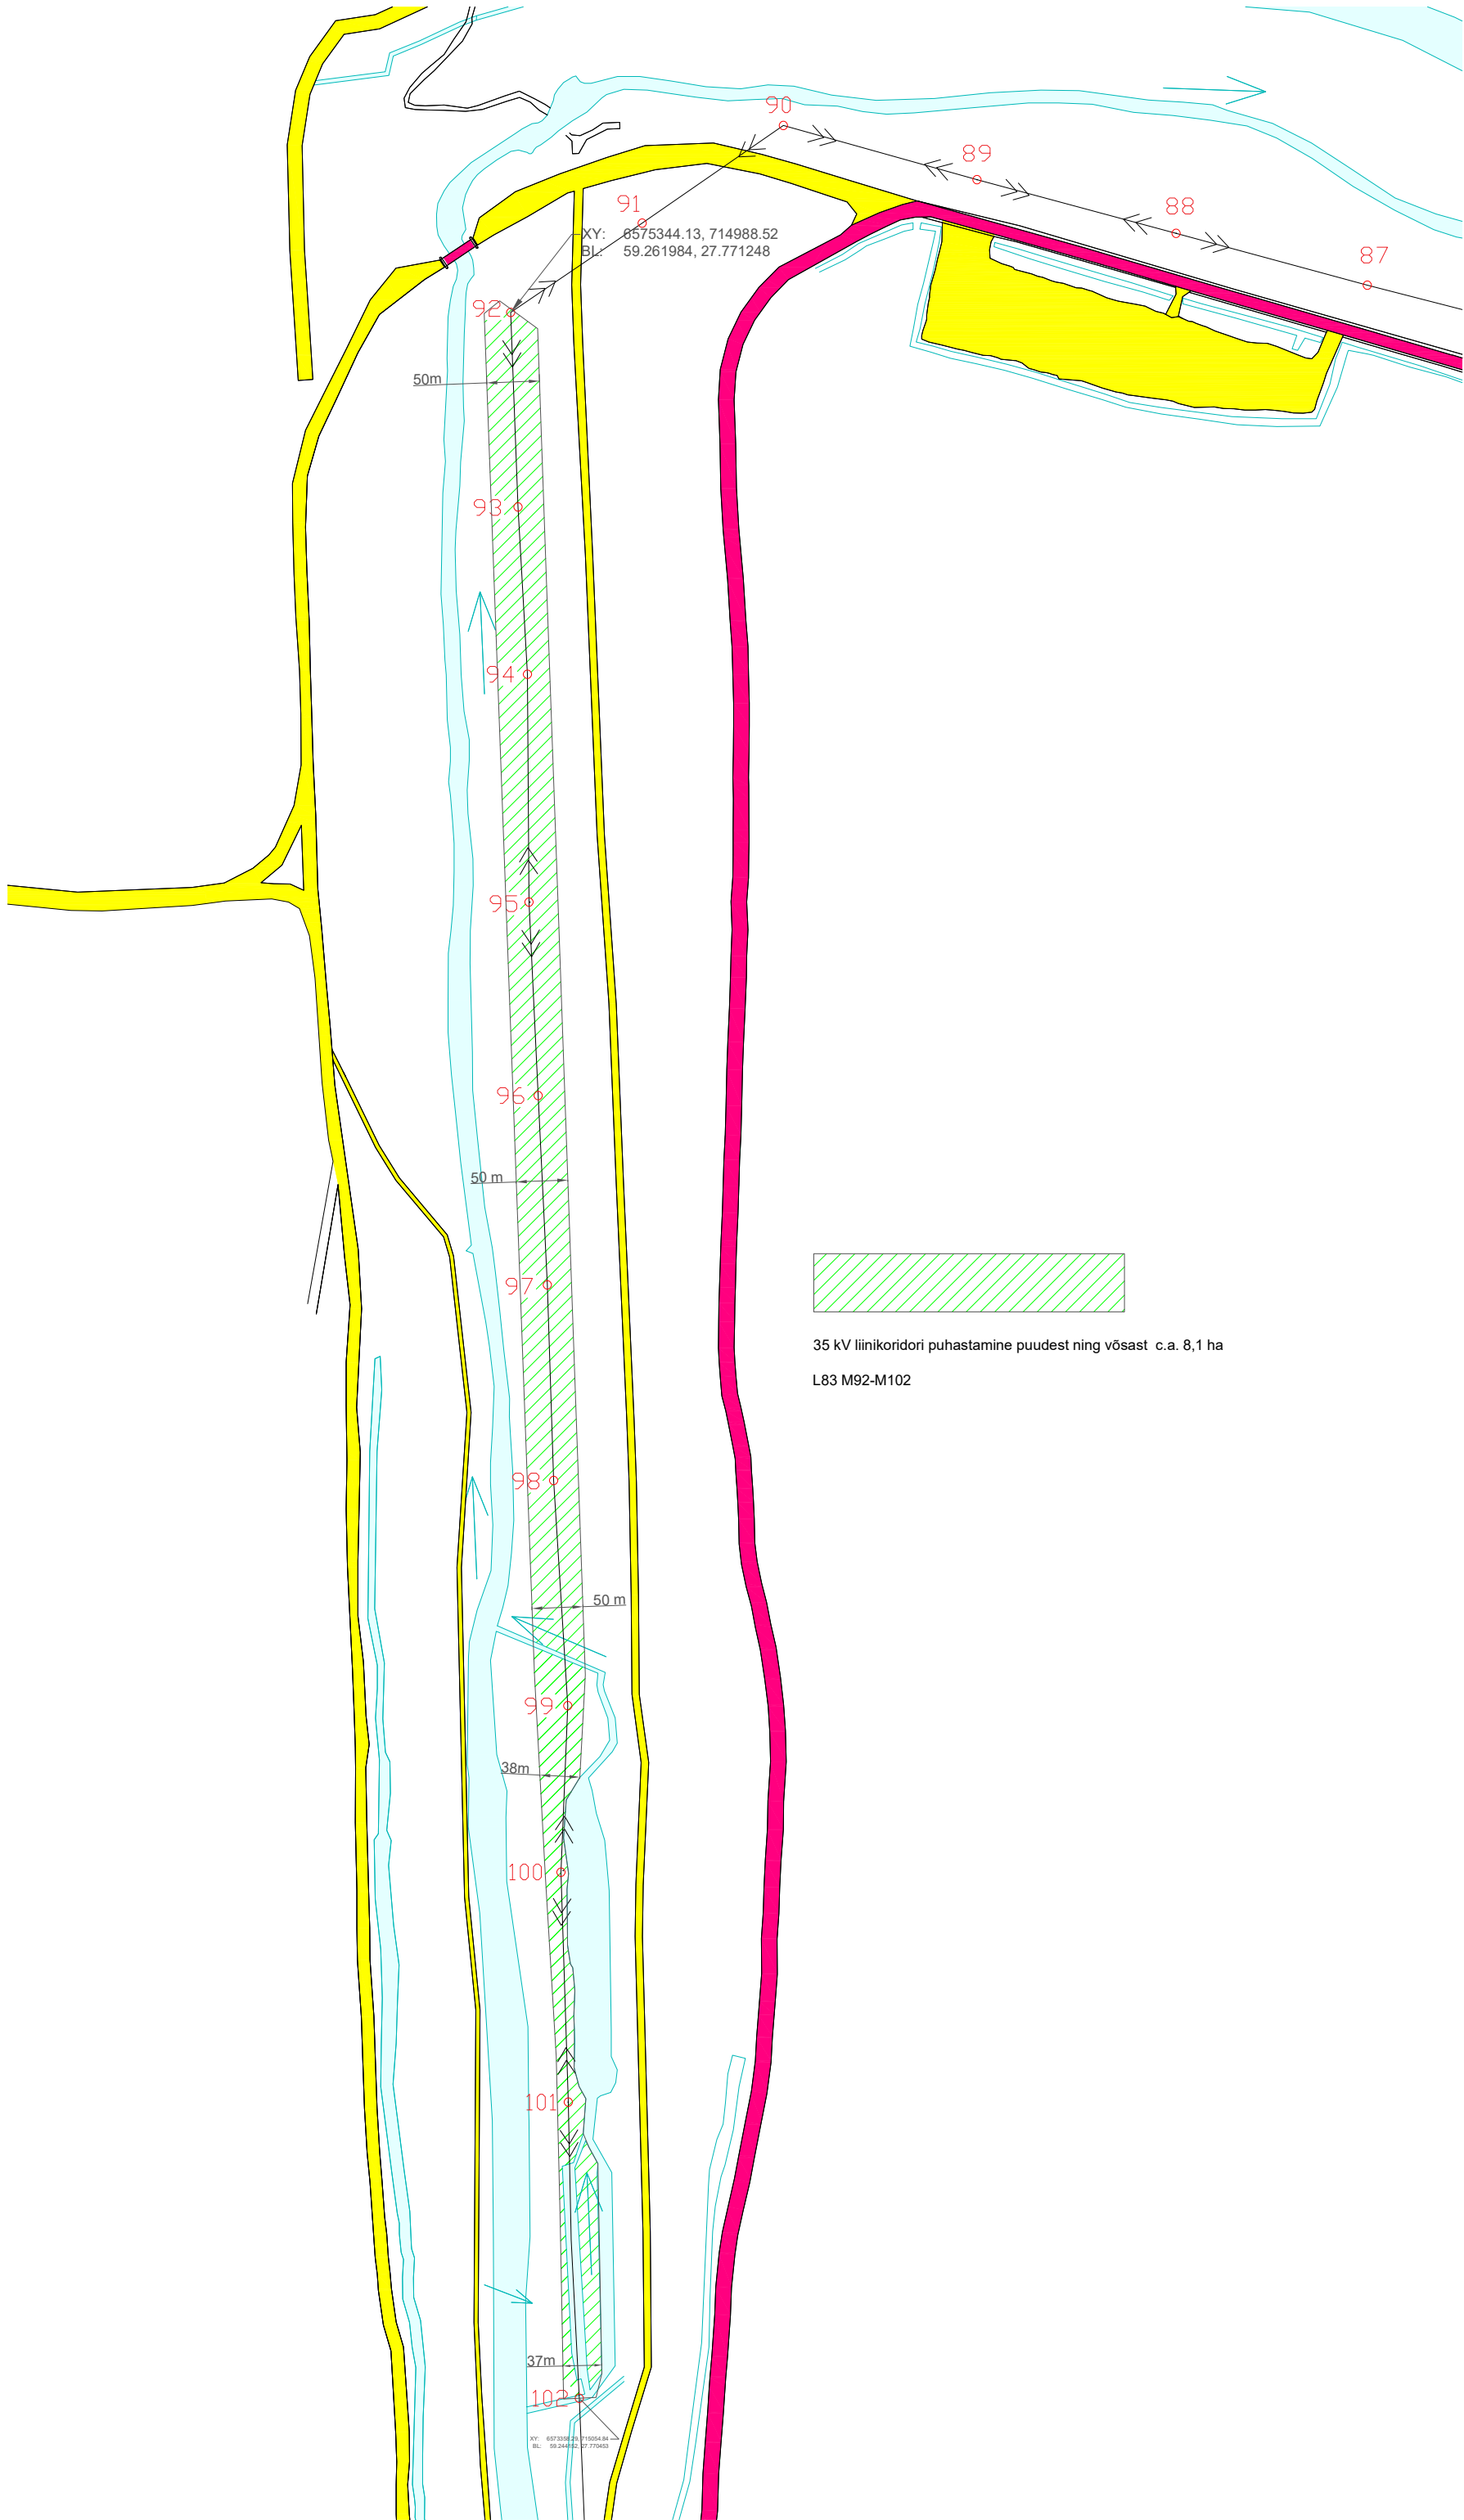

XY: 8575344.13, 714988.52
BL: 59.261984, 27.771248



35 kV liinikoridori puhastamine puudest ning võsast c.a. 8,1 ha
L83 M92-M102

XY: 8575344.13, 714988.52
BL: 59.261984, 27.771248