

DO NOT SCALE FROM THIS DRAWING

A

B

C

D

E

F

G

H

J

A

B

C

D


E

F


G

H

J

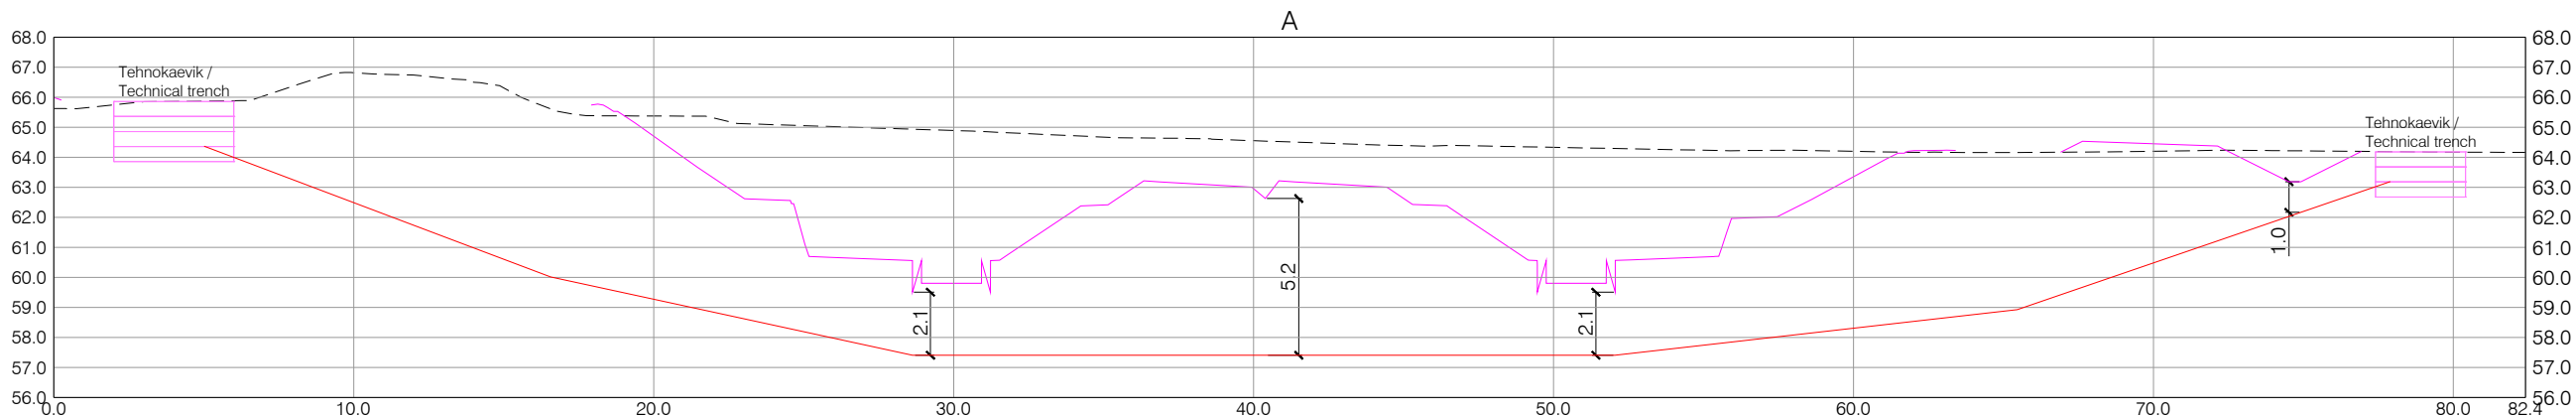

EXISTING HEIGHT NUMBERS	OLEVAD KÕRGUSARVUD	66.82	65.38	64.89	64.55	64.33	64.20	64.20	64.17
DES. GROUND SURFACE	PROJ. MAAPIND								
DES. PIPE ABS. HEIGHT	PROJ. TORU ABS. KÕRGUS	64.37	62.49	60.02	59.27	57.41	59.81	63.35	63.19
DES. PIPE CEILING DEPTH FROM EXST. GROUND SURFACE	PROJ. TORU LAE SÜGAVUS OLEVAST MAAPINNAST	-1.50	-4.33	-5.60	-6.10	-7.53	-6.93	-5.89	-1.00
DES. PIPE CEILING DEPTH FROM DES. GROUND SURFACE	PROJ. TORU LAE SÜGAVUS PROJ. MAAPINNAST				-5.43	-2.16	-2.40	-5.04	-3.97

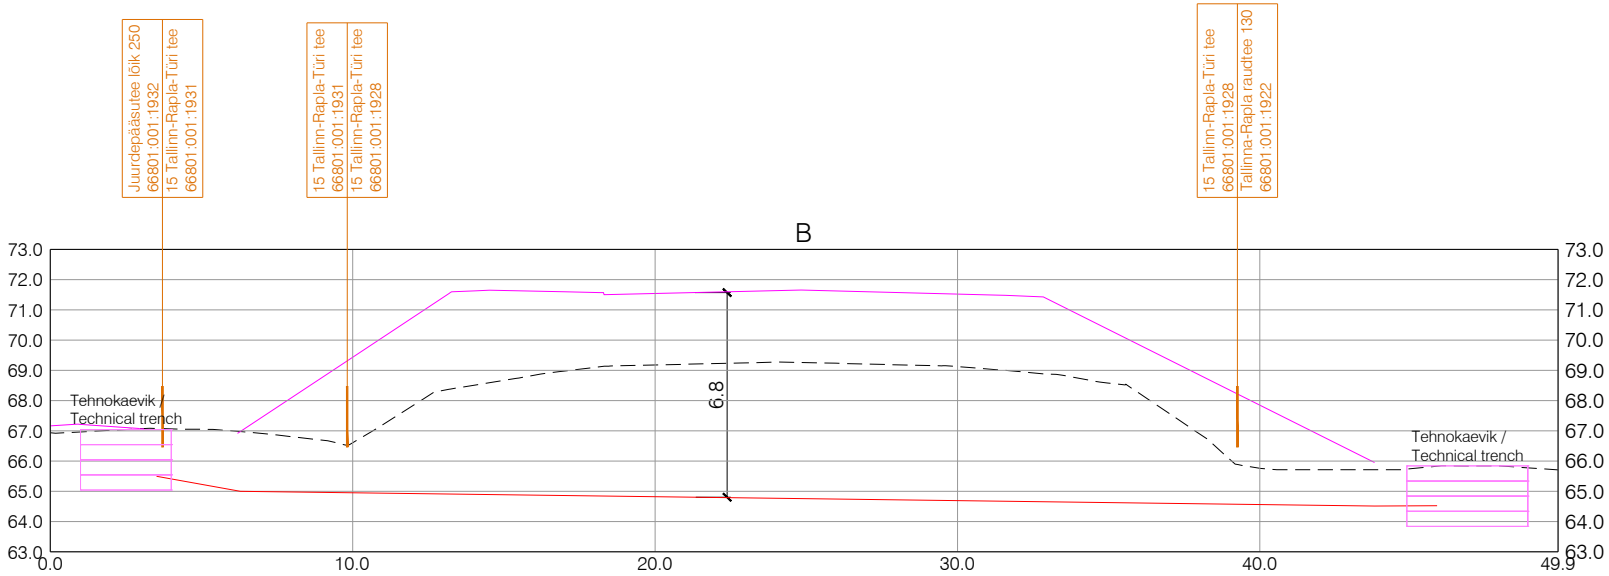

EXISTING HEIGHT NUMBERS	OLEVAD KÕRGUSARVUD	66.94	66.61	69.18	69.13	65.76	65.71
DES. GROUND SURFACE	PROJ. MAAPIND	67.17	69.44	71.54	71.53	67.85	
DES. PIPE ABS. HEIGHT	PROJ. TORU ABS. KÕRGUS	65.50	65.00	64.82	64.69	64.56	64.52
DES. PIPE CEILING DEPTH FROM EXST. GROUND SURFACE	PROJ. TORU LAE SÜGAVUS OLEVAST MAAPINNAST	-1.58	-1.98	-4.36	-4.43	-1.20	-1.31
DES. PIPE CEILING DEPTH FROM DES. GROUND SURFACE	PROJ. TORU LAE SÜGAVUS PROJ. MAAPINNAST		-1.98	-6.72	-6.83	-3.28	

Tingmärgid / Legend

-----	Ol.ol maapind	-----	Exst. ground surface
-----	Proj. maapind	-----	Des. ground surface
-----	Proj. suundpuurimine	-----	Des. directional drilling

Märkused:

- Vajadusel toetada tehnoloogilise abikaeviku seinad sulundseinadega ning toetada kaevikutes olevaid trasse.
- Tehnoloogiliste abikaevikute suurused täpsustada ehitusekäigus sõltuvalt vajadusele.

Notes:

- If necessary, support the walls of the technological auxiliary trench with retaining walls and support the routes in the trenches.
- The sizes of the technological auxiliary pits must be specified during the construction process, depending on the need.

MUUDATUSED / REVISIONS		Kirjeldus / Description	Koostaja / Originator	Kontrollija / Checker	Kinnitaja / Approver
Nr/No	Kuupäev/Date				
001	06/08/2024		A. Kilbanov	A. Kilbanov	G. Laagus
002	11/02/2025		A. Kilbanov	A. Kilbanov	A. Mägi

Kaasrahastab Euroopa Liit Euroopa ühendamise rahastu
Co-financed by the Connecting Facility of the European Union

PROJEKT / PROJECT
LEPINGU NR / CONTRACT NO. 2024-K016



RB Raplamaa põhitrassi raudteetaristu II etapp /
Stage II of railway infrastructure
of the RB main line in Rapla County

ARHIIVI NR / ARCHIVE NO.

TELLIJAJA / CLIENT

Rail Baltic Estonia OÜ
Veskiposti 211, 10138
Tallinn, Estonia
Reg.no. 12734109

ALLTÖÖVÕTJA / SUB-CONTRACTOR

Reaalprojekt OÜ
Tallinna 45, 71008
Viljandi, Estonia
Reg.no. 10765904

TÖÖVÕTJA / CONTRACTOR

VERSTON EESTI OÜ
Sepise 7
11415 Tallinn, Estonia
Reg.no. 11947047

KULPÄEV / DATE

11/02/2025

MÕÖTKAVA / SCALE

1:250

FORMAAT / PAPER SIZE

A2

DRAWING STATUS

TP / DTD

KOOSTAJA / ORIGINATOR A. Kilbanov

KONTROLLIJA / CHECKER A. Kilbanov

OLEVATAJA / REVIEWER T. Sädam

KINNITAJA / APPROVER A. Mägi

JOONISE NIMETUS / DRAWING TITLE

Profiilid /
Profiles

PROJECT ID / PROJECT CODE

PROJECT ID / SECTION ID

PROJECT ID / SUB-SECTION ID

PROJECT ID / SHEET NAME

PROJECT ID / SHEET NUMBER