


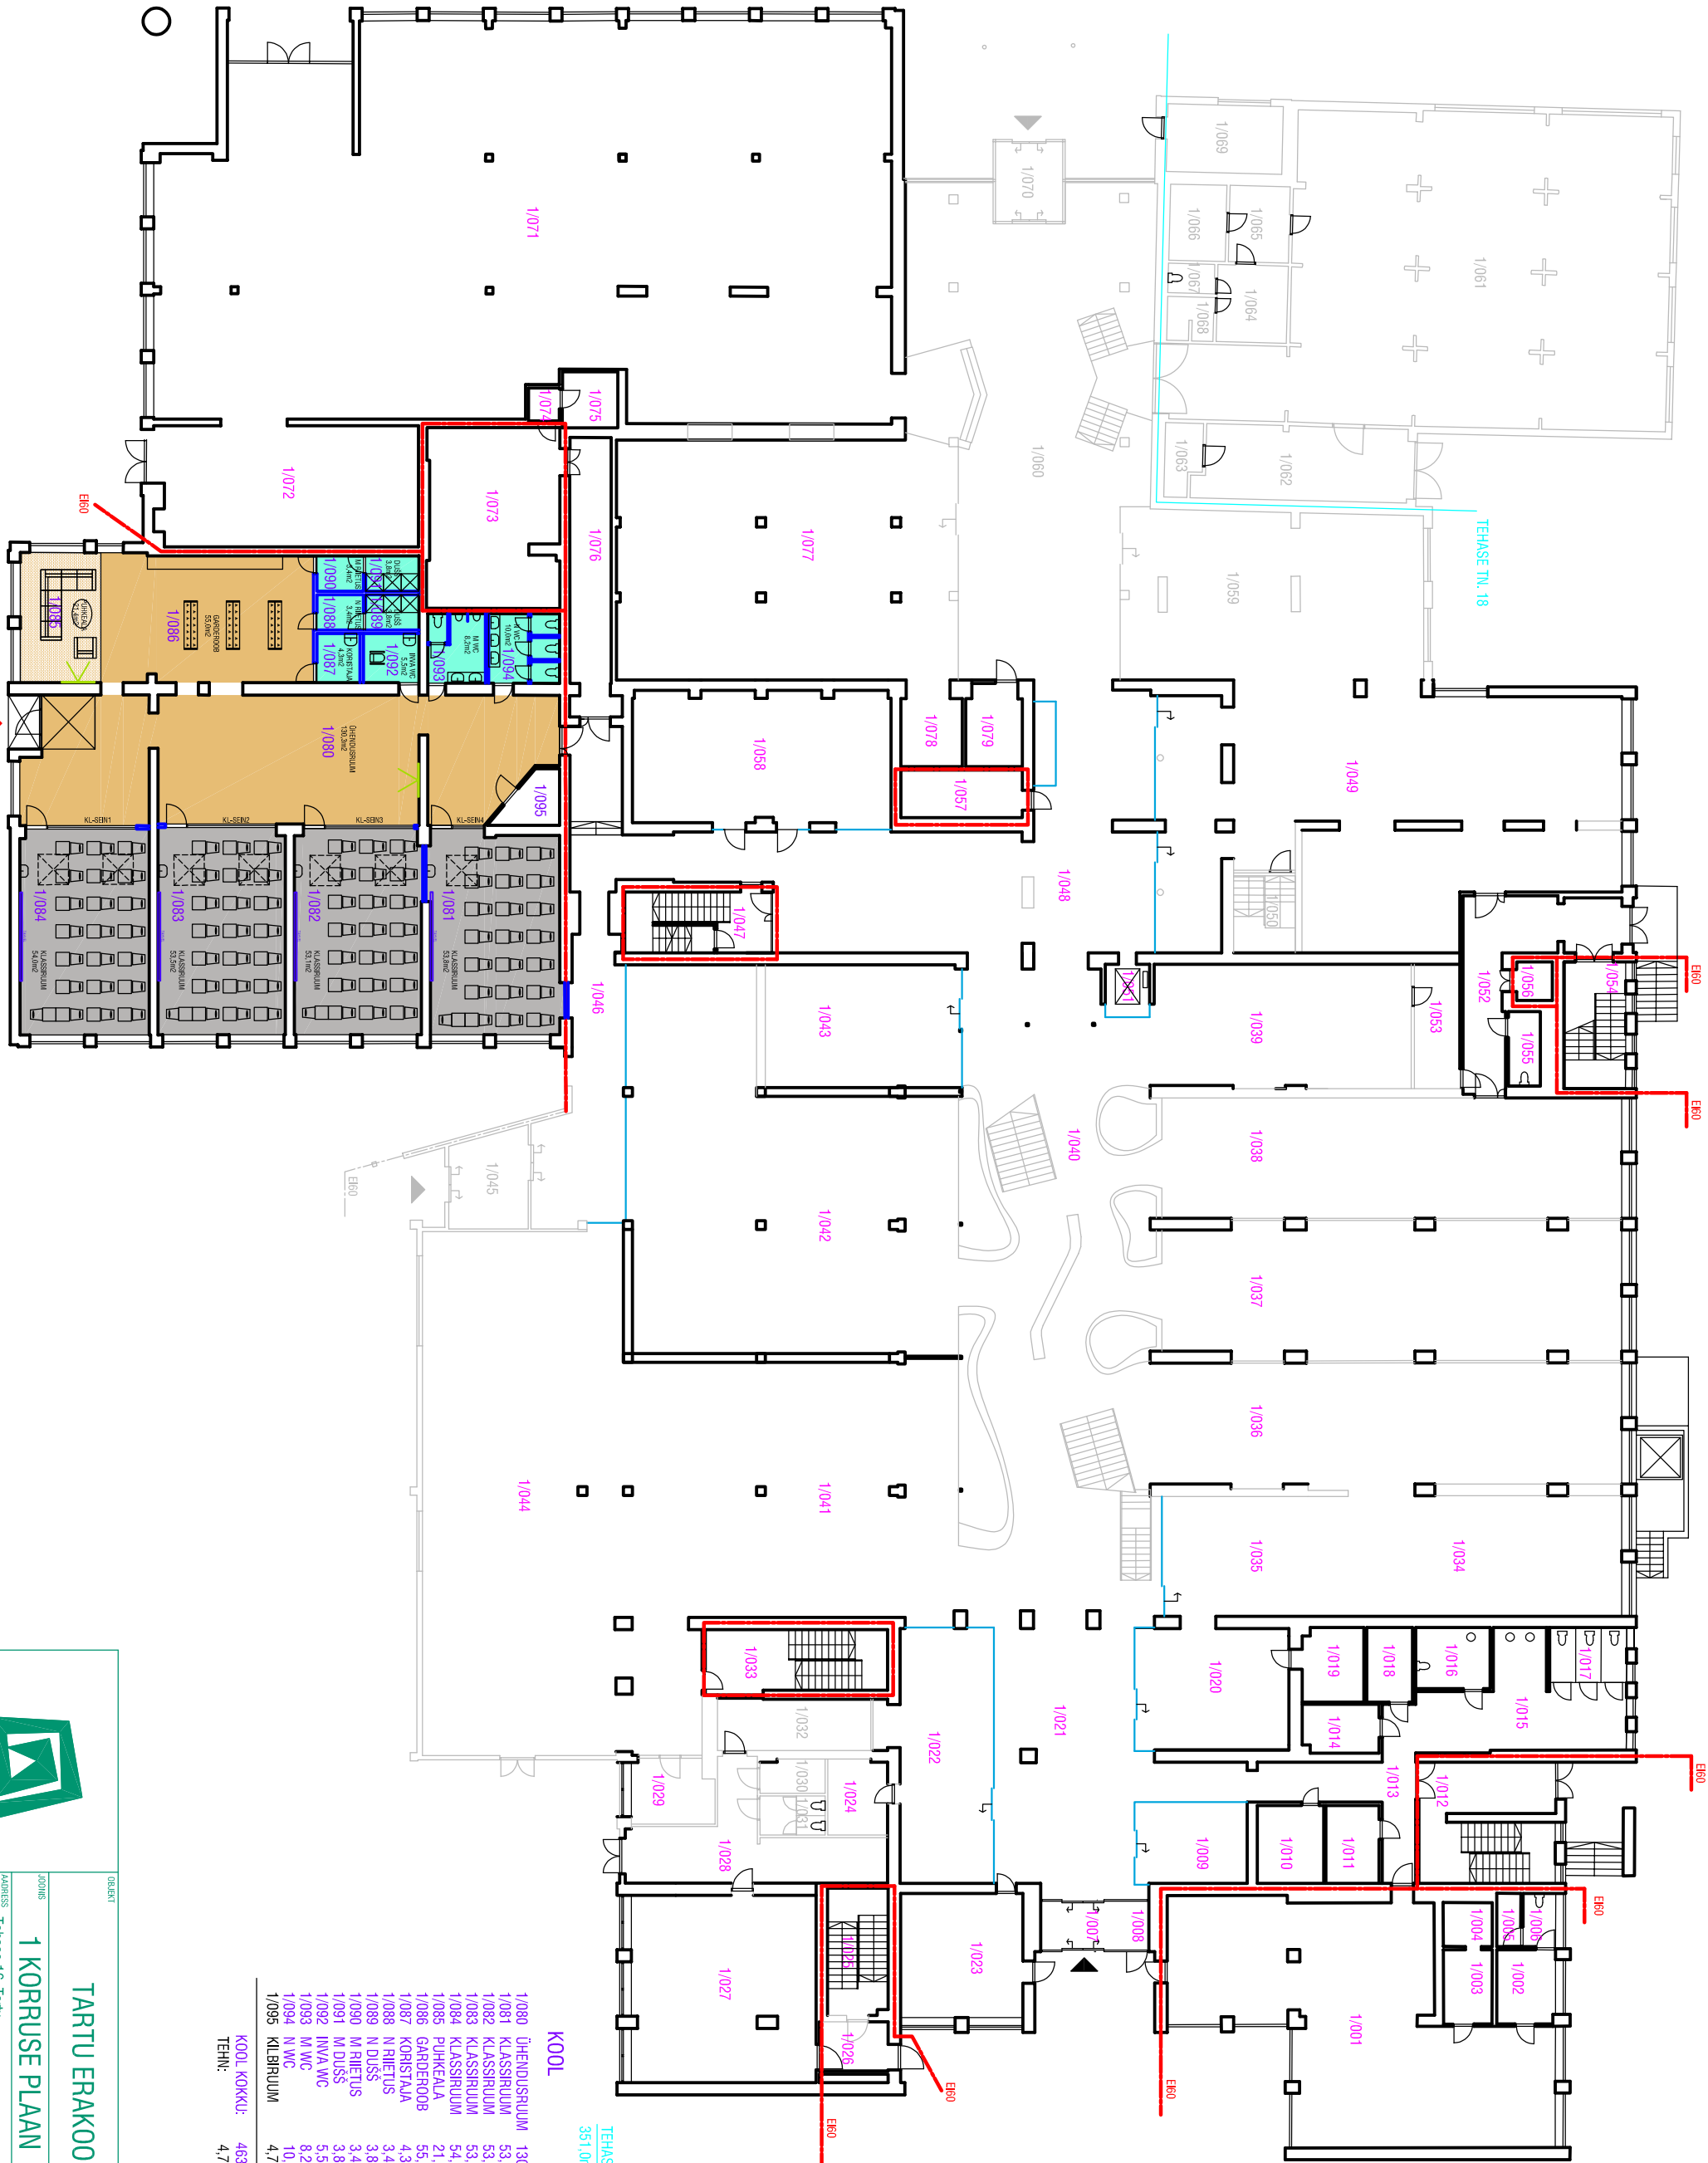

KAUBANDUS

1/001	MÜÜGIPIND	129.5m ²
1/002	VÄHERUUM	8.8m ²
1/003	PANIPAK	7.4m ²
1/004	PANIPAK	4.2m ²
1/005	PANIPAK	2.6m ²
1/006	WC	3.5m ²
1/007	TAMBUUR	8.5m ²
1/008	TAMBUUR	2.1m ²
1/009	MÜÜGIPIND	12.8m ²
1/010	ABIRUUM	10.5m ²
1/011	KORISTAJA	8.5m ²
1/012	TREPKODA	31.7m ²
1/013	KORIDOR	55.3m ²
1/014	PANIPAK	7.8m ²
1/015	WC	15.8m ²
1/016	INVA WC	4.0m ²
1/017	WC	14.2m ²
1/018	PANIPAK	7.0m ²
1/019	MÜÜGIPIND	9.3m ²
1/020	MÜÜGIPIND	38.4m ²
1/021	KORIDOR	9.8m ²
1/022	MÜÜGIPIND	40.3m ²
1/023	MÜÜGIPIND	30.8m ²
1/024	PANIPAK	9.2m ²
1/025	TREPKODA	15.6m ²
1/026	TAMBUUR	6.9m ²
1/027	MÜÜGIPIND	70.2m ²
1/028	KORIDOR	32.9m ²
1/029	ABIRUUM	10.6m ²
1/030	ABIRUUM	4.4m ²
1/031	WC	5.1m ²
1/032	LADU	16.1m ²
1/033	TREPKODA	21.5m ²
1/034	MÜÜGIPIND	63.0m ²
1/035	MÜÜGIPIND	44.4m ²
1/036	MÜÜGIPIND	116.8m ²
1/037	MÜÜGIPIND	126.7m ²
1/038	MÜÜGIPIND	112.8m ²
1/039	MÜÜGIPIND	263.3m ²
1/040	AATRIUM	188.5m ²
1/041	MÜÜGIPIND	204.1m ²
1/042	MÜÜGIPIND	48.3m ²
1/043	MÜÜGIPIND	210.8m ²
1/044	TAMBUUR	15.1m ²
1/045	KORIDOR	59.4m ²
1/046	KORIDOR	18.2m ²
1/047	TREPKODA	137.5m ²
1/048	KORIDOR	206.8m ²
1/049	MÜÜGIPIND	15.1m ²
1/050	TREPKODA	1.8m ²
1/051	LIFT	29.7m ²
1/052	KORIDOR	11.2m ²
1/053	LADU	15.9m ²
1/054	TREPKODA	4.8m ²
1/055	WC	2.2m ²
1/056	KAUBALIFT	11.4m ²
1/057	KLBRUUM	68.9m ²
1/058	MÜÜGIPIND	110.7m ²
1/059	MÜÜGIPIND	222.3m ²
1/060	KORIDOR	262.6m ²
1/061	MÜÜGIPIND	31.9m ²
1/062	LADU	5.0m ² (TEHN)
1/063	SOOLASOLU	11.0m ²
1/064	LADU	9.3m ²
1/065	LADU	8.7m ²
1/066	ABIRUUM	2.8m ²
1/067	WC	4.0m ²
1/068	DÜSS	15.7m ²
1/069	LADU	10.9m ²
1/070	TAMBUUR	538.1m ²
1/071	MÜÜGIPIND	63.3m ²
1/072	LADU	48.4m ² (TEHN)
1/073	VENT. KAMBER	2.0m ² (TEHN)
1/074	TEHNORUUM	6.3m ² (TEHN)
1/075	TEHNORUUM	23.5m ²
1/076	KORIDOR	163.1m ²
1/077	MÜÜGIPIND	10.2m ²
1/078	ABIRUUM	9.5m ²
1/079	ABIRUUM	3848.2m ²

KOOL KOKKUL: 463.5m²
TEHN: 4.7m²

TEHASE TN. 18:

56.7m²
351.0m²

TARTU ERAKOOL E-KAUBAMAJAS

1 KORRUSE PLaan

ADRESS	Tehase 16, Tartu	PROJEKT LUK	M 1:200
TELLA	ESTIKO INVESTEERINGUTE AS	ARHITEKTUURNE	
VASTUTAV ARH	UKO KÜNNAP	ALUSKIRI	
ARHITEKT	INDREK TAUJAR	ALUSKIRI	
100 NR.	UD-19-22	100 NR.	01.
18.11.19		18.11.19	



U-DISAIN