


1/10

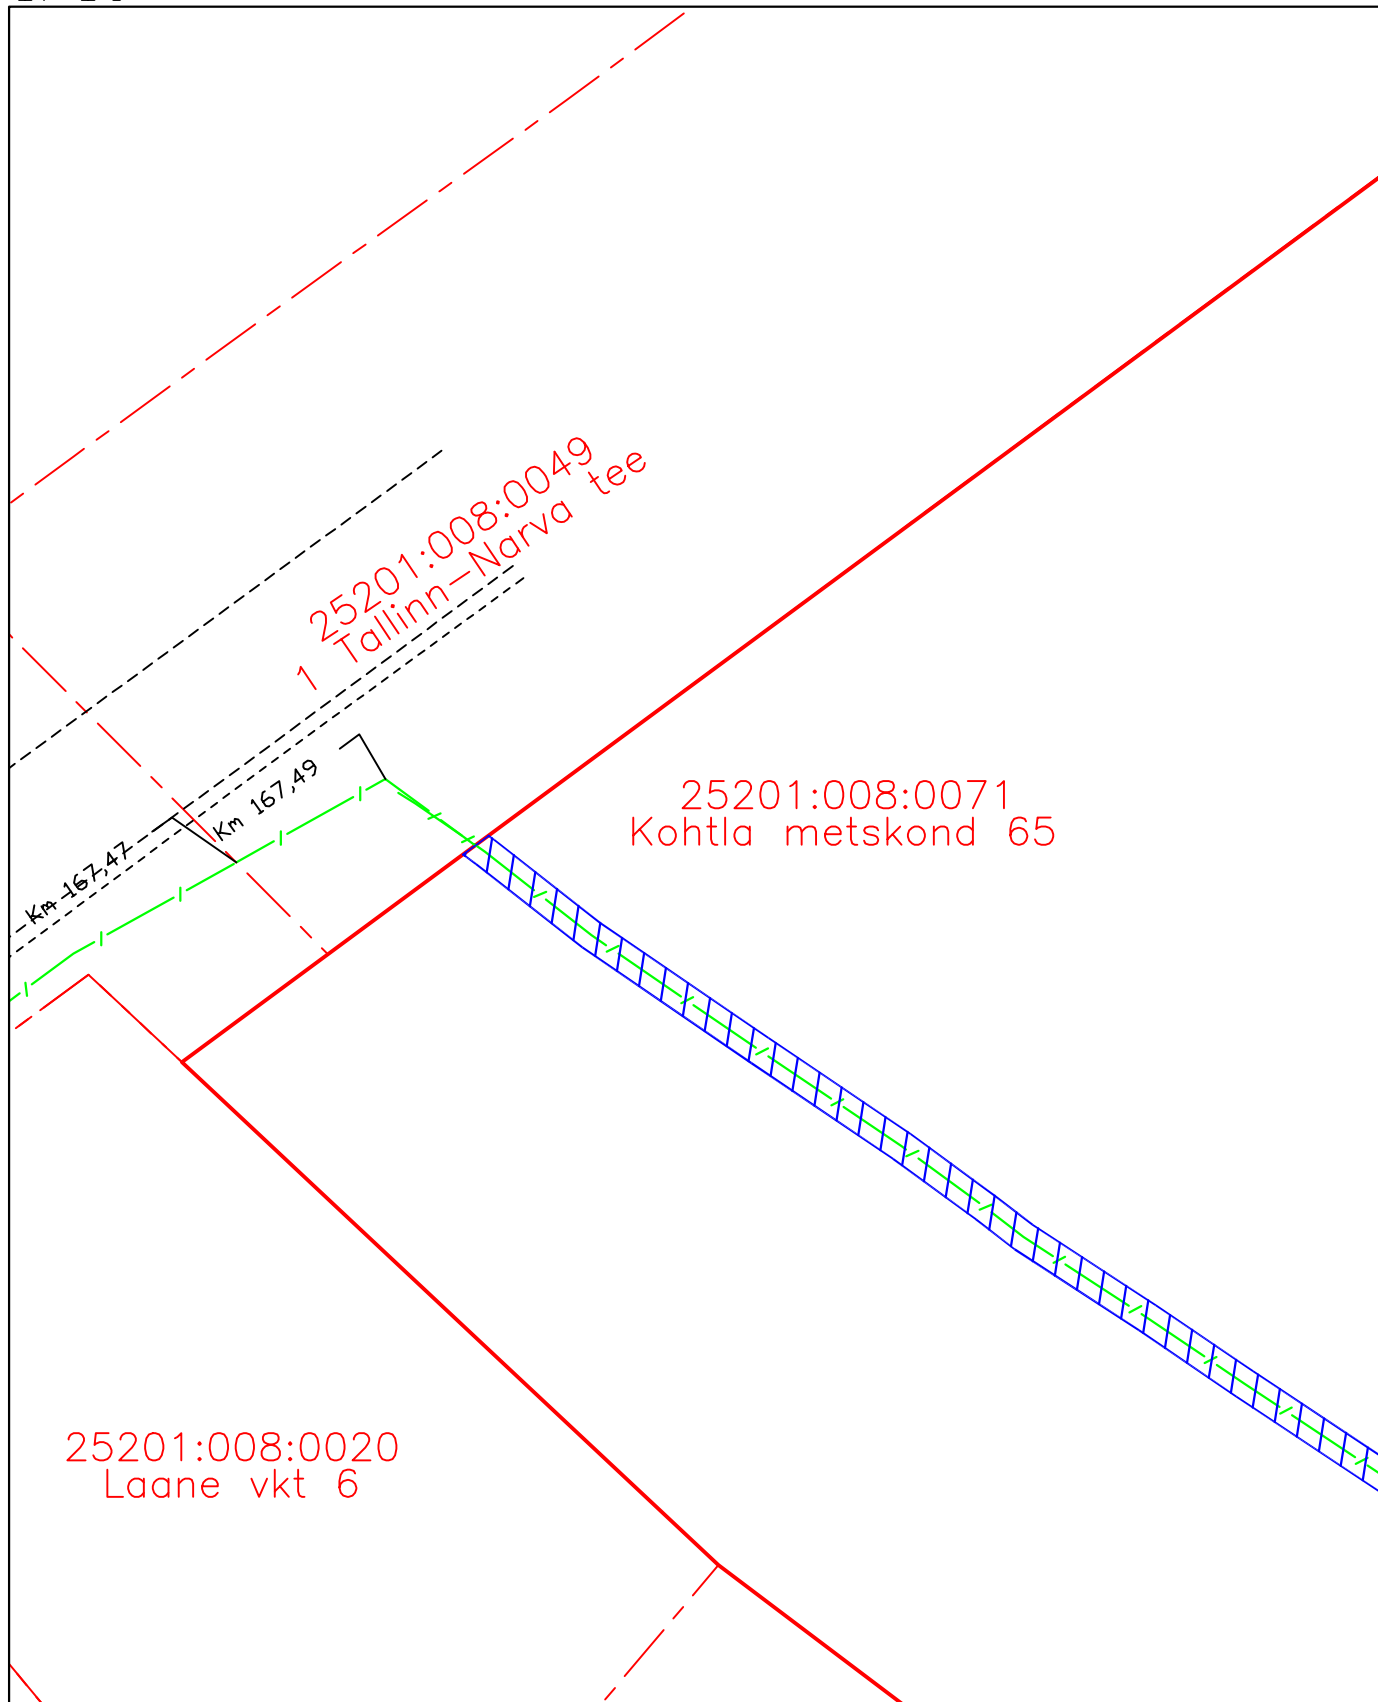

Möötkava: M 1:500  
Koostaja: Kristjan Toro  
Projekti nr: PF14334

2/10

25201:008:0071  
Kohtla metskond 65




3/10

25201:008:0071  
Kohtla metskond 65




4/10


25201:008:0071  
Kohtla metskond 65

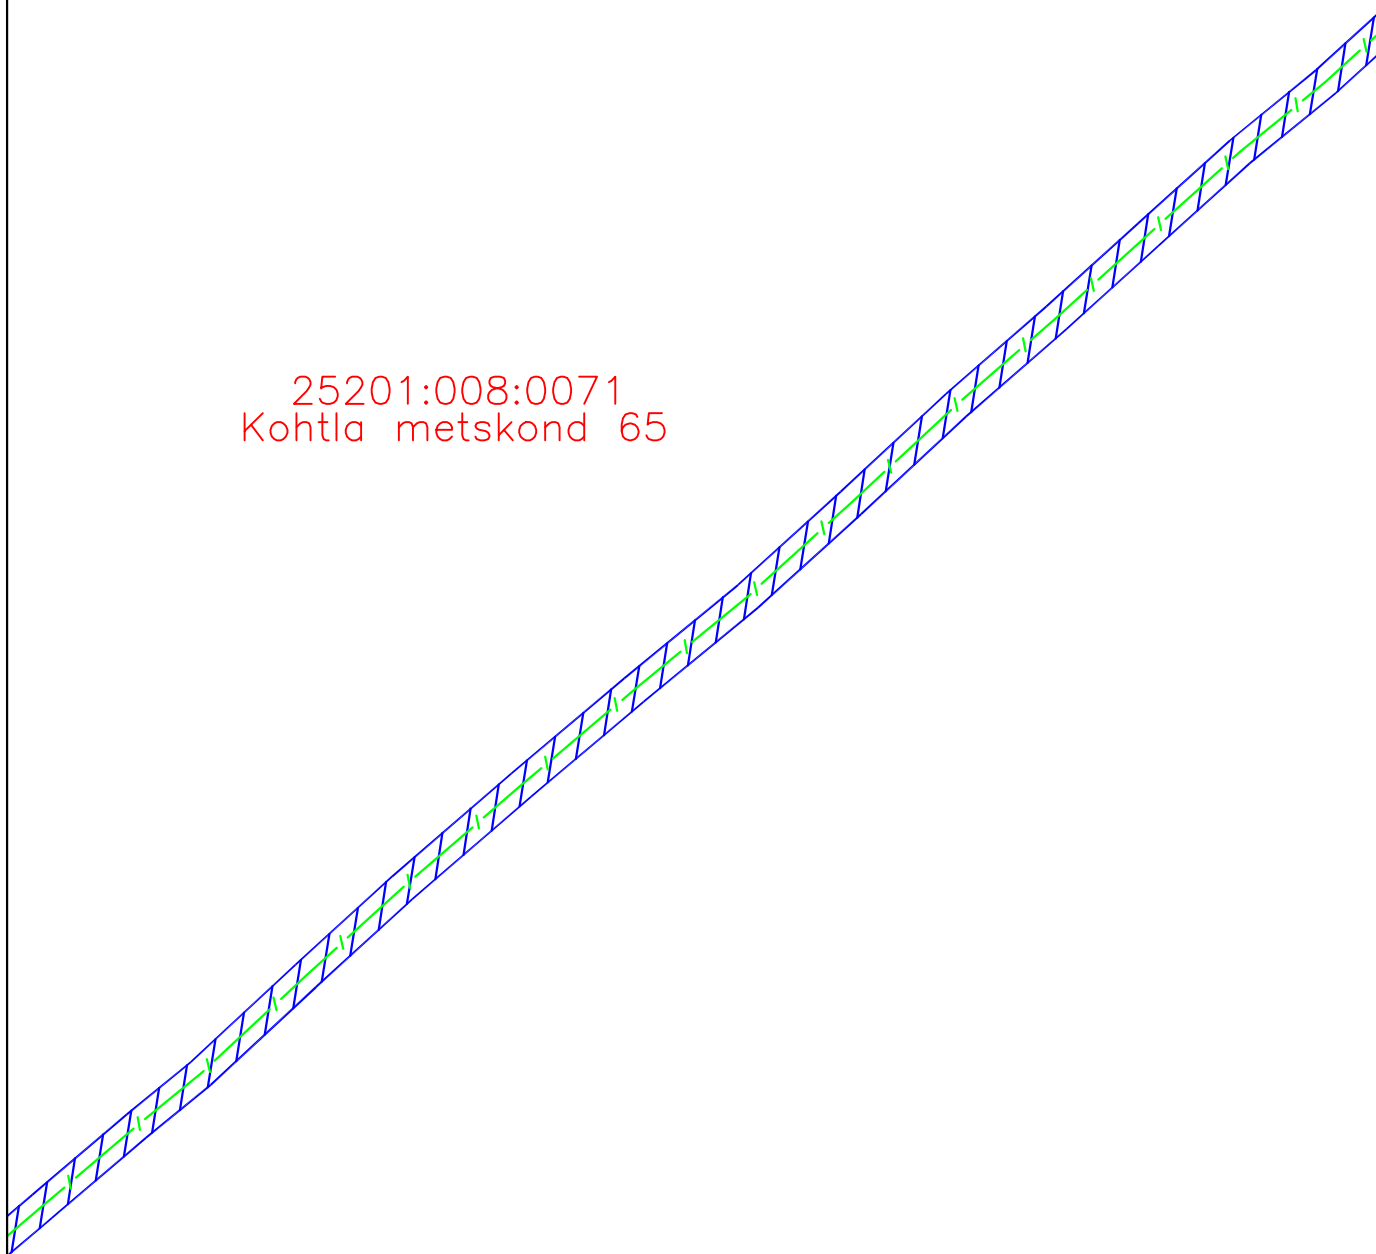

5/10

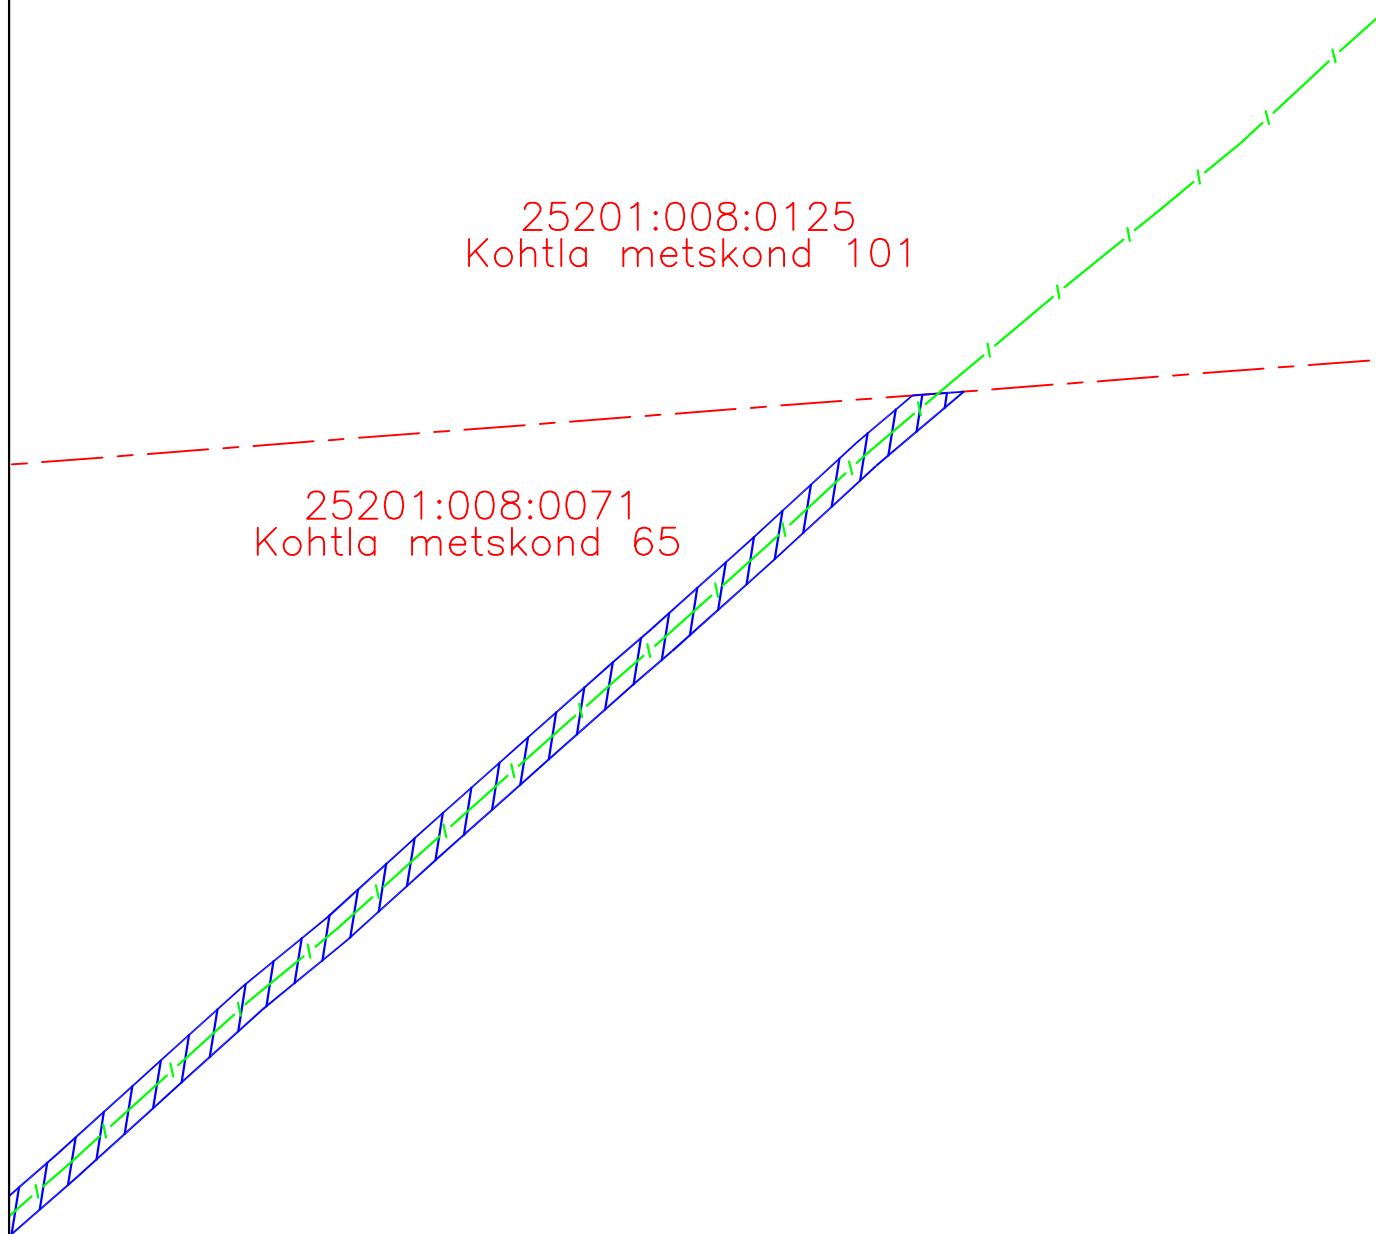

6/10

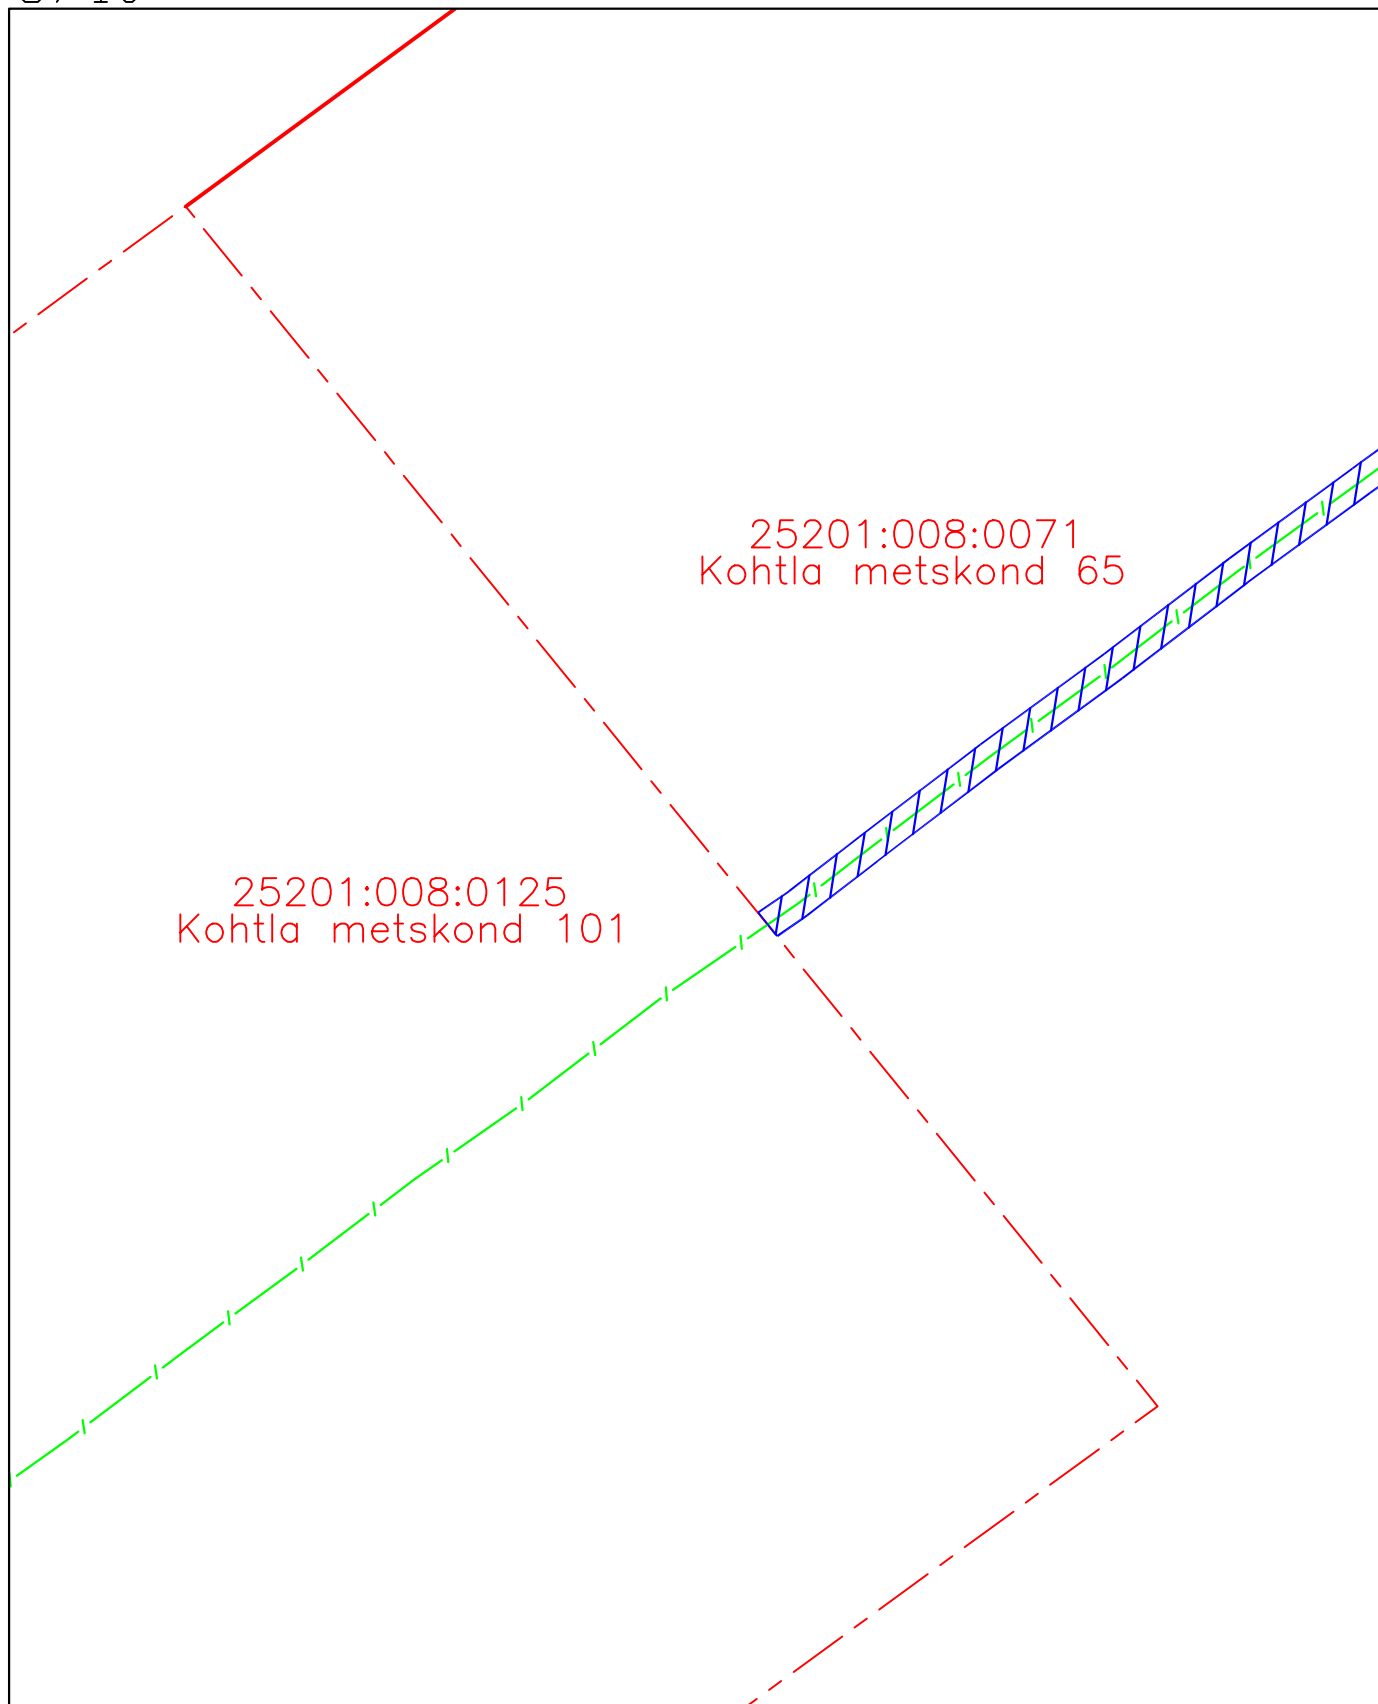

7/10

25201:008:0049  
1 Tallinn–Narva tee

252  
Kohtla

25201:008:0071  
Kohtla metskond 65

8/10

25201:008:0049  
1 Tallinn–Narva tee

25201:008:0071  
Kohtla metskond 65



9/10

25201:008:0049  
1 Tallinn–Narva tee

25201:008:0071  
Kohtla metskond 65

10/10

