


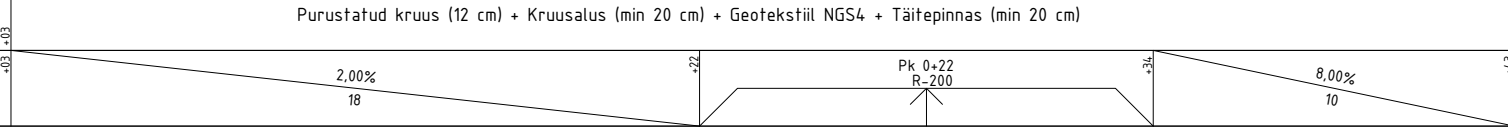

Niiskuspaikkonna tüüp															
Projekt. andmed	Ristprofiili tüüp	vasakul													
		paremal													
	Kalle, %, vertikaalkõver, m														
	Tee telje kõrgusmärk, m		129,92	129,82	129,72	129,62	129,49	129,25	128,88	128,48	128,23				
Olemasolevad andmed	Maapinna kõrgusmärk, m		129,51	129,41	128,91	128,44	127,78	127,47	127,28	127,08	126,95				
	Vahekaugus, m		5	5	5	5	5	5	5	5	3				
			0+00	0+10			0+20			0+30			0+40		0+43
Piket Sirged ja kõverad plaanil Kilomeetrid															
			21,66					N - 135°38'42" R - 20,00 K - 15,48					6,07		

Teelahendused OÜ		AS Projekteerimisbüroo Maa ja Vesi						
		Põlva maakond, Kanepi vald, Rebaste küla, 18105 Sillaotsa-Restu tee						
		Mahasõidukoht Uiakasti karjääri tee, km 1,868						
MTR ELK000135, EEP004085, EPE001377								
PROJ	ALLKIRI	KUUPÄEV	JOONISE NIMETUS					
J. Jermolovits		25.04.2023	Mahasõidu piki- ja tüüpristlõiked					
KONTR	ALLKIRI	KUUPÄEV	PROJ NR	JOONISE NR	PROJ ETAPP	MÖÖT	REV	
A. Afanasjev		25.04.2023	PP-23-07	2.6	Põhiprojekt	1:200, 1:20 1:50	0	