




T-HARU ALT HS-4, HS-6
2xDN125/250 - 2xDN32/125

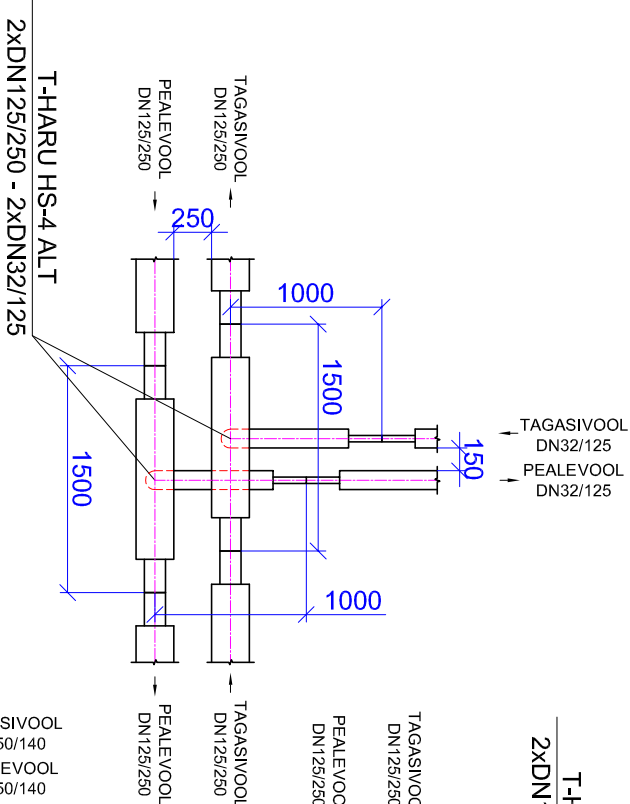


T-HARU PEALT HS-5
2xDN125/250 - 2xDN40/125

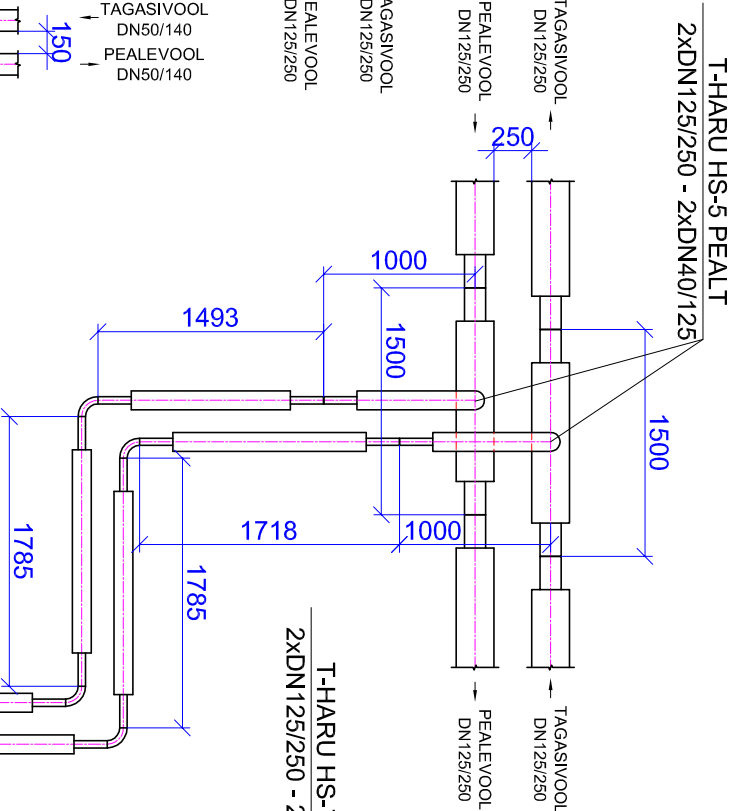


T-HARU PEALT HS-7
2xDN125/250 - 2xDN32/125

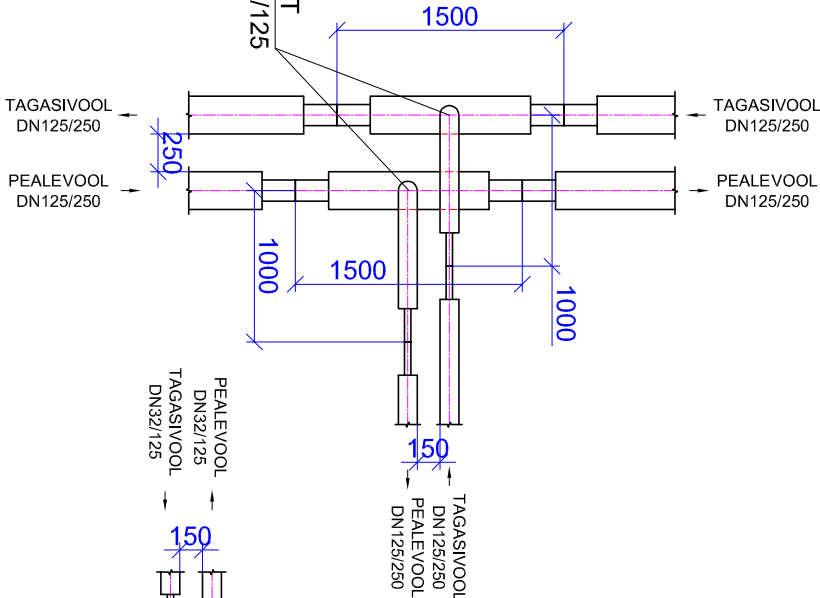


T-HARU ALT HS-8
2xDN125/250 - 2xDN32/125

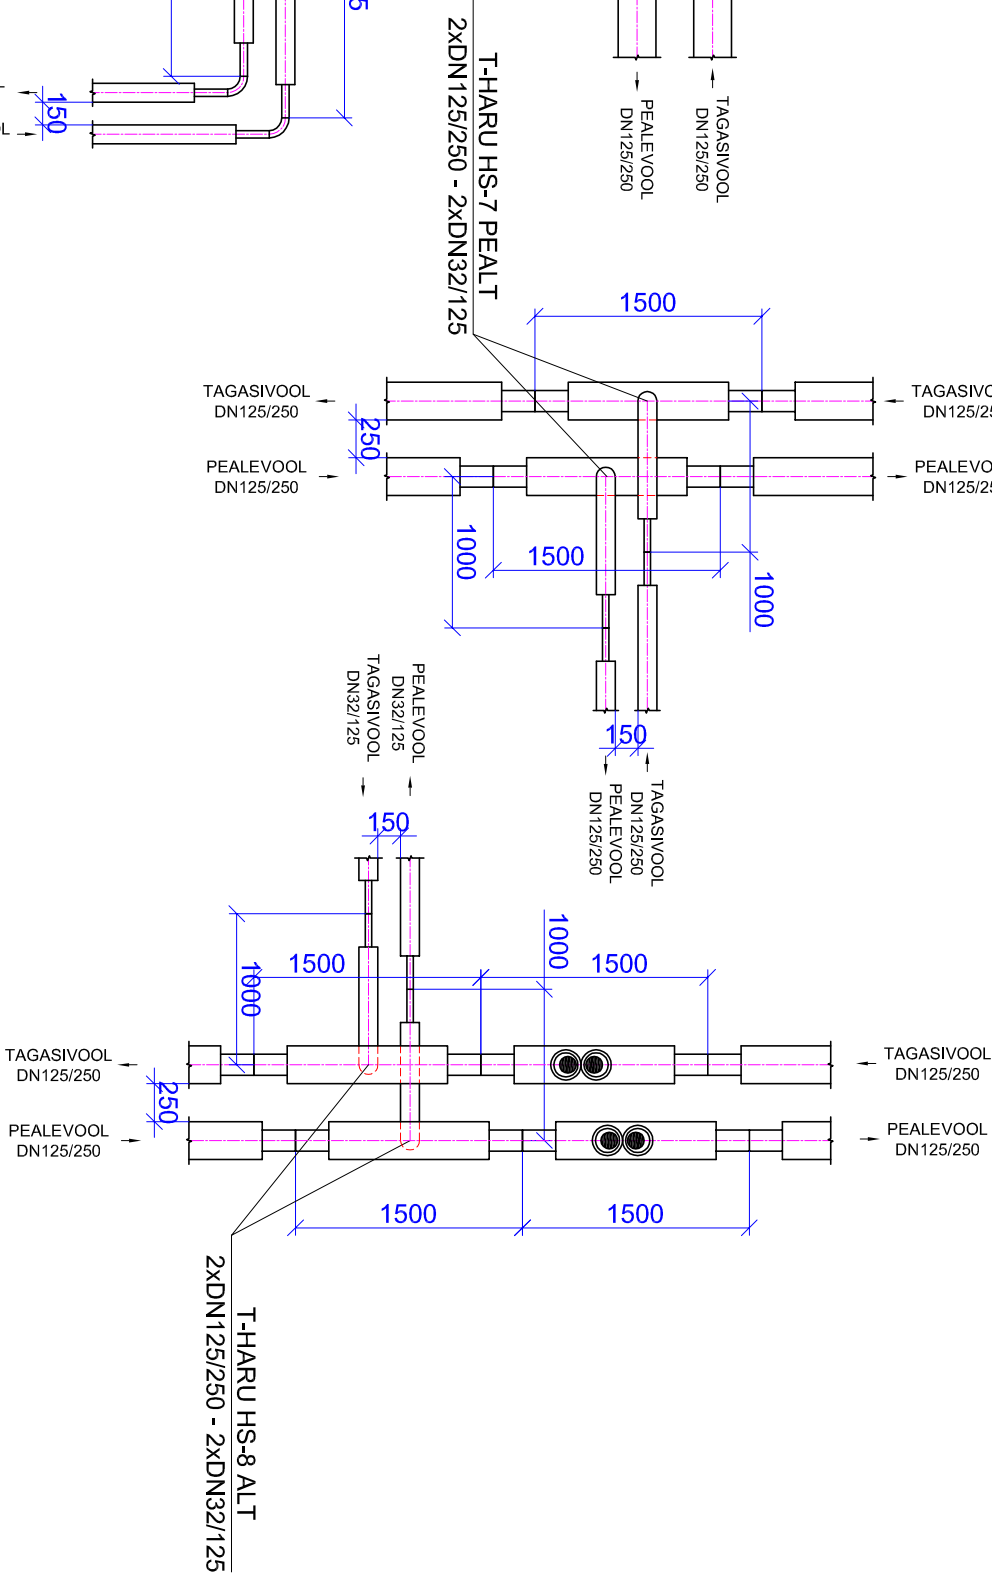

T-HARU ALT HS-2
2xDN65/160 - 2xDN50/140

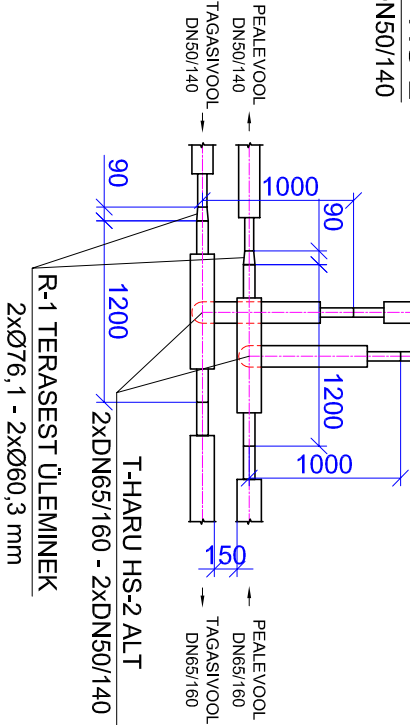

...
KUUPÄEV	MUUDATUSE NR.	TEOSTAS	ALKIRI
 HeatConsult		EG Ehitus AS reg. nr 12049882 Käusepani 6-31, 11412 Tallinn tel: +372 58 00 39 89 info@heatconsult.ee	
Inseener	V. Kislenskova	27.06.2013	Töö nimetus:
Kontrollis	A. Ledvanov	27.06.2013	RIISIPERE ALEVIKU SOOJUSSTRASSIDE REKONSTRUEERIMINE
		Joonise nimetus:	
Fail		13-030 ST-7 Hargnemissõlmed.dwg	
		HARGNEMISSLÖMEDE SKEEMID	