




33-34

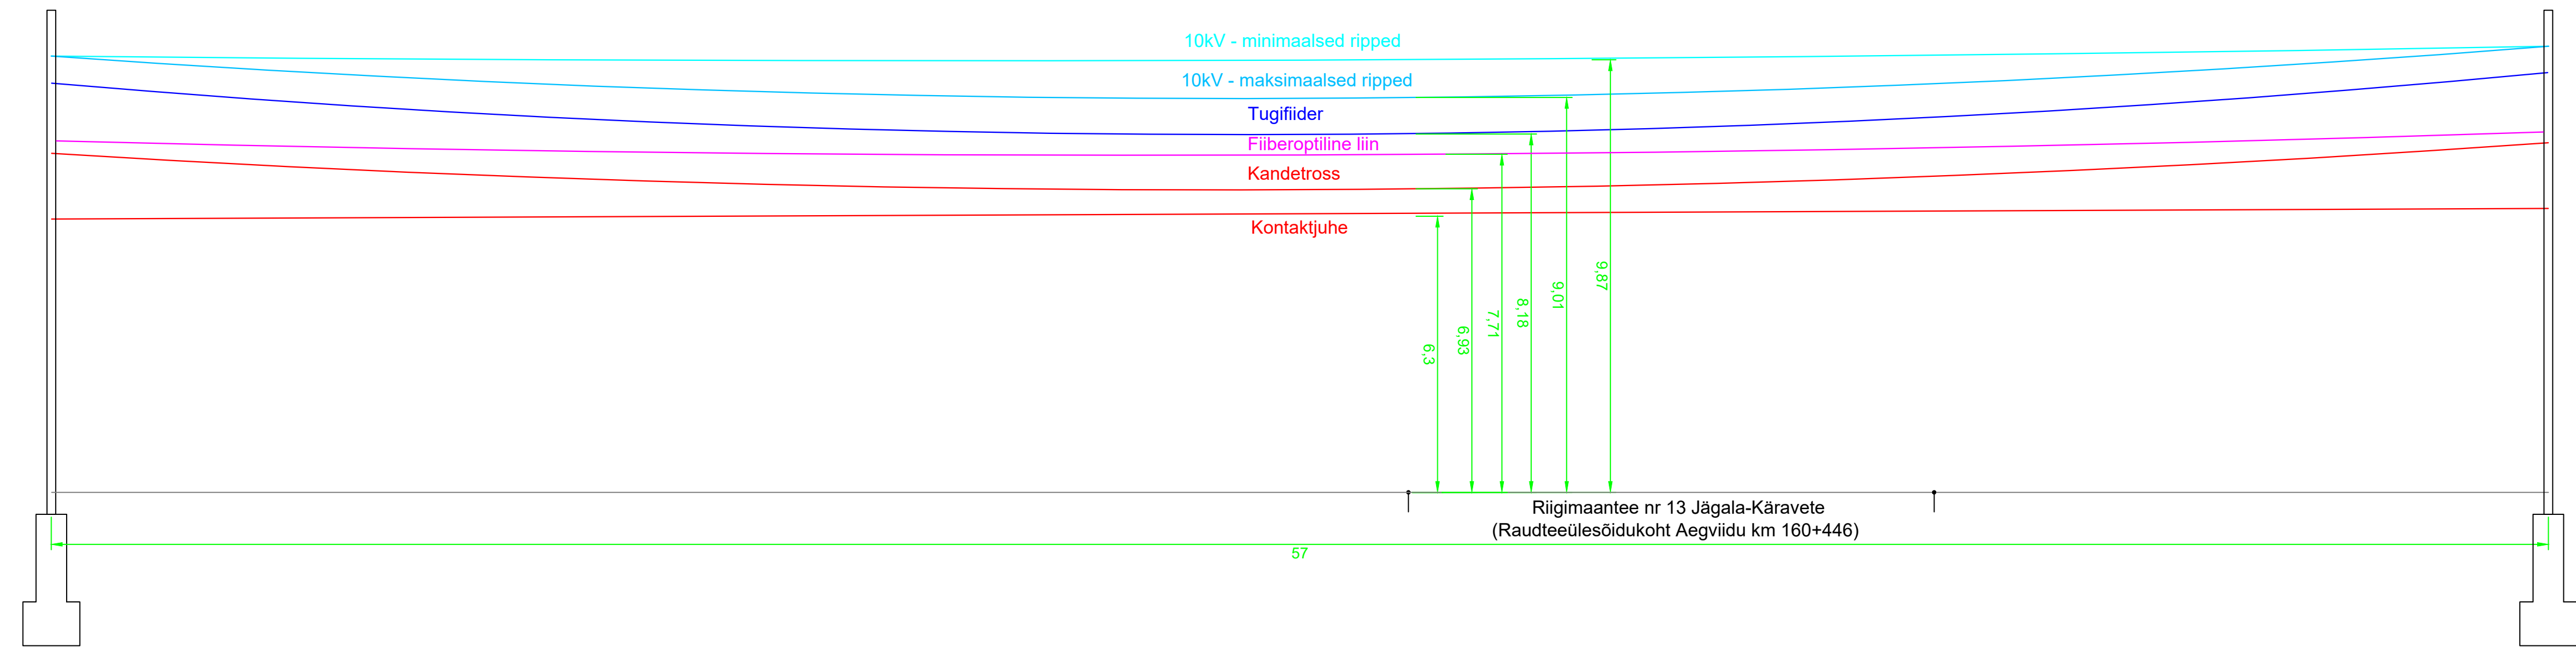



33-34

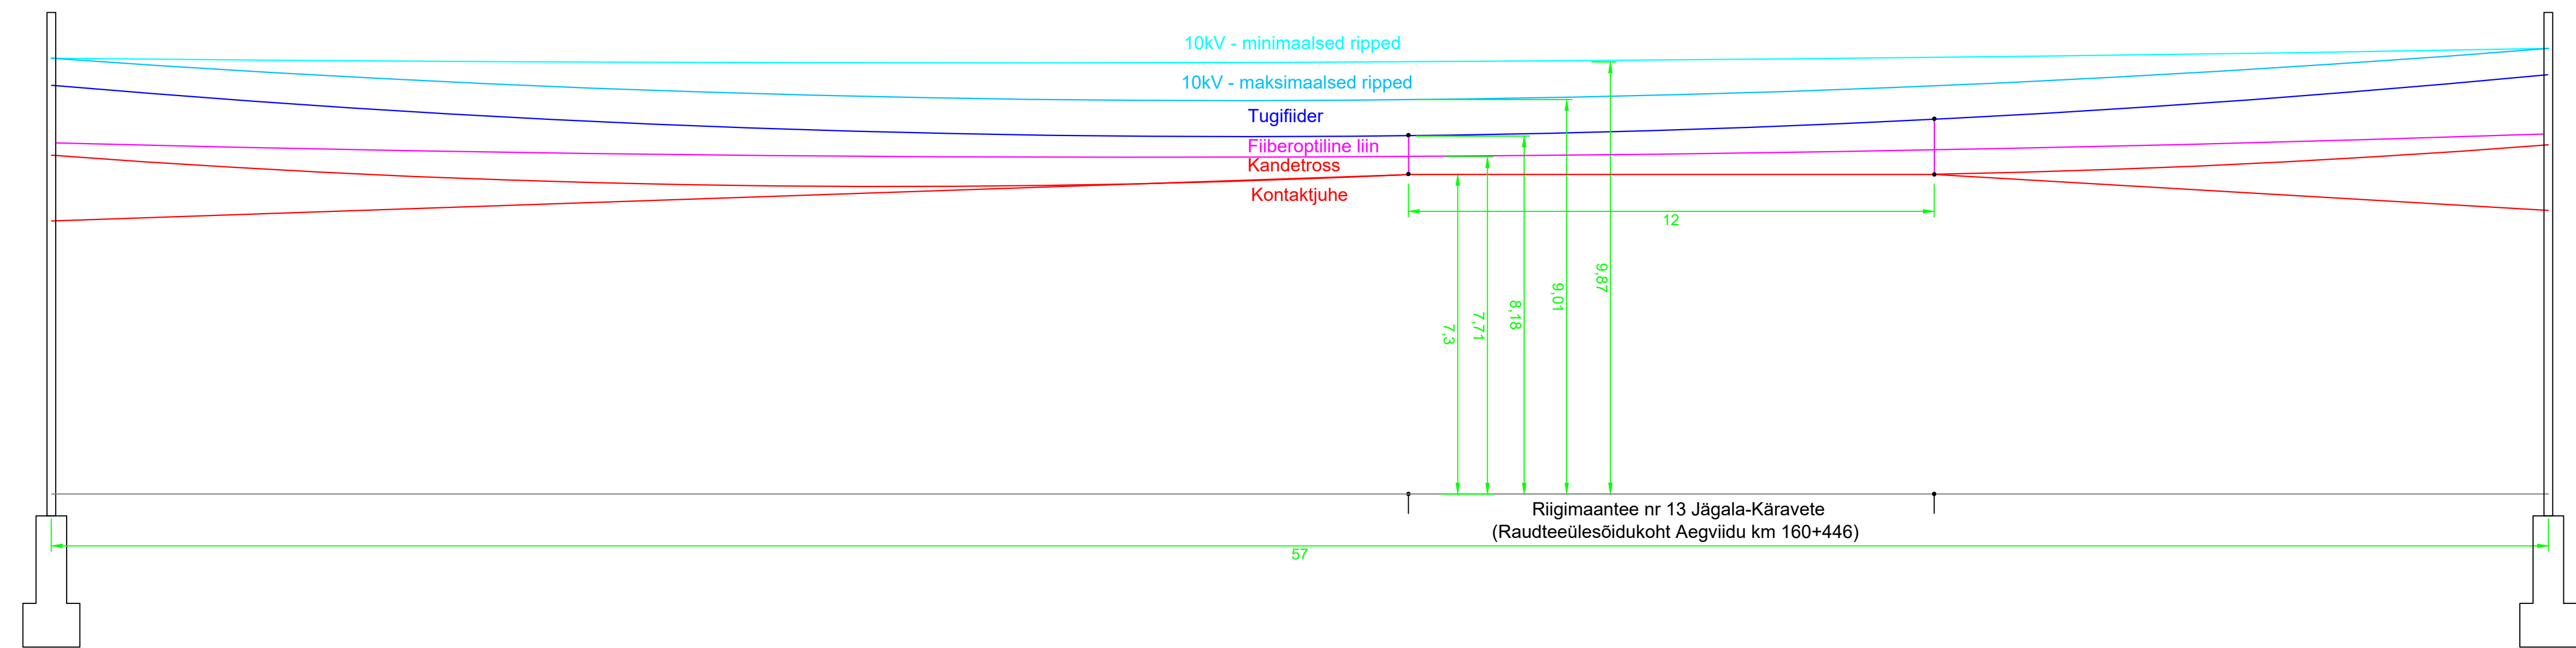

35-36

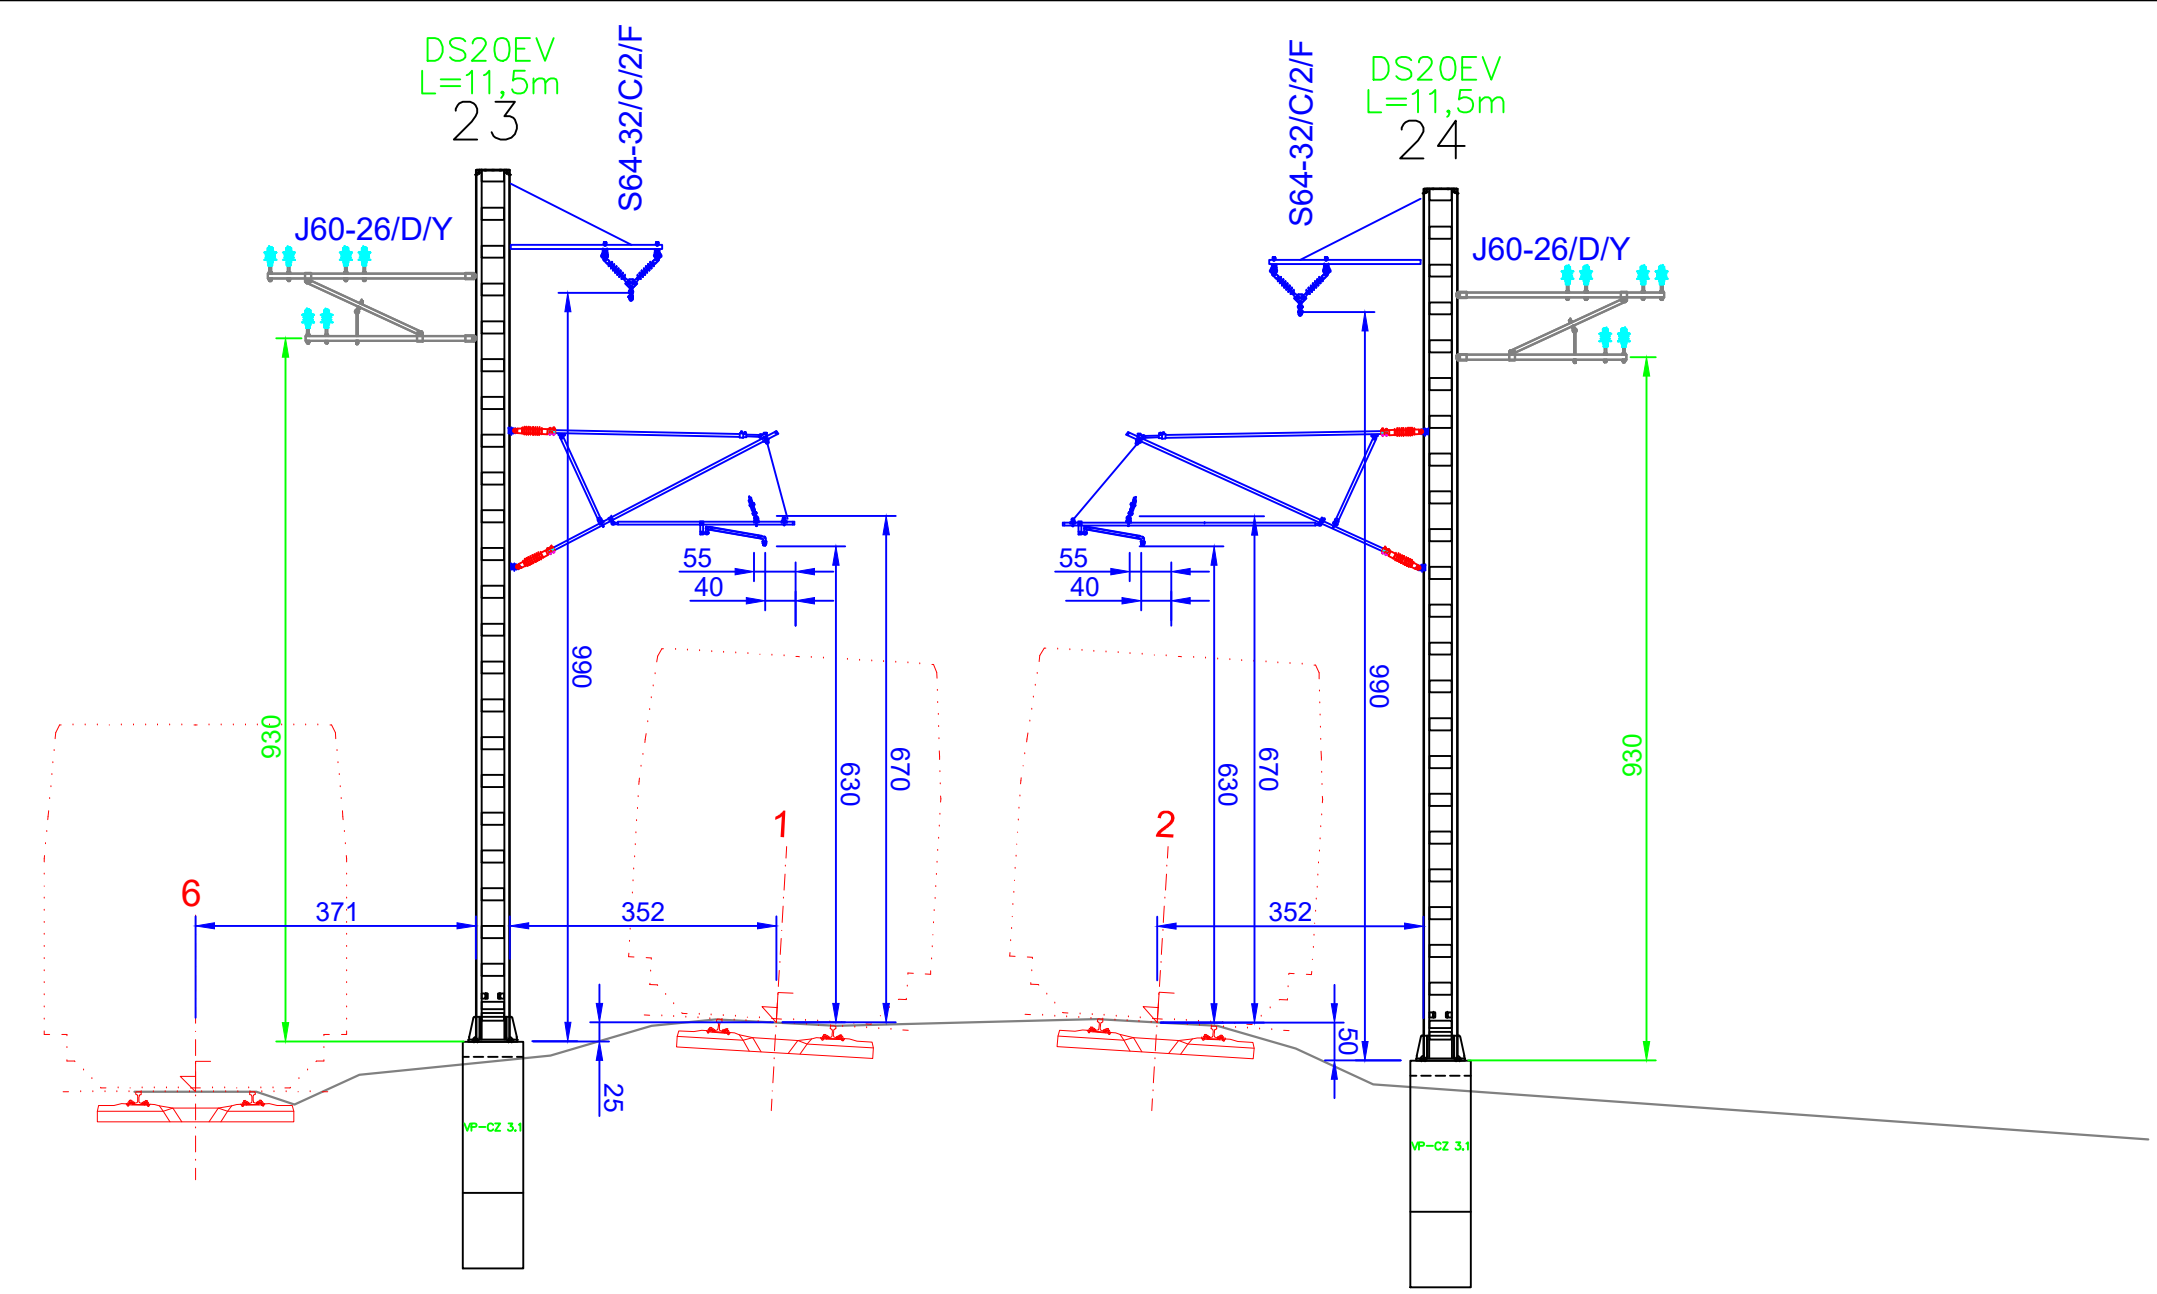

35-36

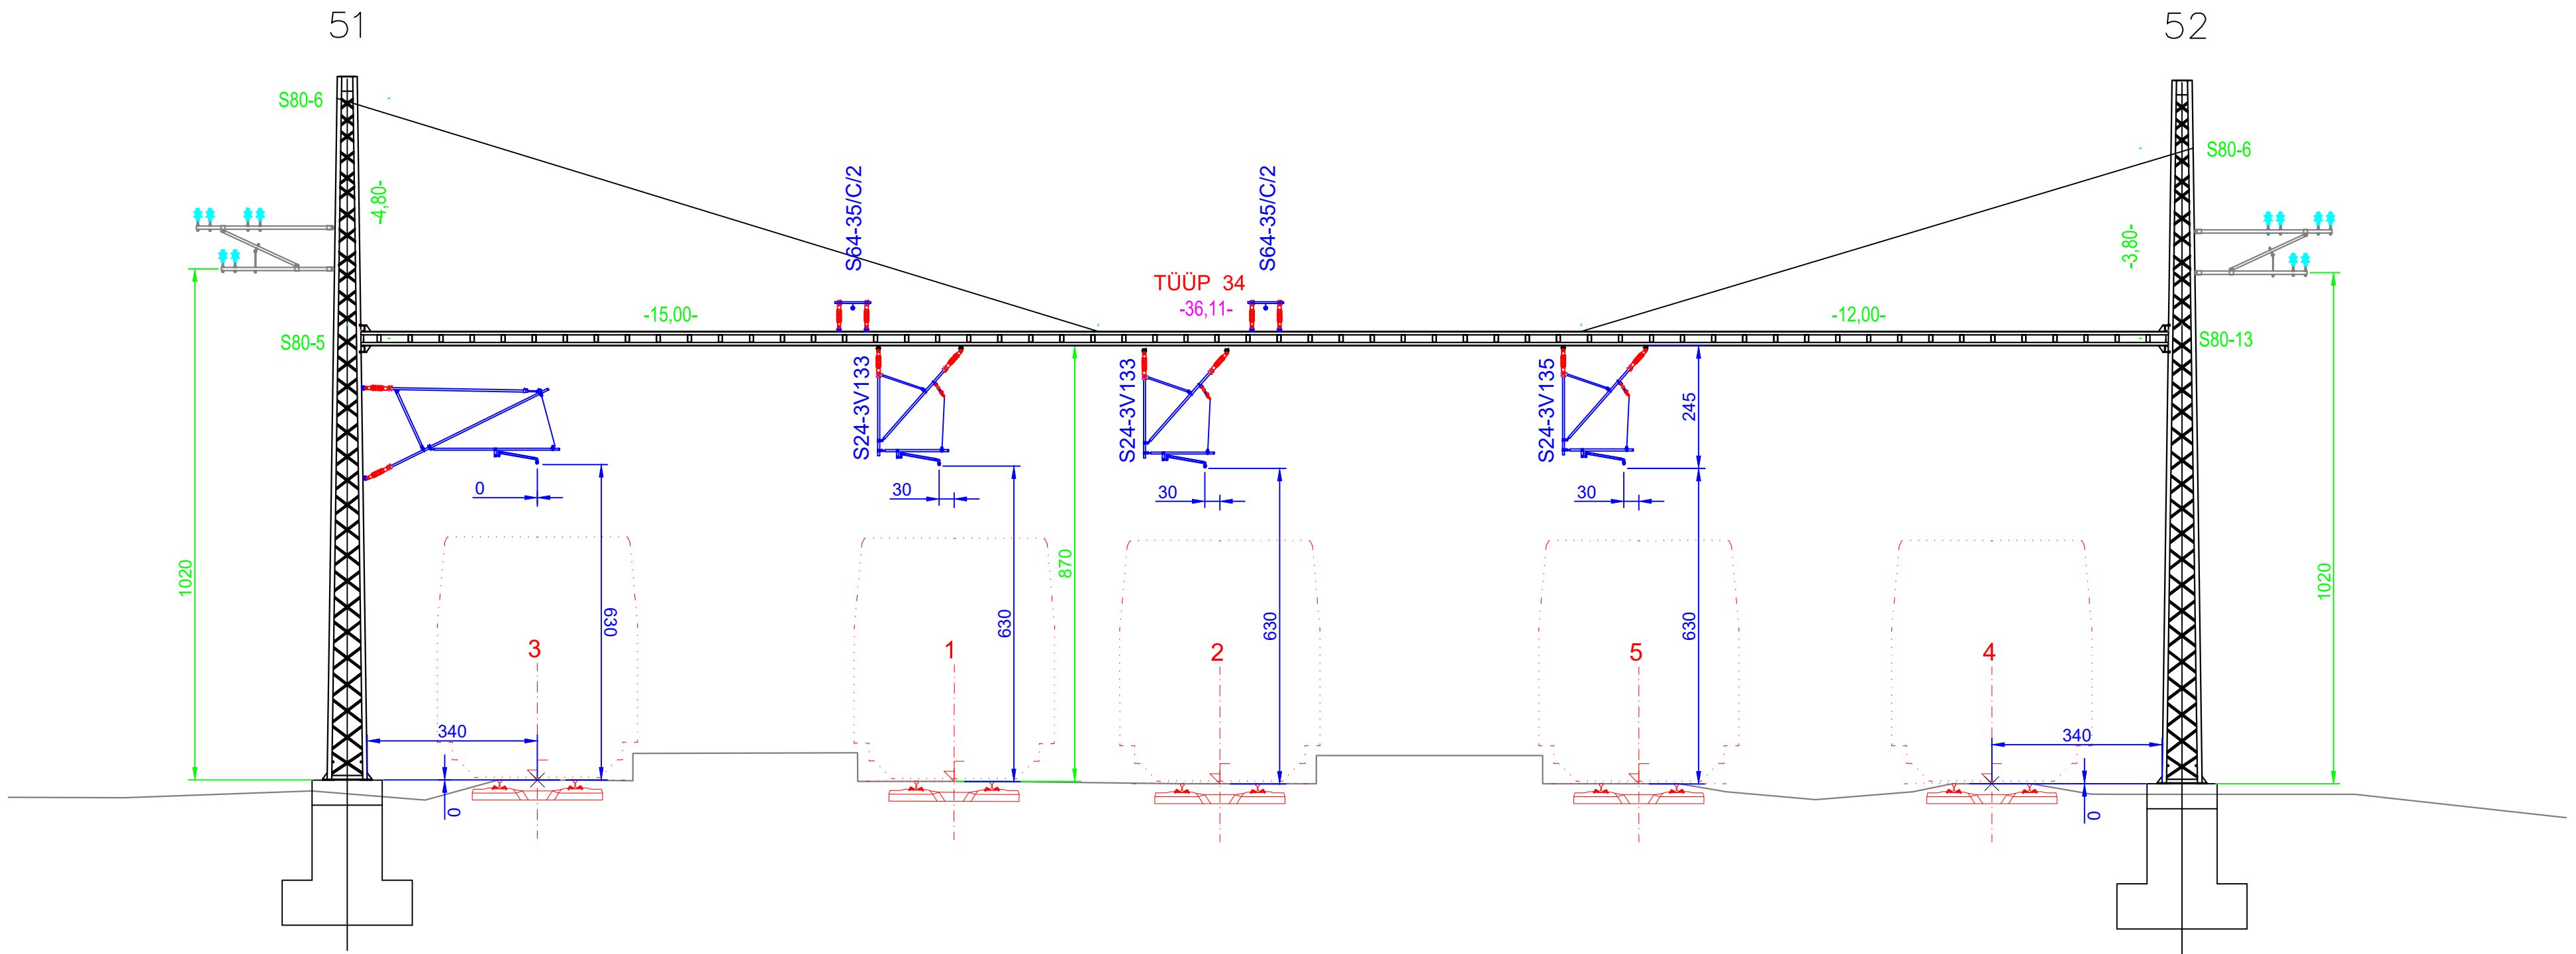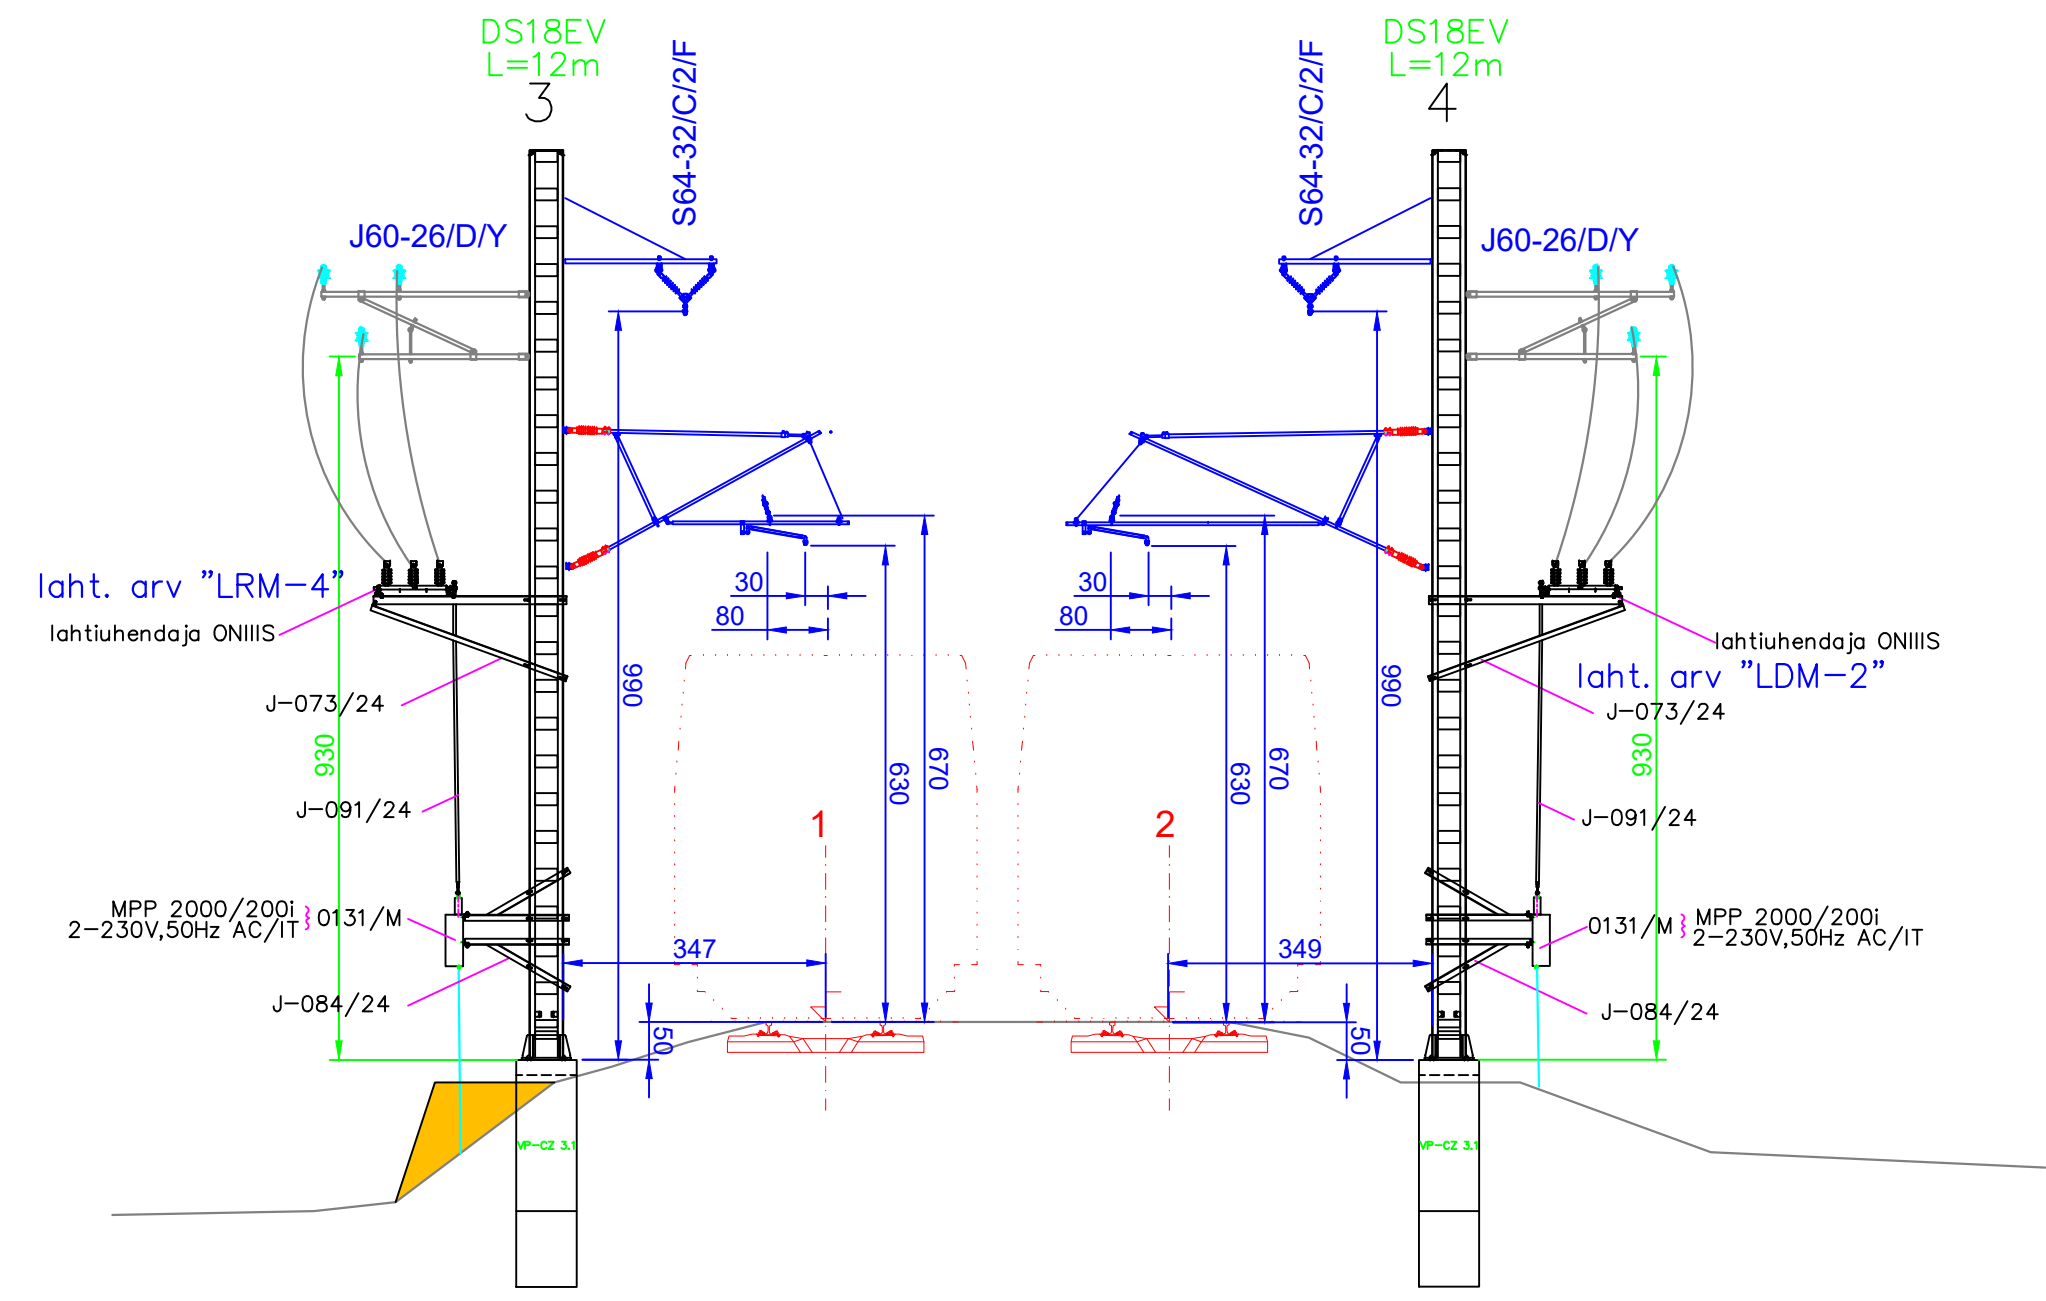

Project		Lagedi-Aegviidu raudtee kontaktvõrgu rekonstrueerimine				Title	
Author		TOOPIRISTLIKUD				Drawing no.	
Project		(Aegviidu jaam, Kontaktvõrk)				10663AJ-TP-KV-EL-6-02	
Project		Radim Ciki				Scale	
Project		JH Pele				1:100	
Project		Jarošlav Pajsa				Sheet	
Project		Michal Benes				1	