


# Asendiplaan

## Liikluspeegli paigaldamine Kärša-Eoste teele

Möötkava: 1:1272

X = 6451693, Y = 681683

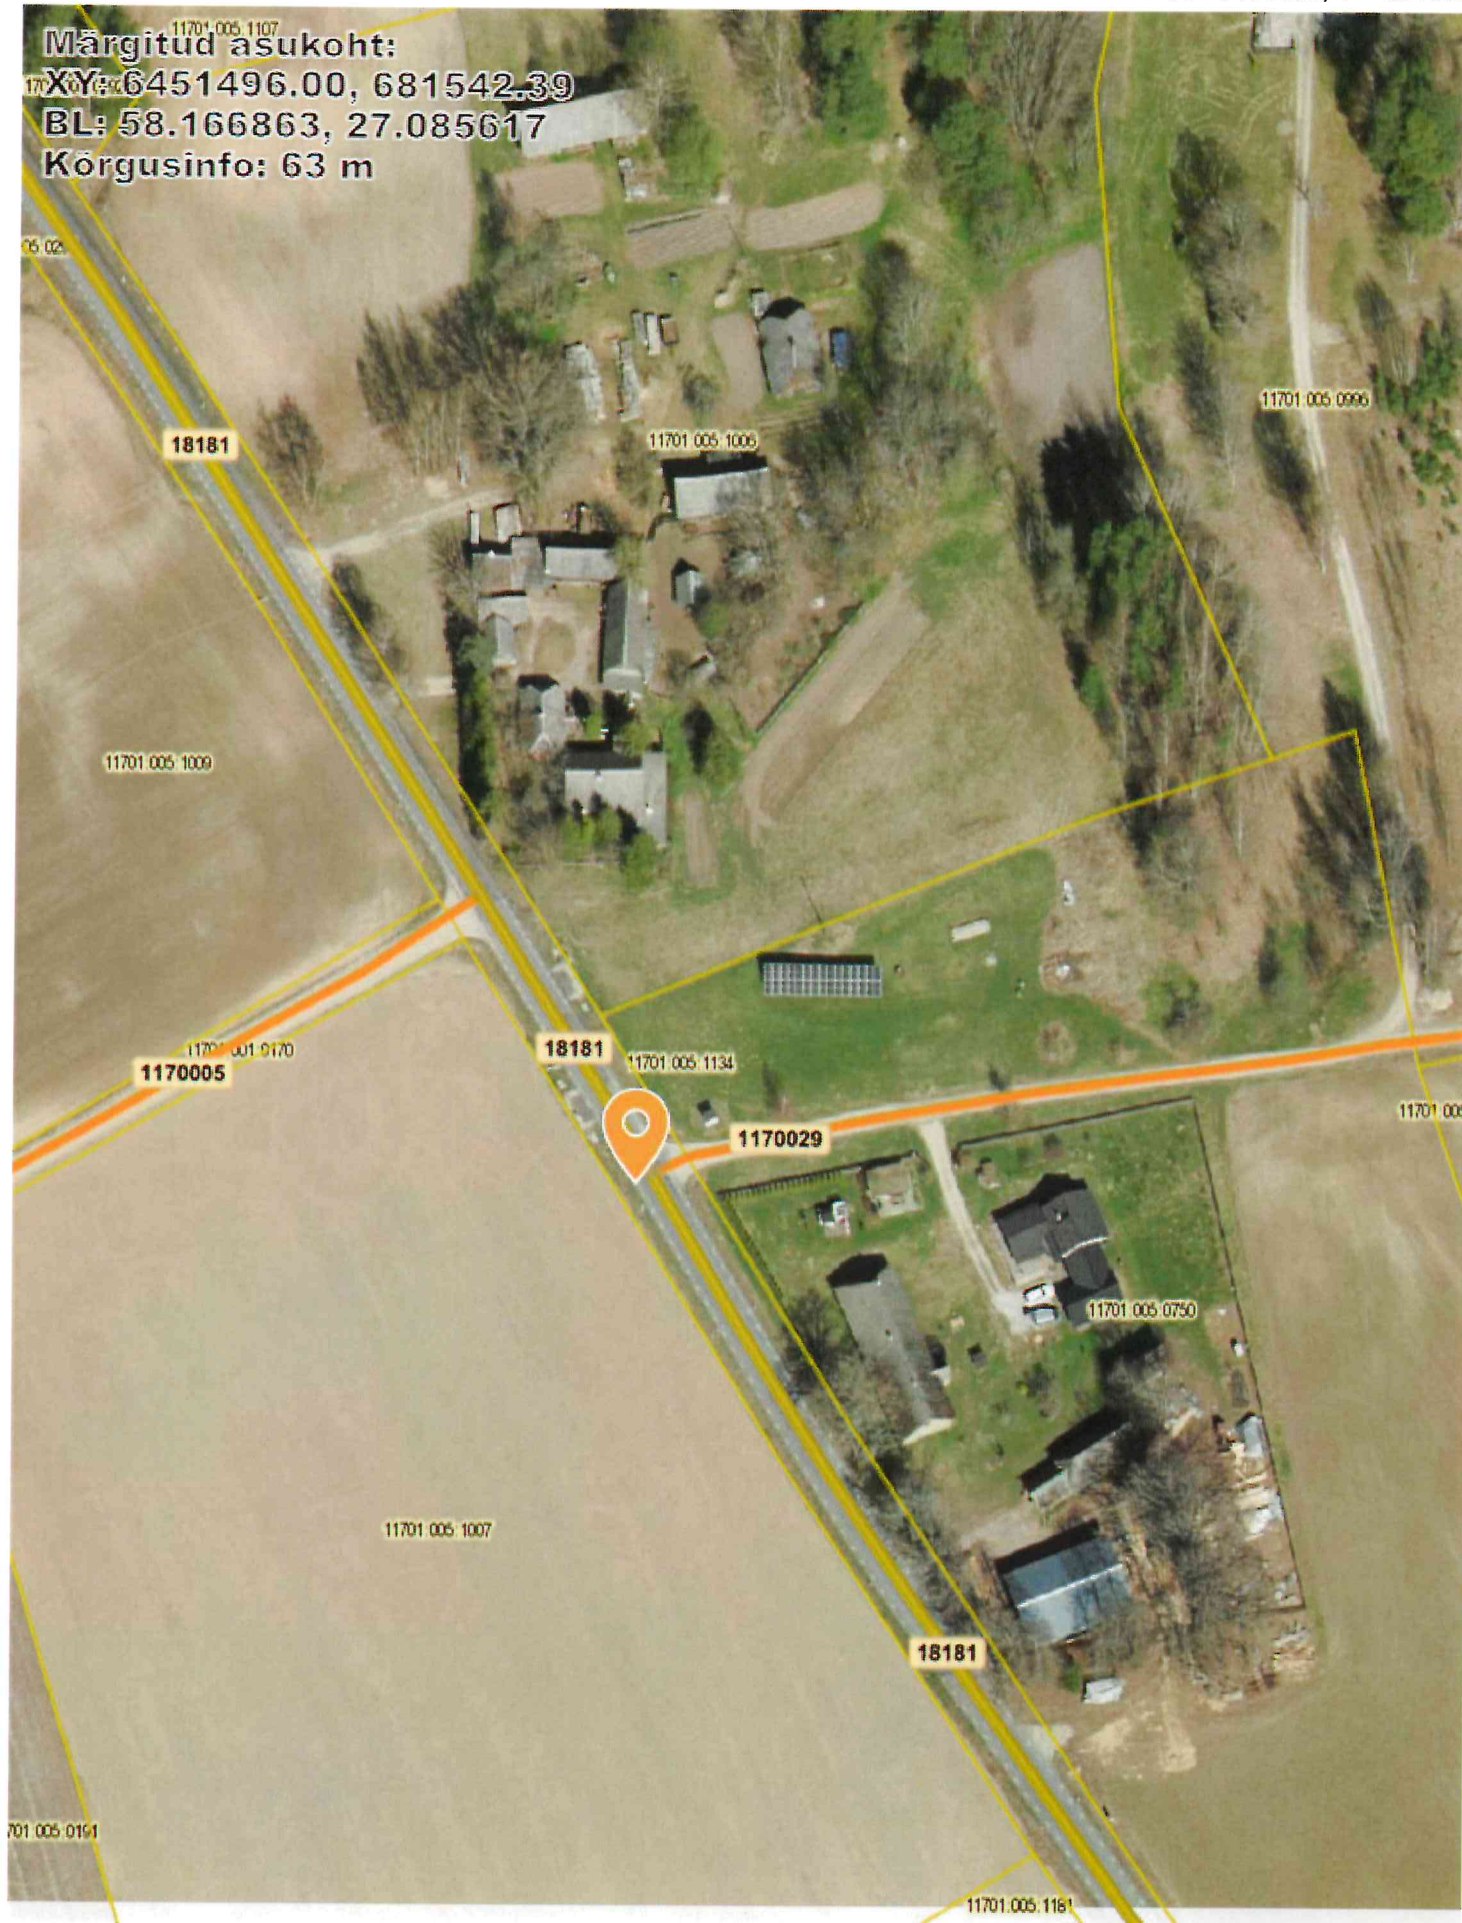

X = 6451371, Y = 681437