




Ristumine teega
11137 Alavere-Voose tee, 0,94 km
M 1:100

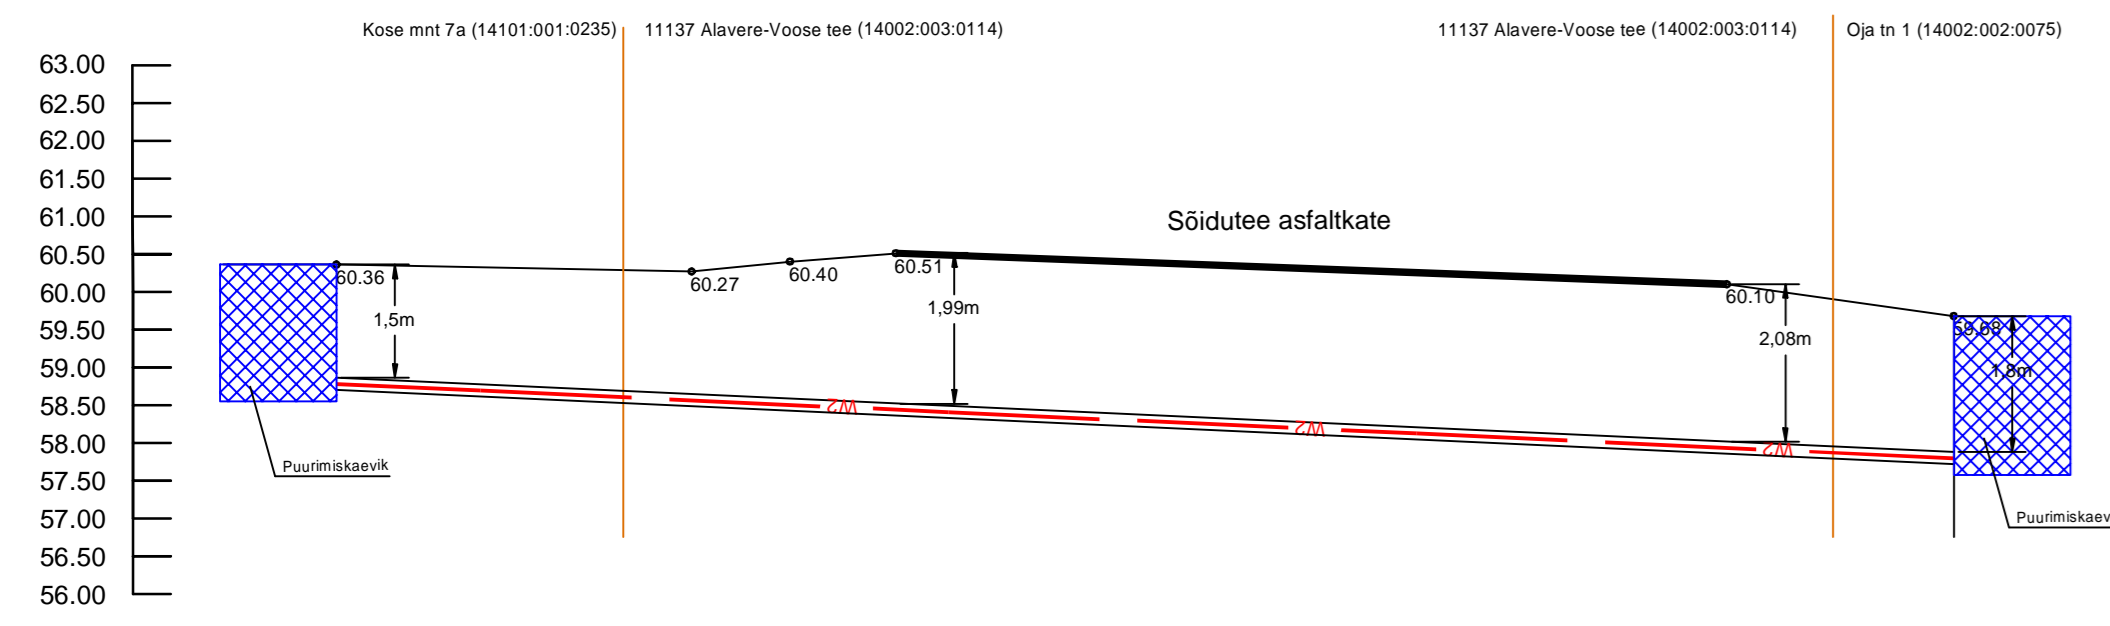


Ristumine teega
11137 Alavere-Voose tee, 0,87 km
M 1:100

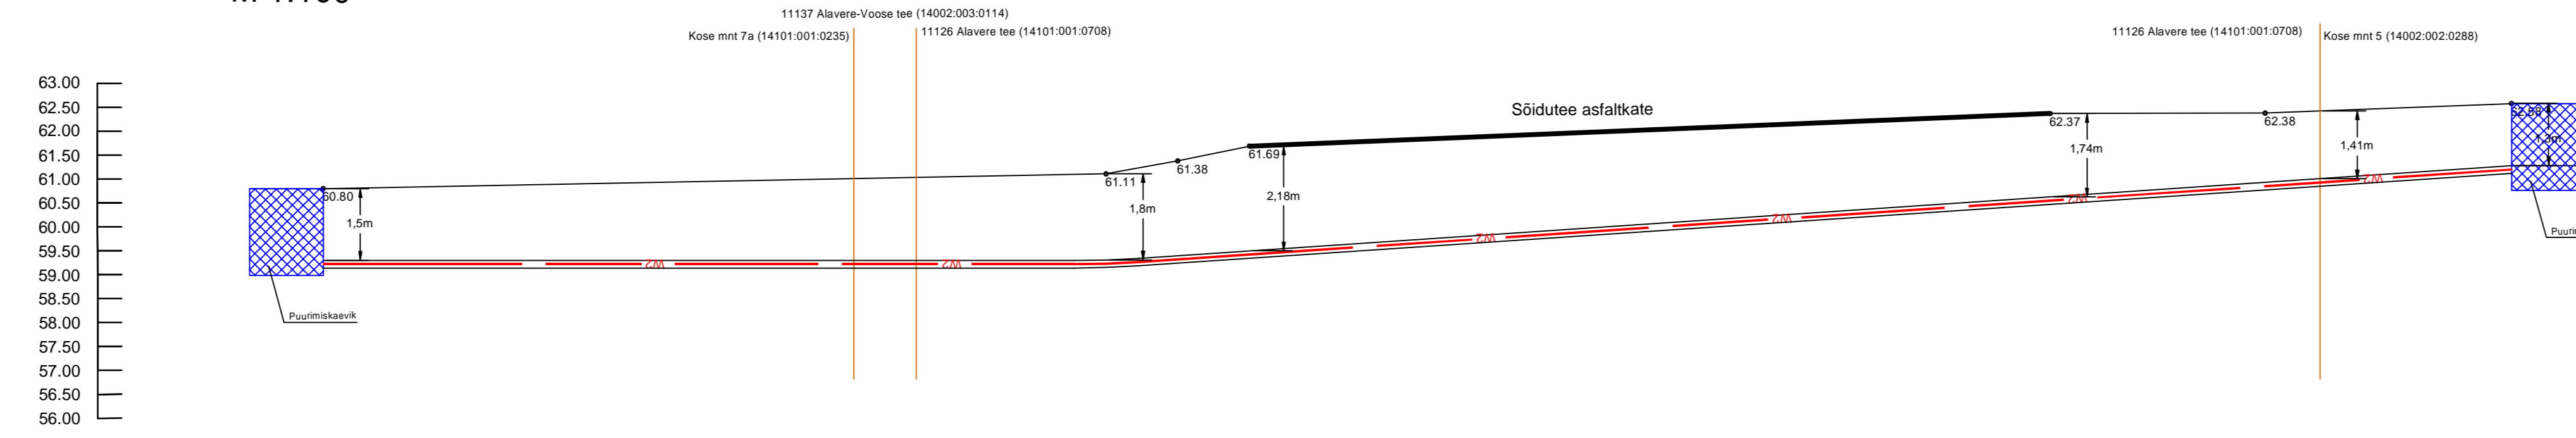


Ristumine teega
11136 Alavere ringtee, 0,82 km
M 1:100

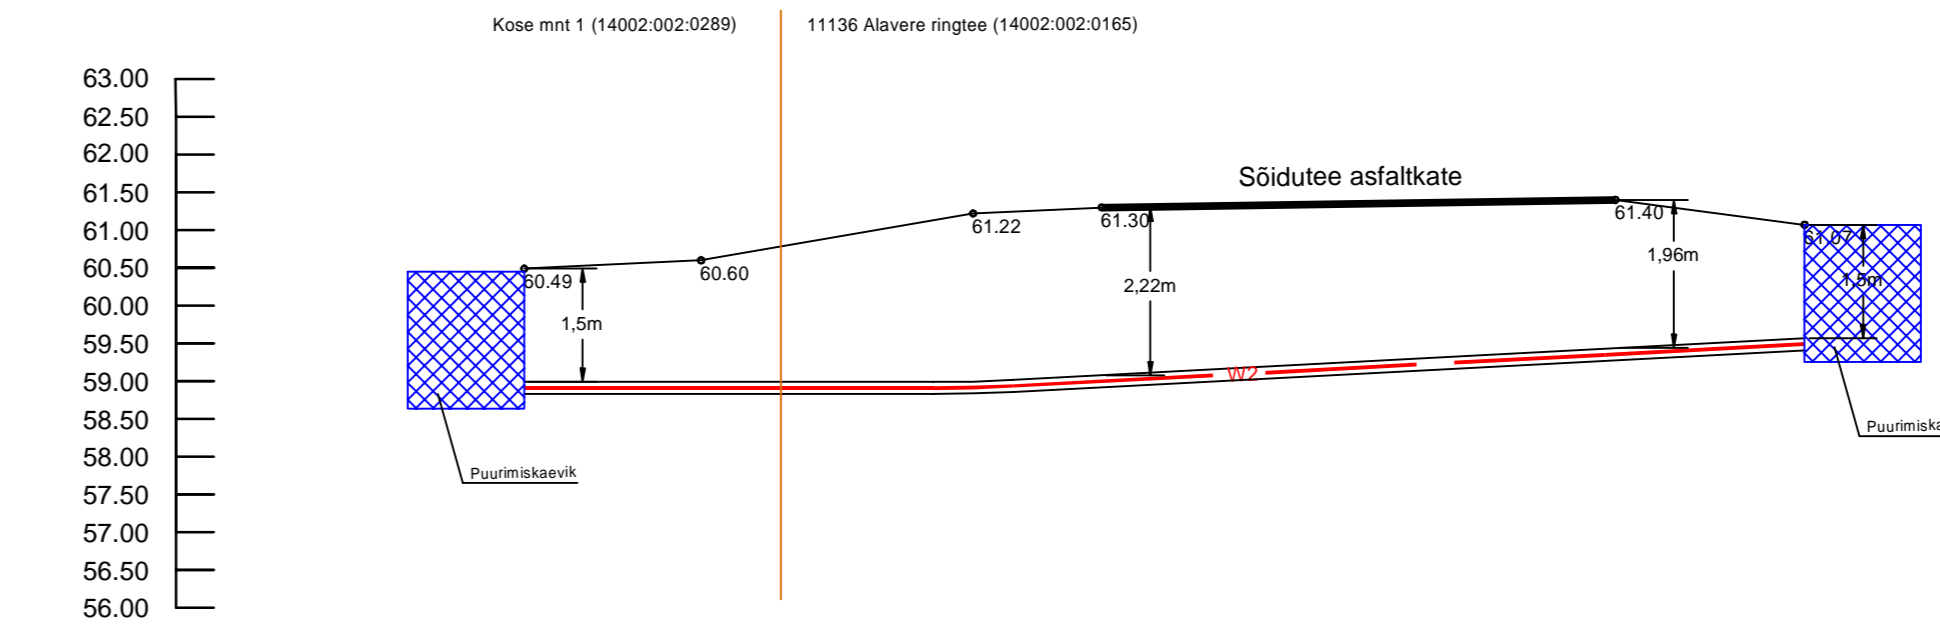


Ristumine teega
11136 Alavere ringtee, 0,68 km
M 1:100

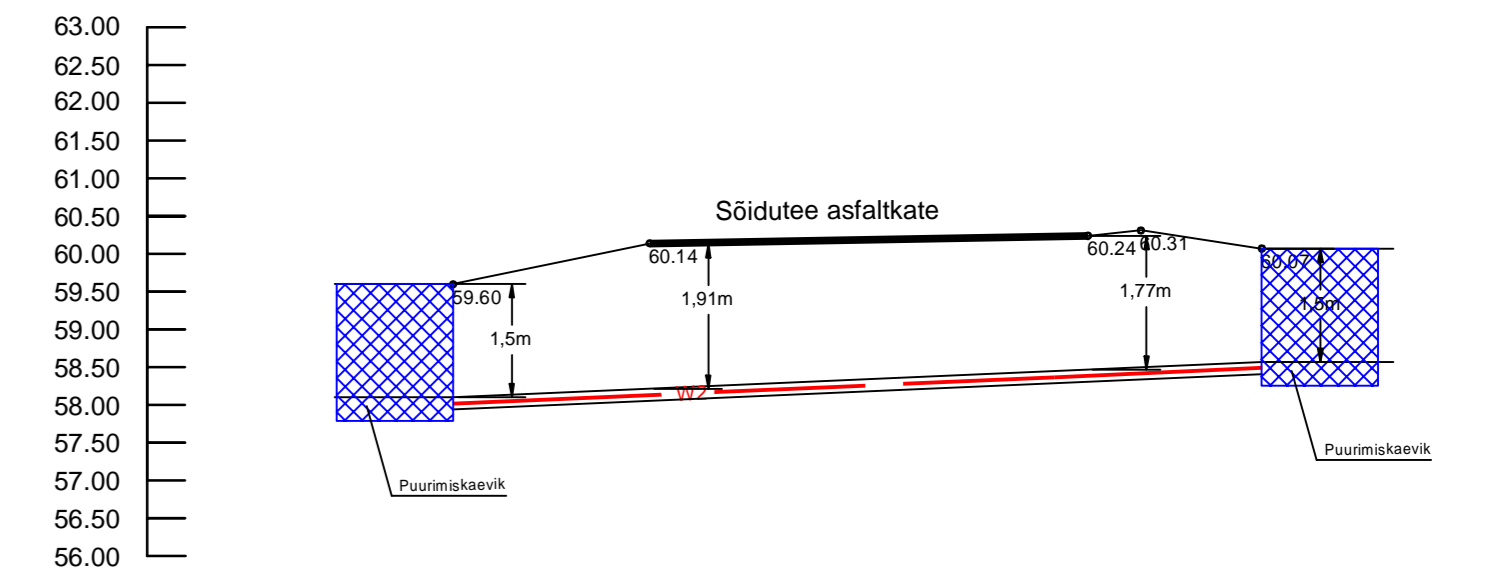

Ristumine teega
11137 Alavere-Voose tee, 4,54 km
M 1:100

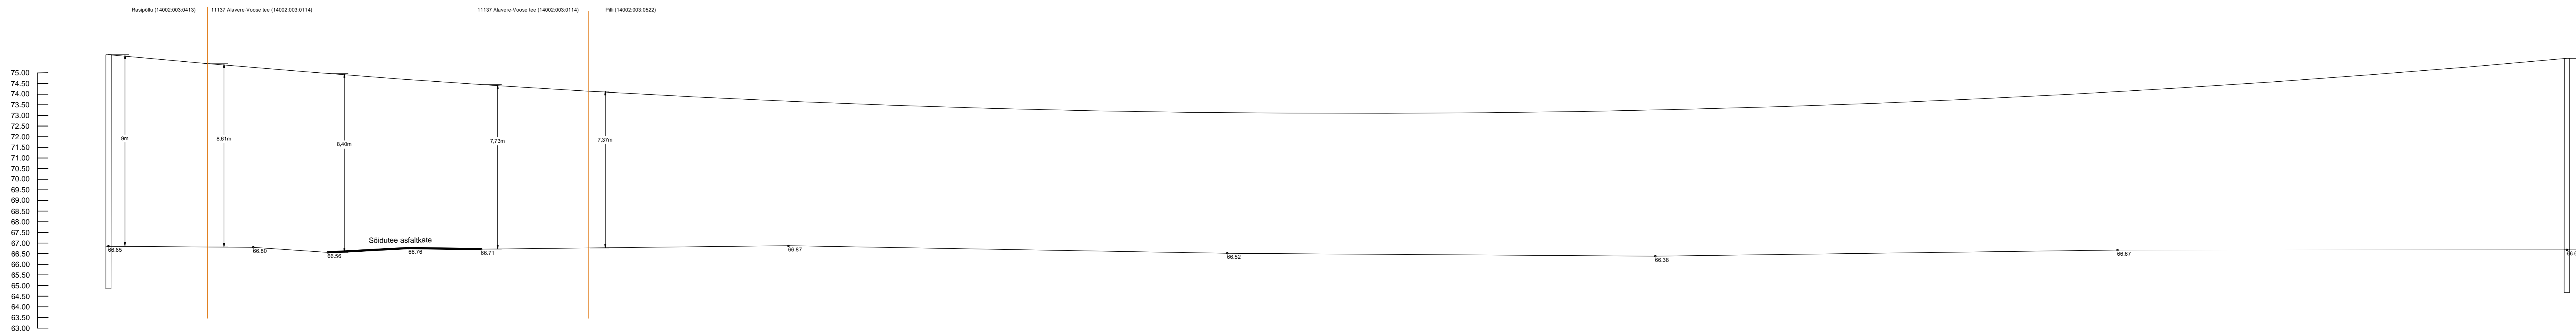

Ristumine teega
11207 Paunküla-Vetla, 12,07 km
M 1:100

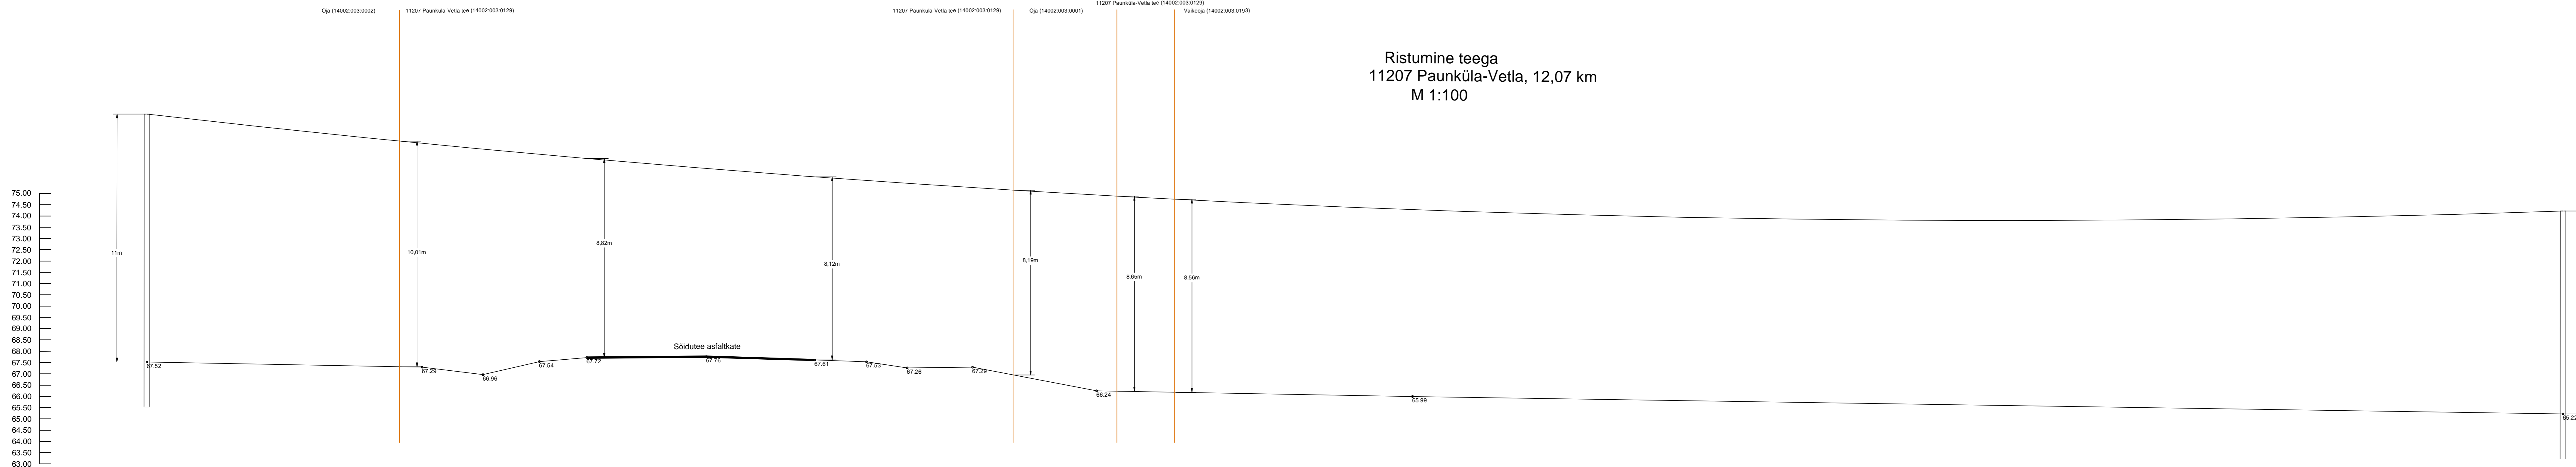

Project: Kose-Alavere tiidri rekonstrueerimine, Anija vald, Harjumaa		Scale: Elektrilevi OÜ
Client: Leonhard Weiss		Project: IPET80-3
Designer: Keiso Ahoja	Project Manager: Keiso Ahoja	Client: Keiso Ahoja
Checked: Keiso Ahoja	Scale: 1:100	Date: 1.11.2018
Drawn: Keiso Ahoja	Scale: 1:100	Date: 1.11.2018