



M 1:10

PLATVORMI PIIRE

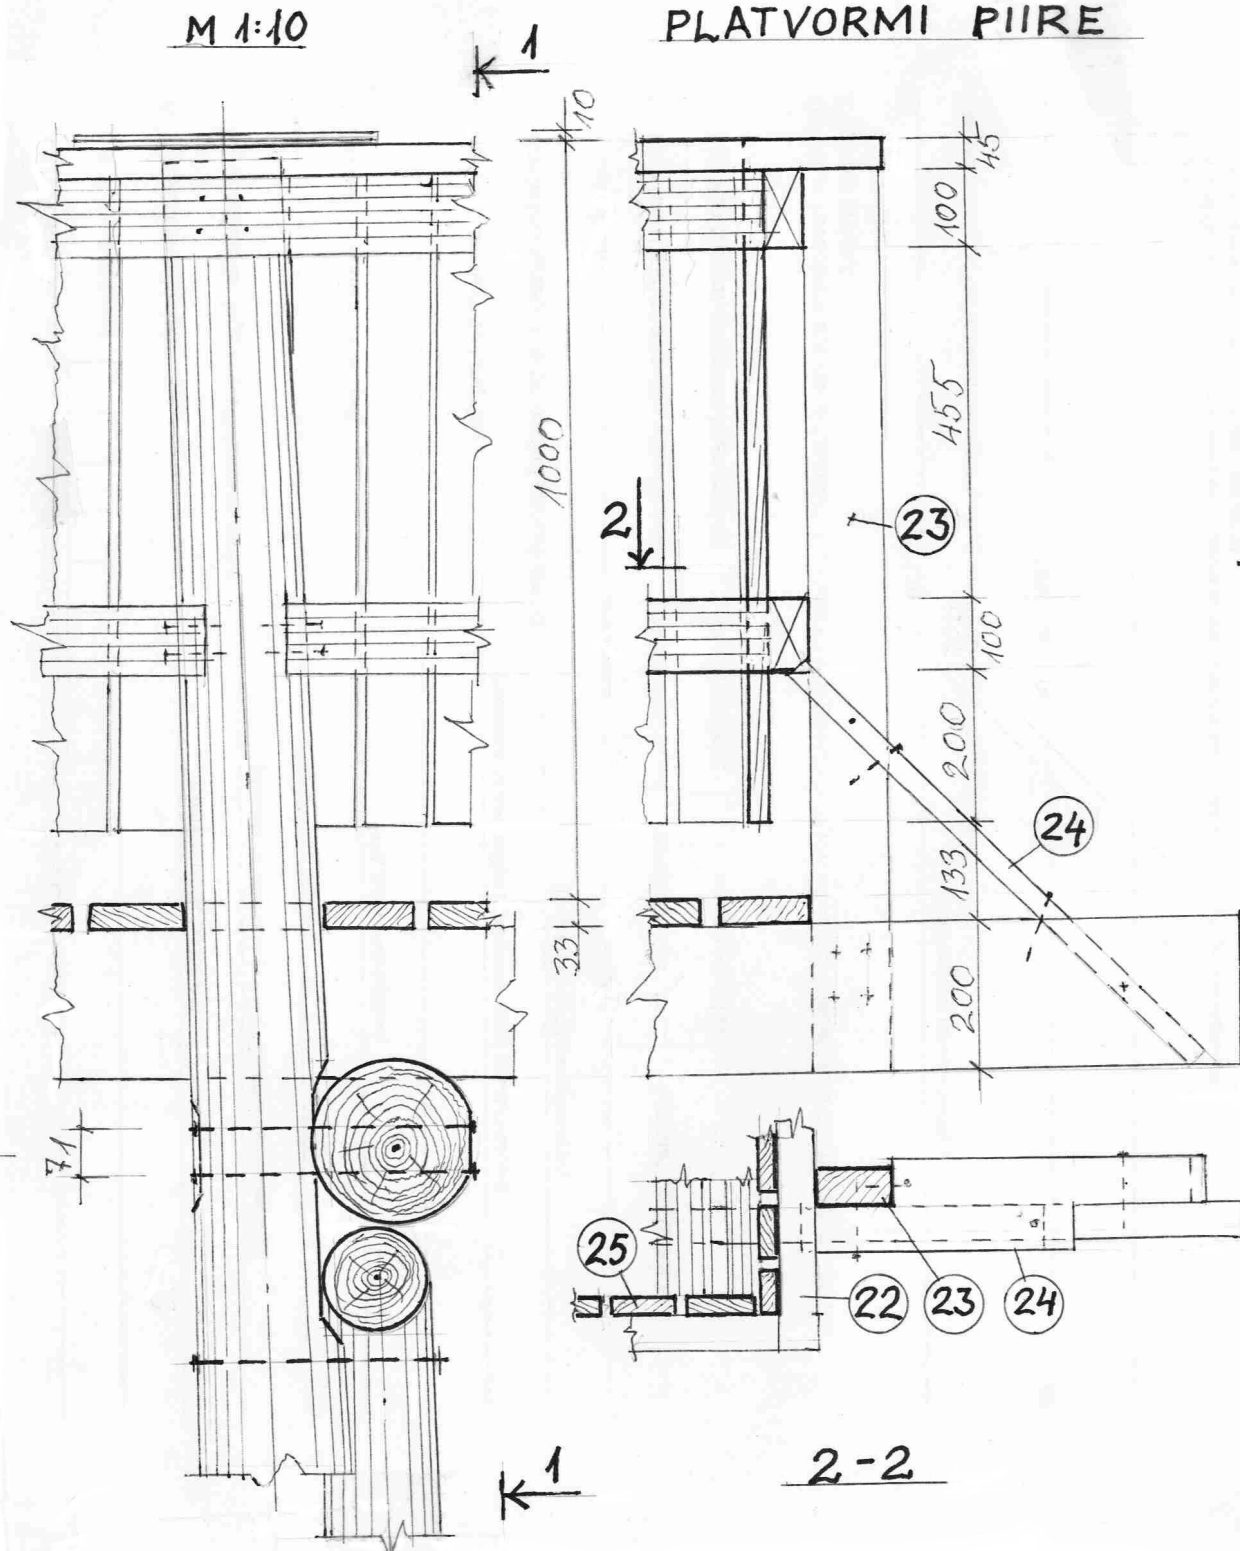

↓ 2

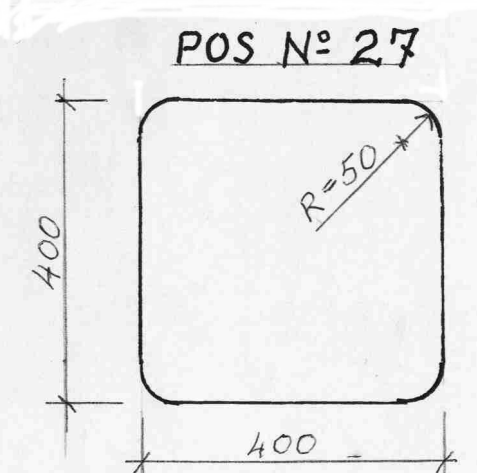


PUIDU SPETS.

POS. N°	RISTLÕIGE MM	MÕÖ- ÜHIK	PIKKUS		KOGUS
			1MM	ΣLM	
TREPI PIIRDED					
18	POST 50x100	TK	1150	30	26TK
19	50x100	JM	-	34	0,17M ³
20	21x95	II	-	34	0,14M ³
21	21x95	II	-	34	

PLATVORMIDE PIIRDED

22	50x100	JM	-	74	0,58M ³
23	50x100	TK	1200	41	
24	33x95	"	700	13	18TK
25	21x95	"	855	317	370TK
26	45x195	JM	-	38	0,38M ³
27	VINEER VK 10	TK	400	3,2	8TK

TREPI PIIRE

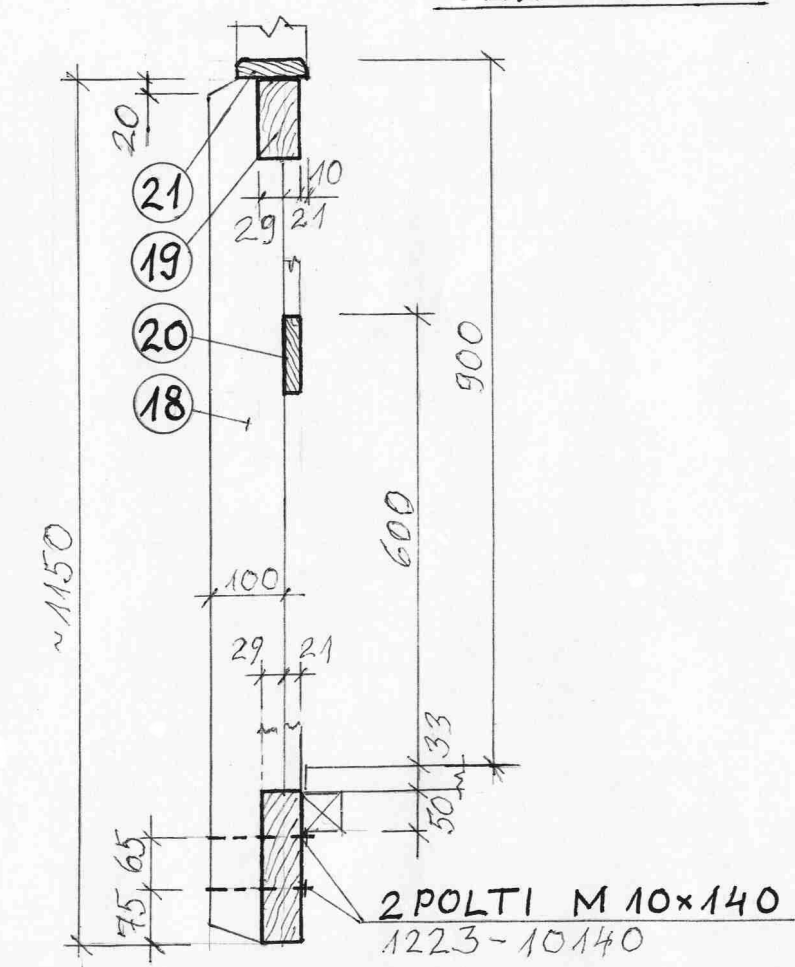

ARGEPO

Argepo OÜ
Välja talu, Haeska küla, Rõdala vald, Läänemaa 90407
Reg.kood: 12006522, MTR: EEP002010, tel. 5054782

Töö:	Silma LKA Saare õpperaja taristu REKONSTRUEERIMISPROJEKT	A-14-14
Joonis:	PIIRDED	M 1:10
Koostas:	ins. Mati Laimets	KJ - 7