
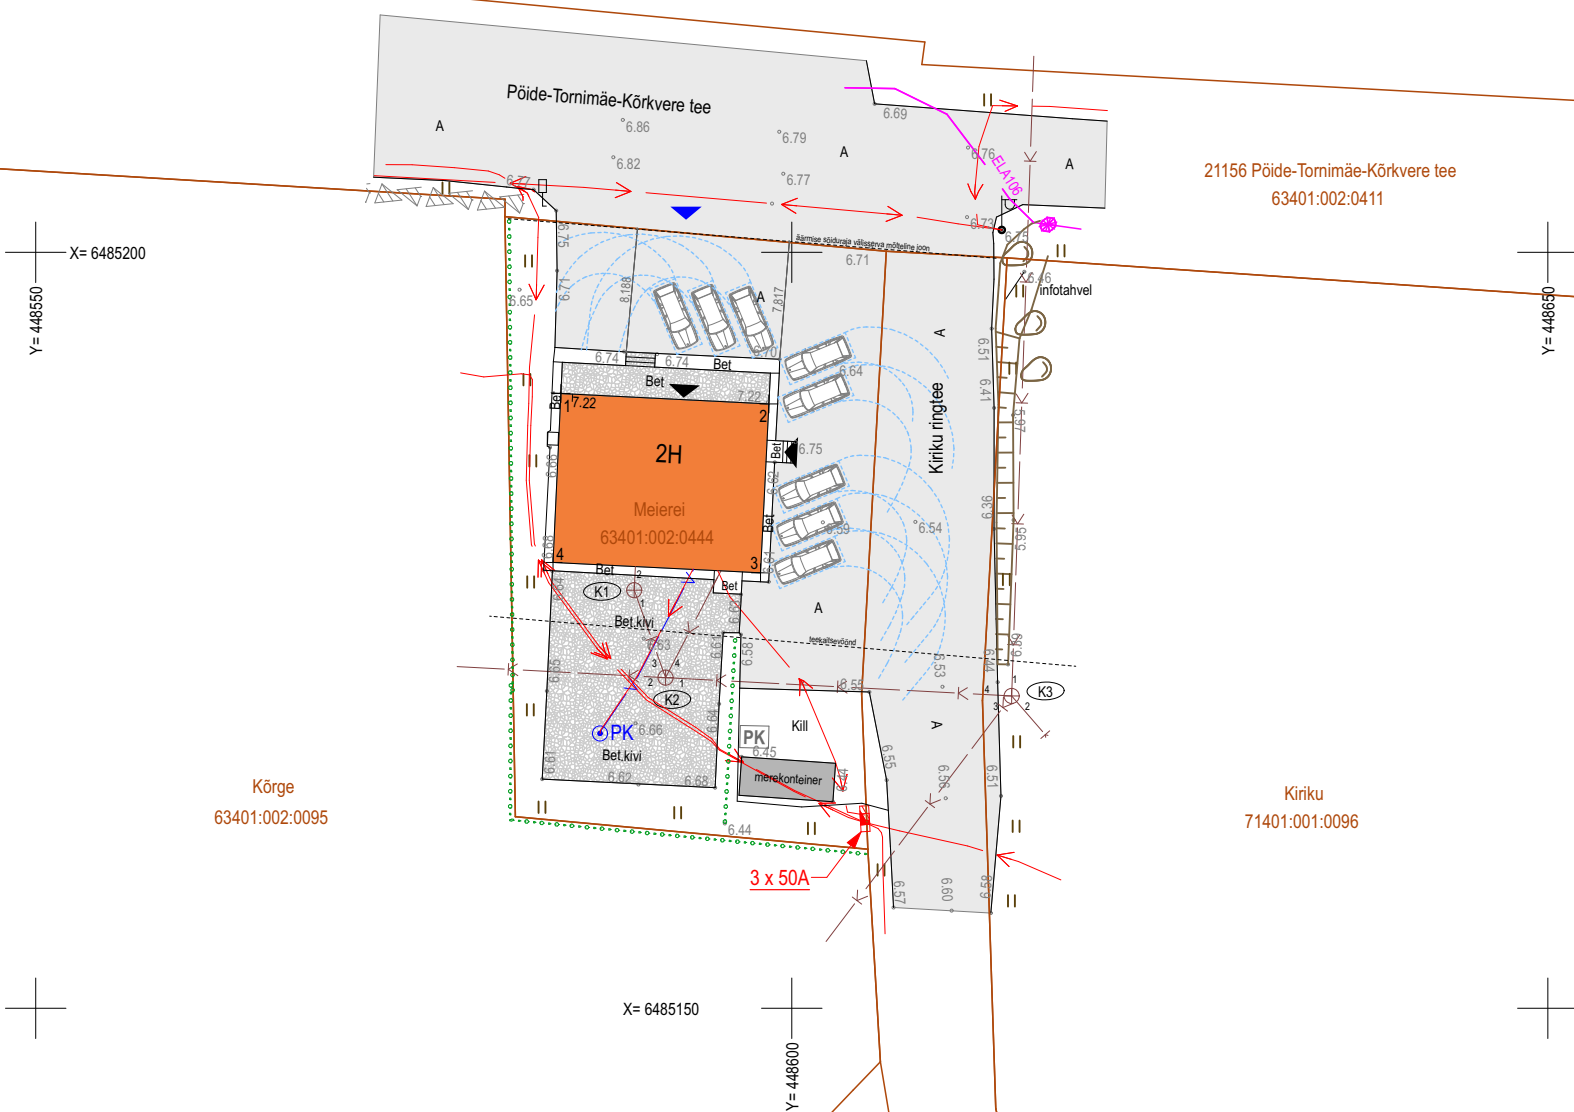


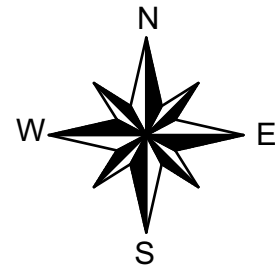

	KAEV										TORUD	
NR	Maapind (m ABS)	Kaas (m ABS)	Põhi (m ABS)	Diam (mm)	Materjal	Kaas	NR	Põhjas (m ABS)	Diam (mm)	Materjal	Suubub	Märkused
K1	6.66	6.66	-	400	PE	Malm	1	-	110	PVC	K2	rasvapüüdur
							2	-	110	PVC	hoone	
K2	6.62	6.62	5.63	400	PE	Malm	1	5.63	110	PVC	K3	vaatluskaev
							2	5.63	110	PVC	-	
							3	5.68	110	PVC	K1	
							4	5.68	110	PVC	hoone	
K3	5.95	5.96	2.96	400	PE	Malm	1	2.96	180	KER	-	vaatluskaev
							2	4.91	160	PVC	-	
							3	2.96	180	KER	-	
							4	4.96	110	PVC	K2	