


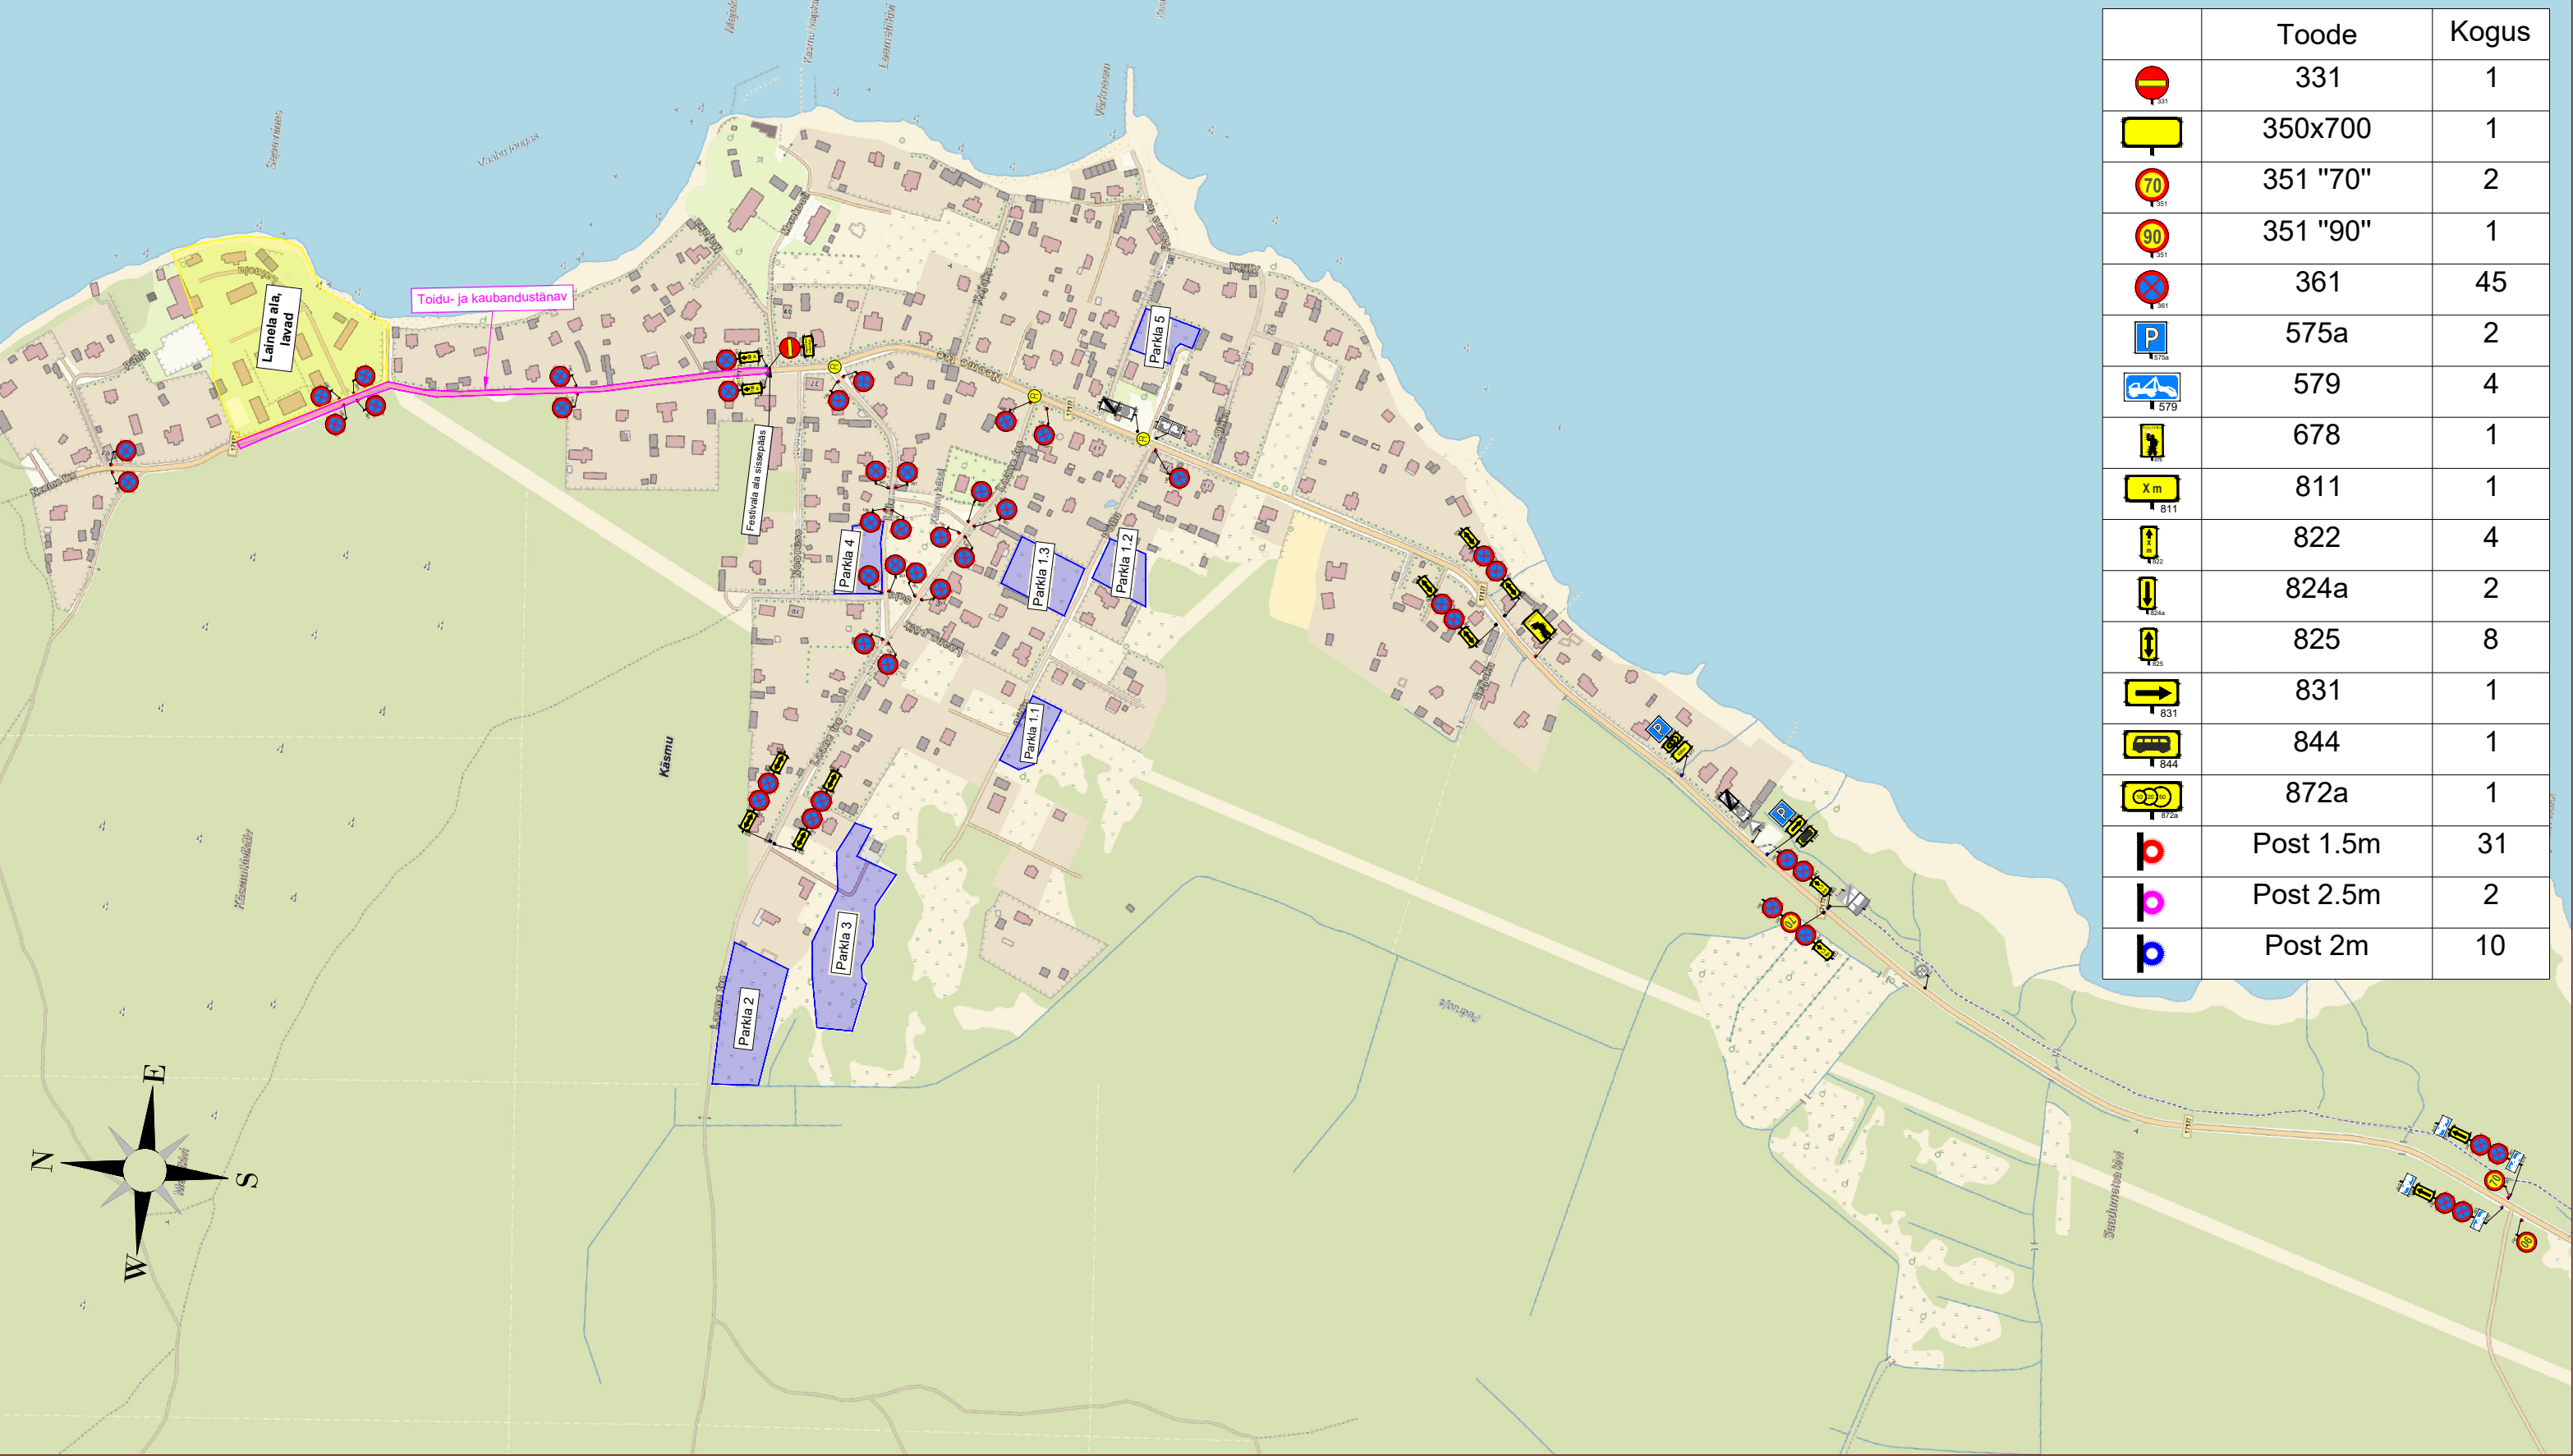

	Toode	Kogus
	331	1
	350x700	1
	351 "70"	2
	351 "90"	1
	361	45
	575a	2
	579	4
	678	1
	811	1
	822	4
	824a	2
	825	8
	831	1
	844	1
	872a	1
	Post 1.5m	31
	Post 2.5m	2
	Post 2m	10

 Ramudden Ramudden OÜ, Reg. kood 12969700 Artelli 16/18, Tallinn. Telefon: +372 622 9530 E-post:info@ramudden.ee		Projekti nimetus: Viru Folk	Kuupäev 04.07.2025
		Objekti asukoht: RT 17177 Haljala - Käsmu km 29,88-31,68, Käsmu, Lääne-Viru maakond	Töö nr. TLK250701-1
		Joonise nimetus: Ajutine liikluskorraldus.	Joonise nr. 1
Tellija	Gold Security Group OÜ Marko Kangust, 5594 3934 Marko@Gsgsecurity.ee	Märkused: Üritus toimub 08.08 2025 - 09.08.2025	
Cad proj.	K.Vaino Telefon: +372 59 123 040		
Kutsetunnistuse nr. 193489 T.Rämmel Tegevusluba nr ELK000084			

TINGMÄRGID:

Festivali ala

Toidu ja kaubandustänav

Parkla



Ajutine liiklusmärk



Ajutine liiklusmärgi post



Ajutine liiklusmärk vajadusel

Piirdeaed



Ol.oleva liiklusmärgi post



Ol.olev liiklusmärk