


X	Y	X	Y	X	Y
1 6577716.58	546114.59	11 6577741.04	546204.52	21 6577766.79	546300.85
2 6577717.31	546117.40	12 6577742.63	546211.13	22 6577769.50	546311.16
3 6577719.42	546125.41	13 6577744.67	546219.00	23 6577773.34	546325.26
4 6577722.31	546136.46	14 6577747.90	546231.03	24 6577775.49	546333.47
5 6577725.35	546147.02	15 6577750.78	546241.73	25 6577777.30	546339.84
6 6577728.15	546157.72	16 6577753.38	546251.80		
7 6577730.53	546166.08	17 6577755.93	546260.69		
8 6577733.42	546176.18	18 6577758.45	546270.39		
9 6577736.40	546186.91	19 6577762.12	546283.51		
10 6577739.04	546196.69	20 6577765.19	546295.02		

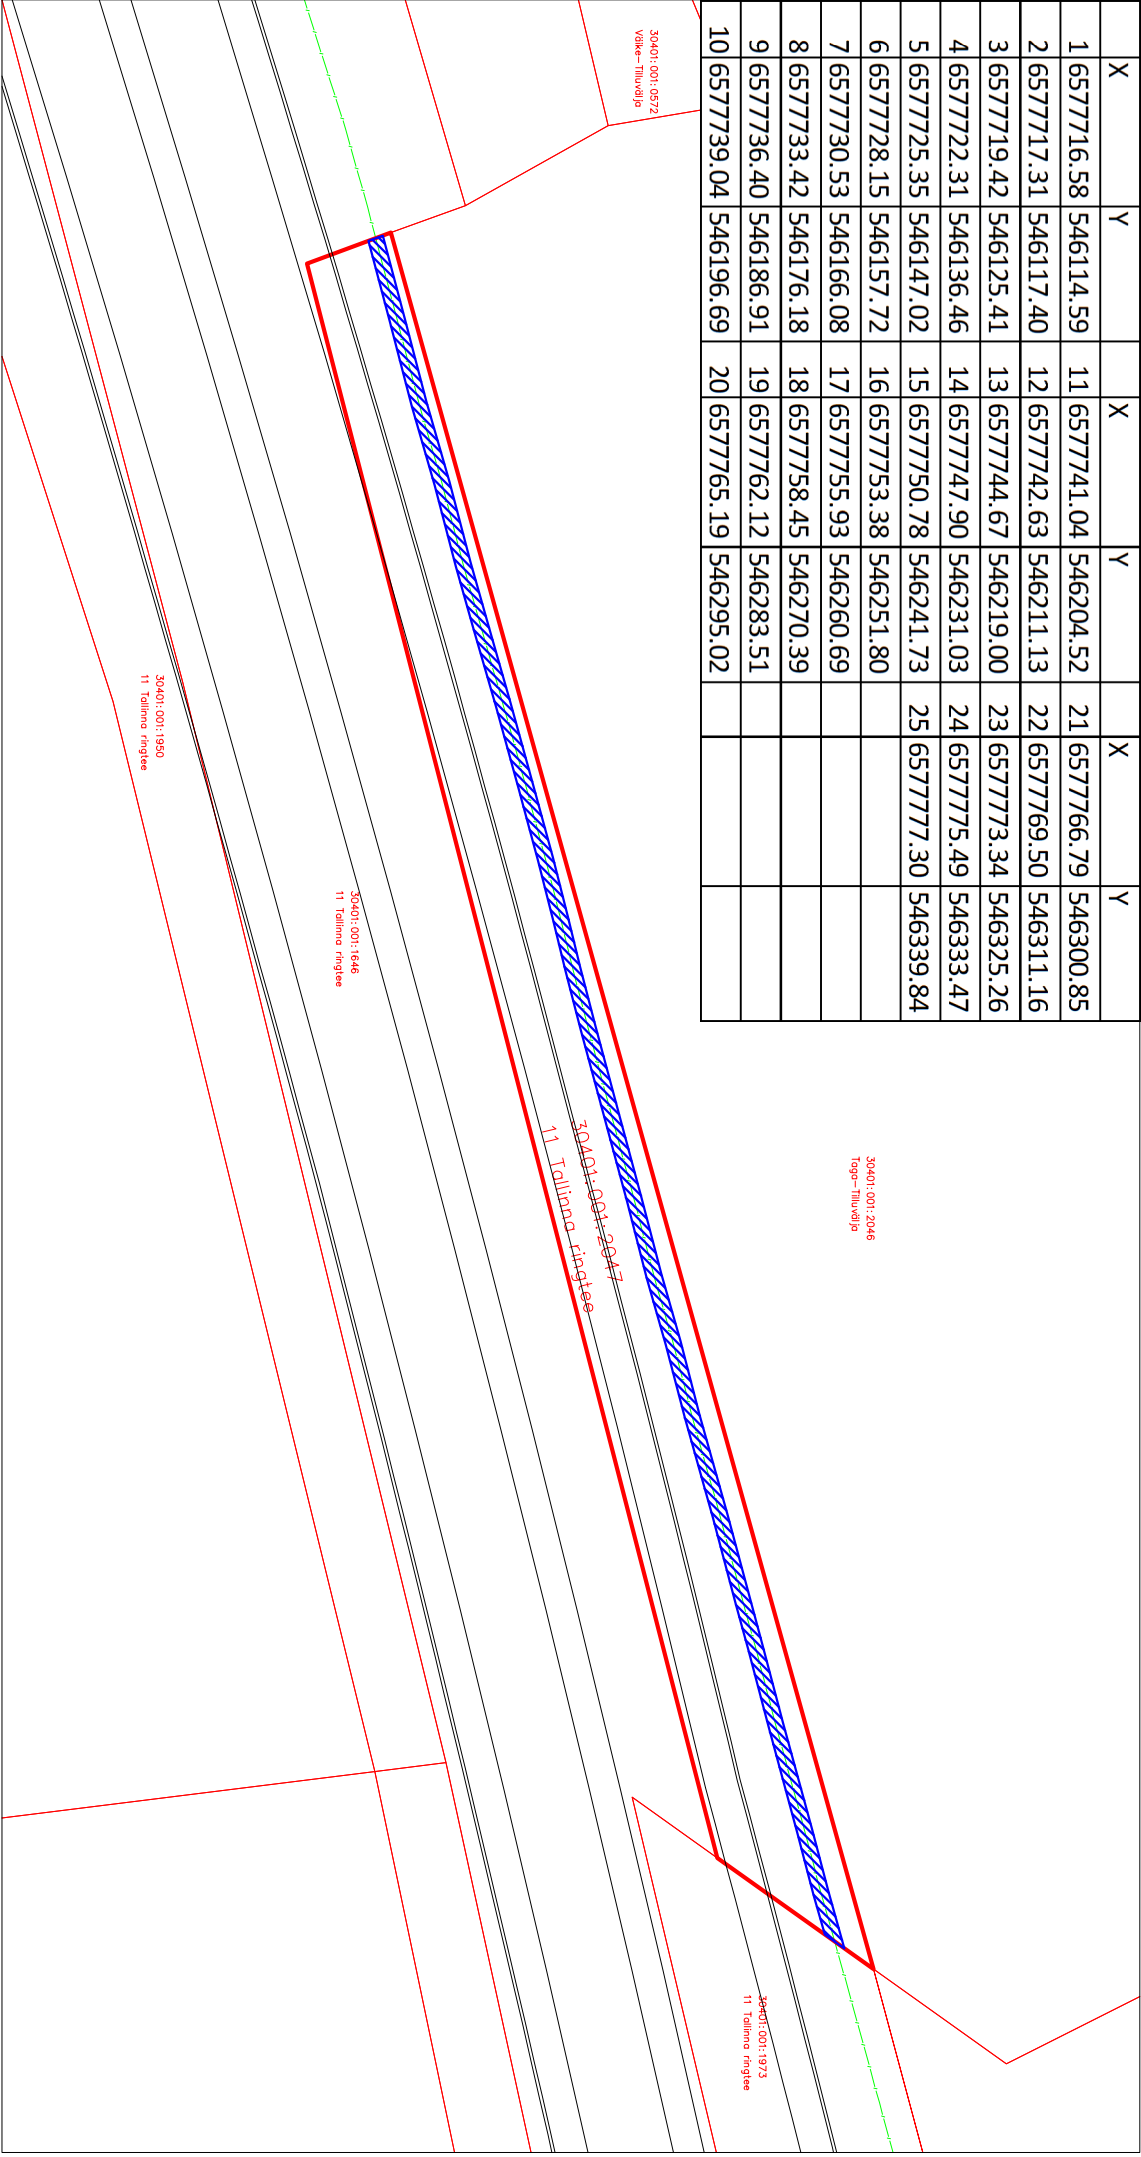

M 1:1000

Koostaja:
ÜÜ Projektlaheandused
Tormi Metspalu

-  Isikliku kasutusõiguse ala 467 m2
-  Projekteeritud liinirajatis
-  Lepingu objektiks oleva kinnistu piir
-  Kinnistupiirid