


X	Y
1 6577804.89	547198.39
2 6578008.04	547206.40
3 6578013.59	547221.33
4 6578020.90	547238.52
5 6578027.89	547256.85
6 6578034.73	547275.91
7 6578039.75	547289.50
8 6577965.04	546927.65
9 6577964.81	546929.72
10 6577963.37	546942.63
11 6577961.29	546954.96
12 6577958.94	546970.02
13 6577957.76	546980.06
14 6577957.90	546997.09
15 6577956.85	547015.06
16 6577959.07	547032.51
17 6577959.77	547047.14
18 6577962.62	547061.19
19 6577965.84	547075.07
20 6577969.94	547092.08
21 6577970.20	547093.43
22 6577971.57	547098.94
23 6577975.38	547113.86
24 6577976.99	547120.43

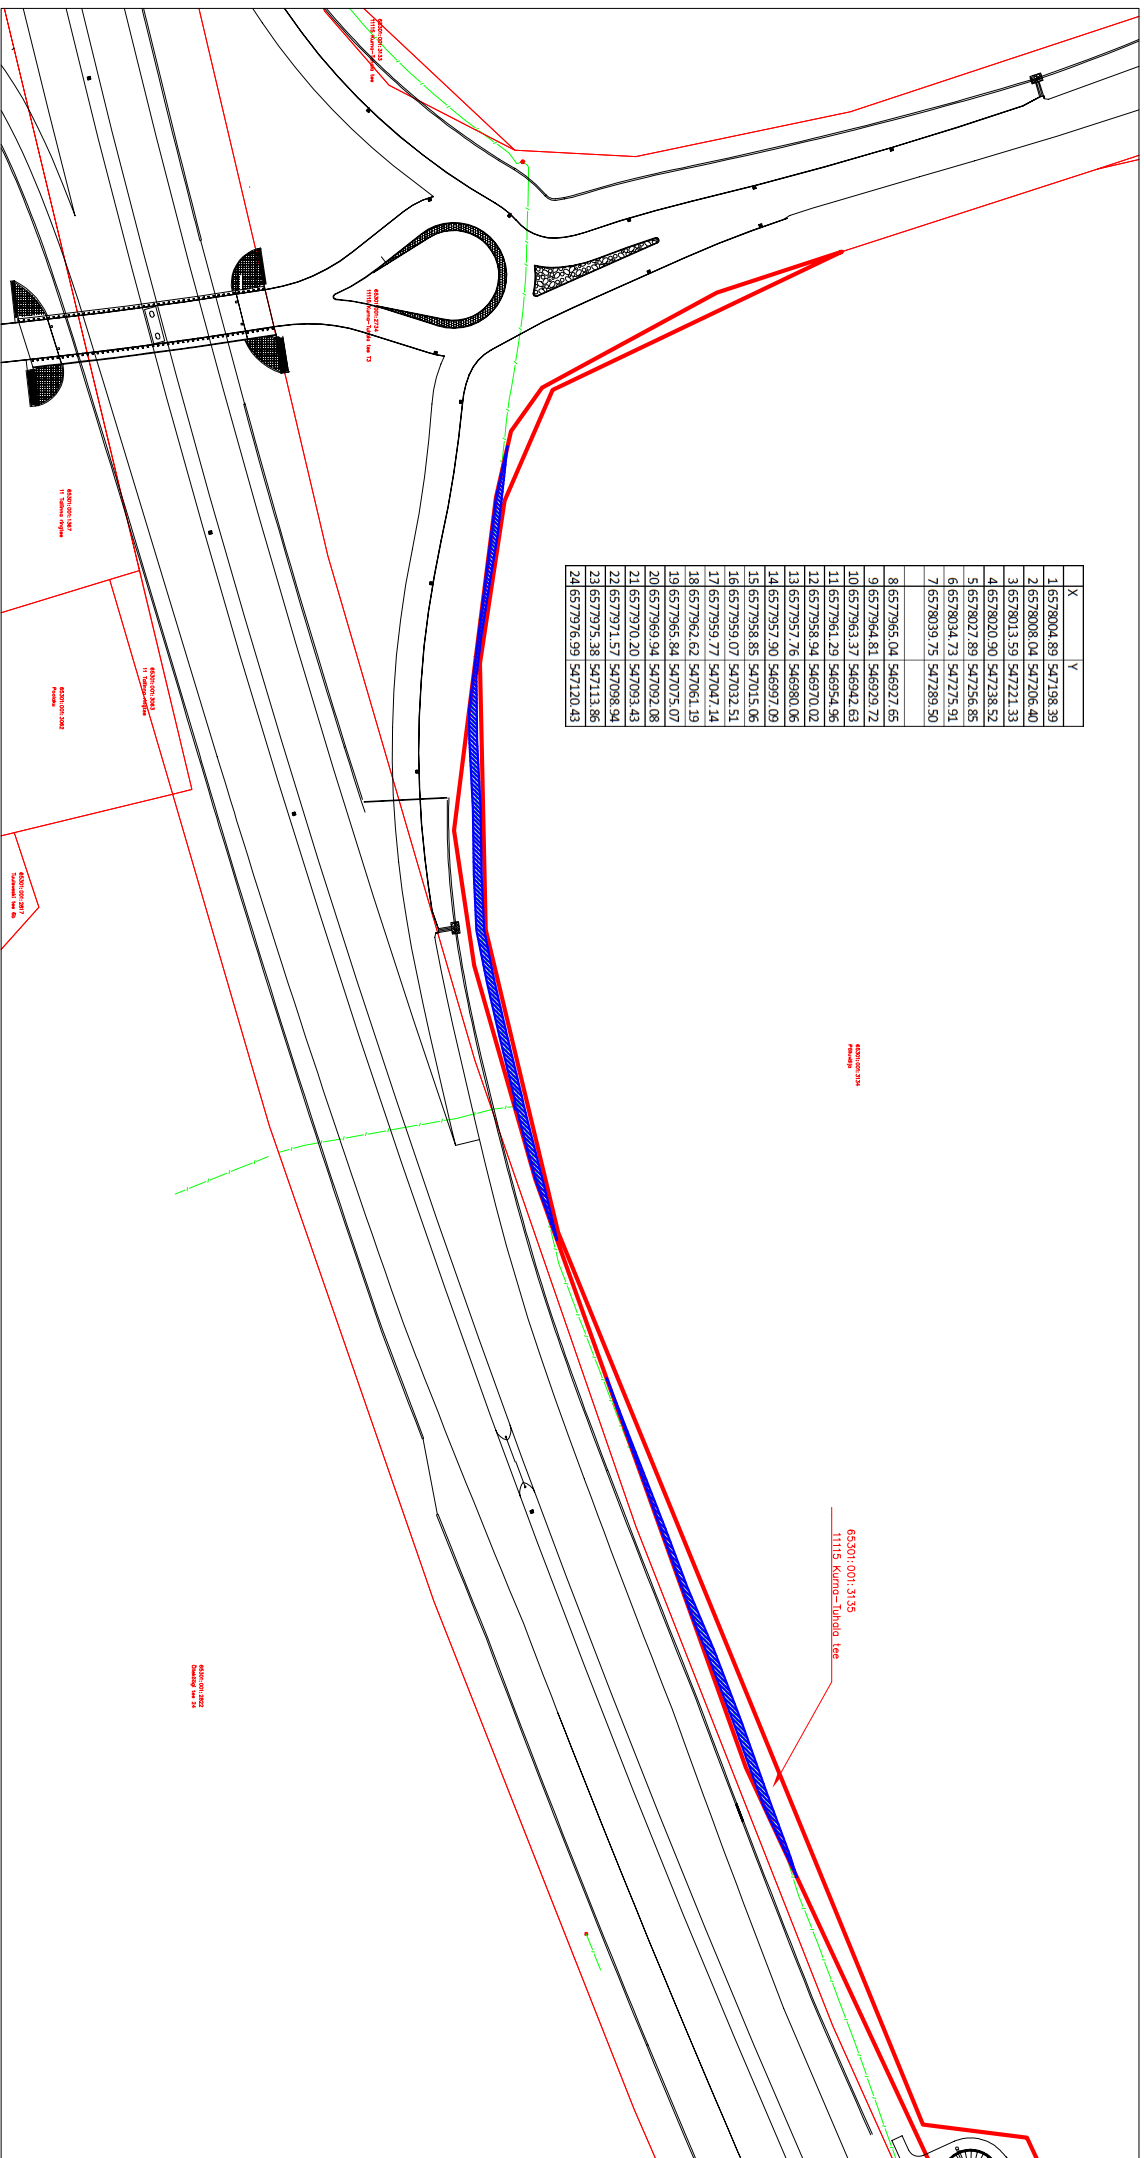

M 1:2000

Koostas:  
Tormi Metspalu

- Isikliku kasutusõiguse ala 540 m2
- Projekteeritud liinirajatis
- Lepingu objektiks oleva kinnistu piir
- Kinnistupiirid