


X	Y	X	Y	X	Y
1 6577846.64	546625.83	12 6577960.66	546836.00	33 6577976.99	547120.43
2 6577847.01	546626.77	13 6577967.38	546841.66	34 6577977.42	547122.16
3 6577847.40	546627.69	14 6577969.43	546844.45	35 6577980.55	547135.31
4 6577847.79	546629.29	15 6577971.02	546843.95	36 6577984.56	547146.13
5 6577848.84	546632.24	16 6577972.10	546844.73	37 6577991.08	547161.05
6 6577849.77	546634.95	17 6577972.56	546845.37	38 6577995.70	547174.77
7 6577851.62	546640.51	18 6577972.48	546850.78	39 6578000.63	547187.53
8 6577854.68	546650.15	19 6577972.17	546862.04	40 6578004.89	547198.39
9 6577859.77	546665.54	20 6577971.81	546874.43		
10 6577865.80	546681.81	21 6577971.03	546883.65	41 6578039.75	547289.50
11 6577866.15	546682.64	22 6577969.79	546892.79	42 6578040.99	547292.84
		23 6577968.39	546901.44	43 6578044.06	547302.61
		24 6577967.88	546904.34	44 6578048.96	547314.86
		25 6577967.44	546906.44	45 6578054.53	547329.93
		26 6577966.66	546912.94	46 6578058.69	547340.79
		27 6577964.81	546919.72	47 6578065.44	547360.05
		28 6577963.37	546942.63	48 6578072.87	547381.95
		29 6577961.29	546954.96	49 6578073.16	547381.79
		30 6577958.94	546970.02		
		31 6577957.76	546980.06		
		32 6577957.77	546981.33		

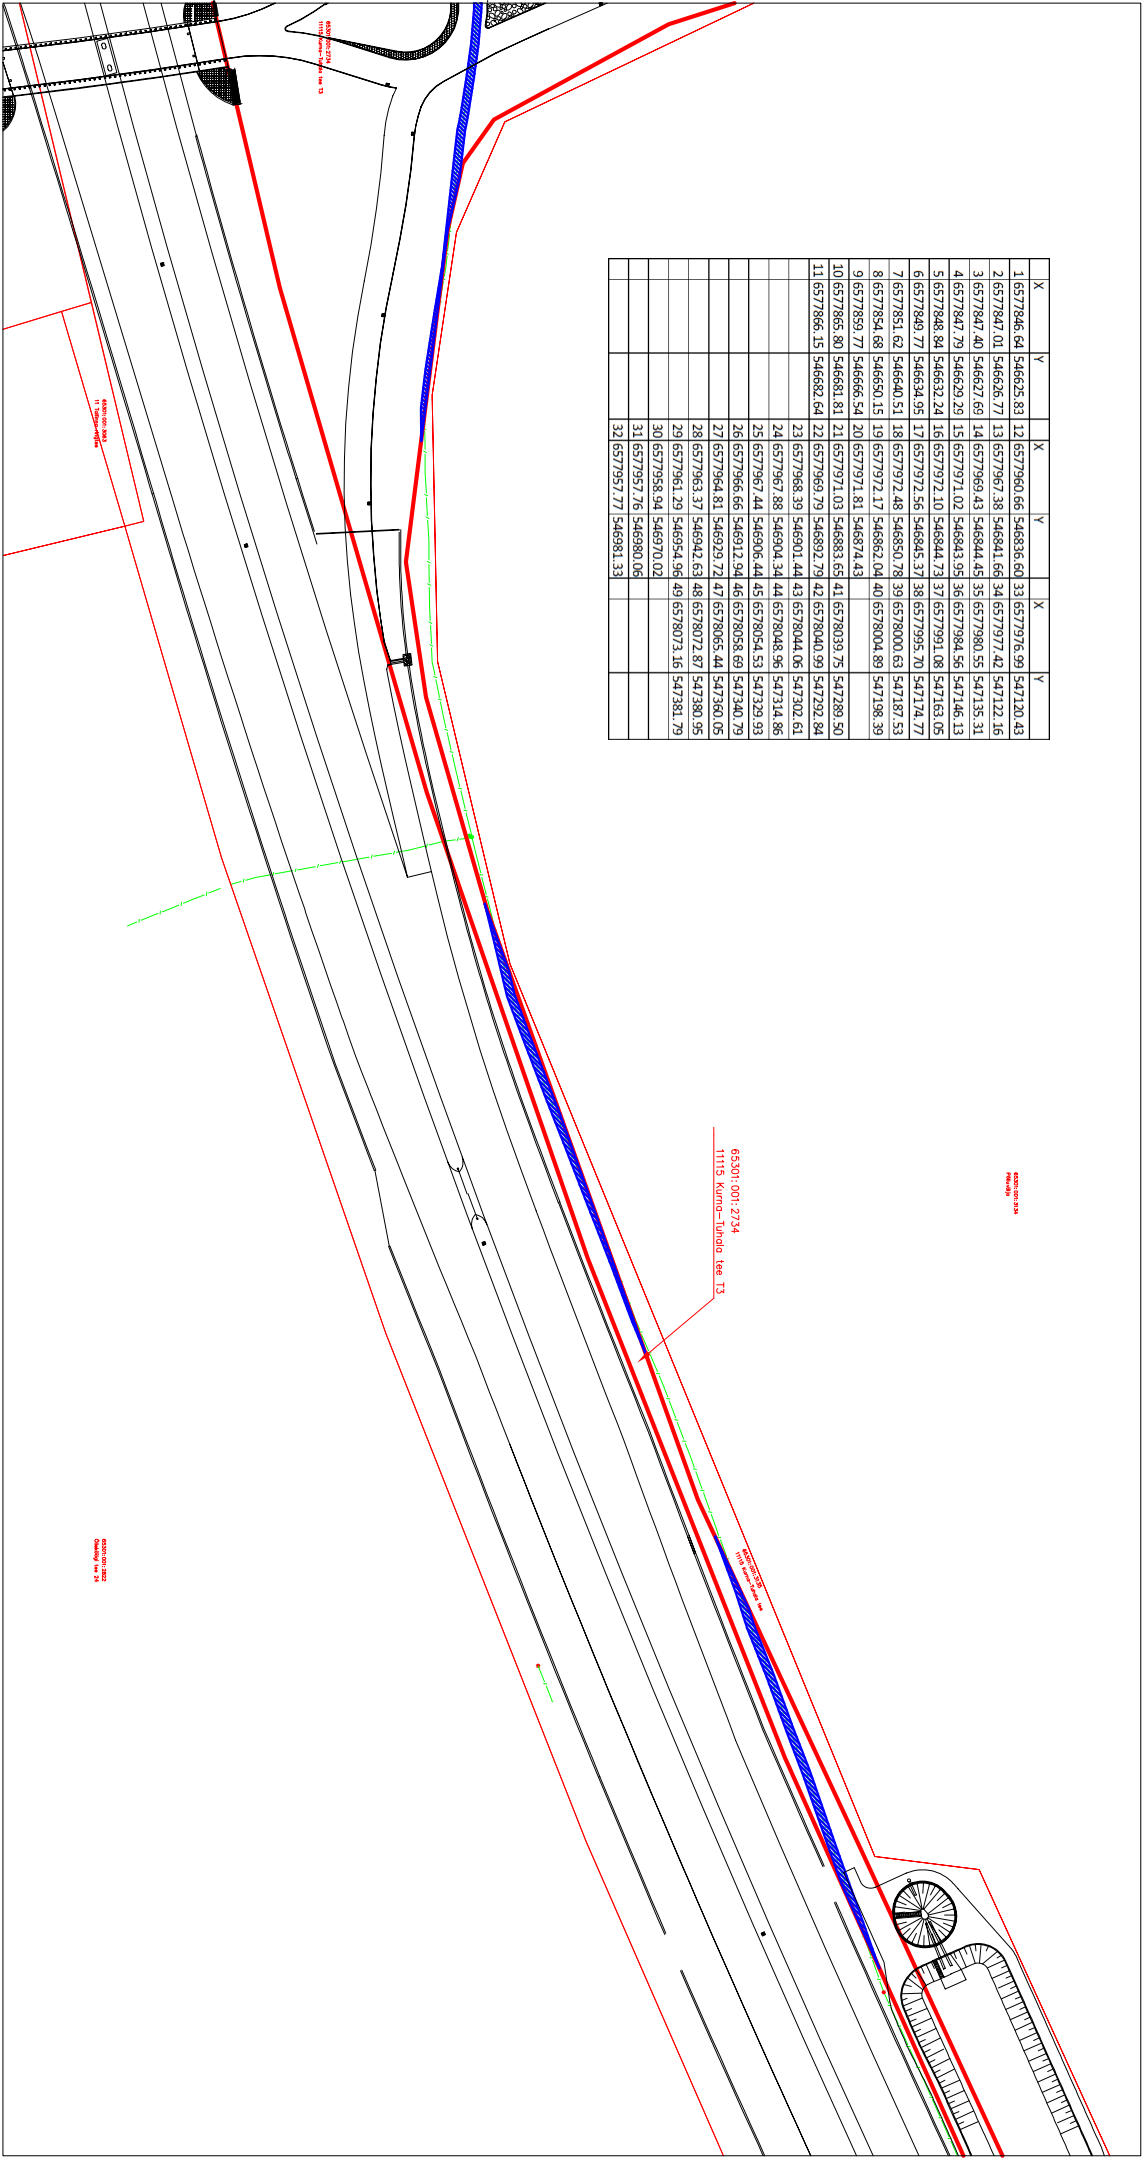

Koostasi:  
DÜ Projektlaendused  
Tormi Metspalu

- Isikliku kasutusõiguse ala 734 m2
- Projekteeritud liinirajatis
- Lepingu objektiks oleva kinnistu piir
- Kinnistupiirid