
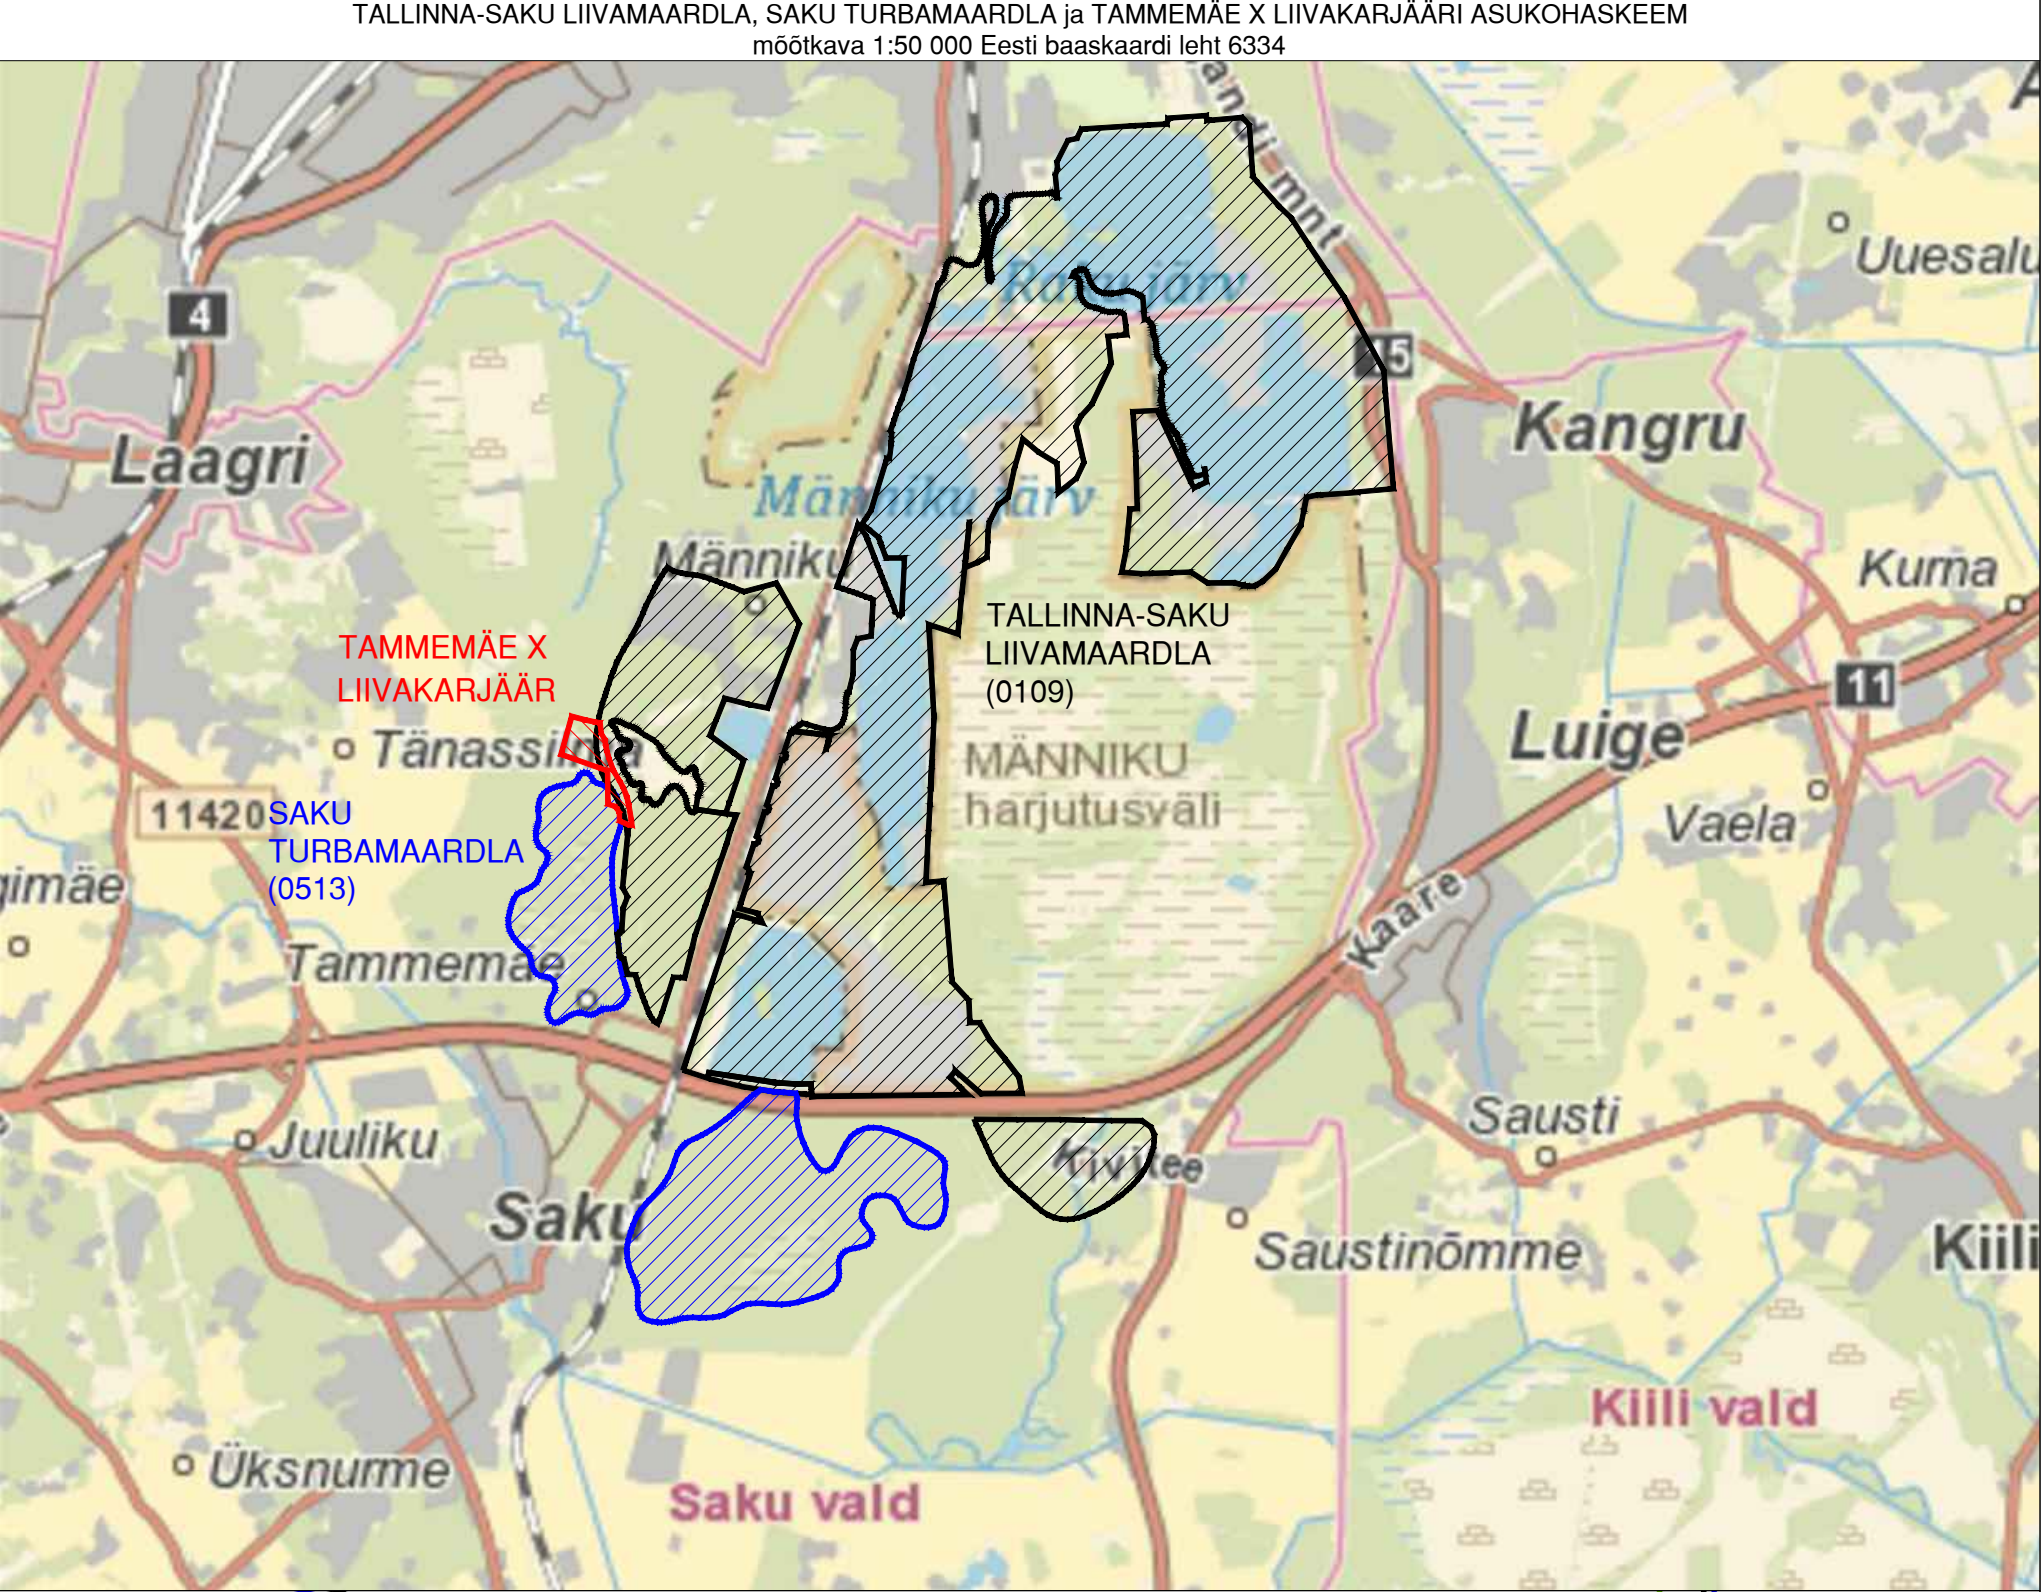


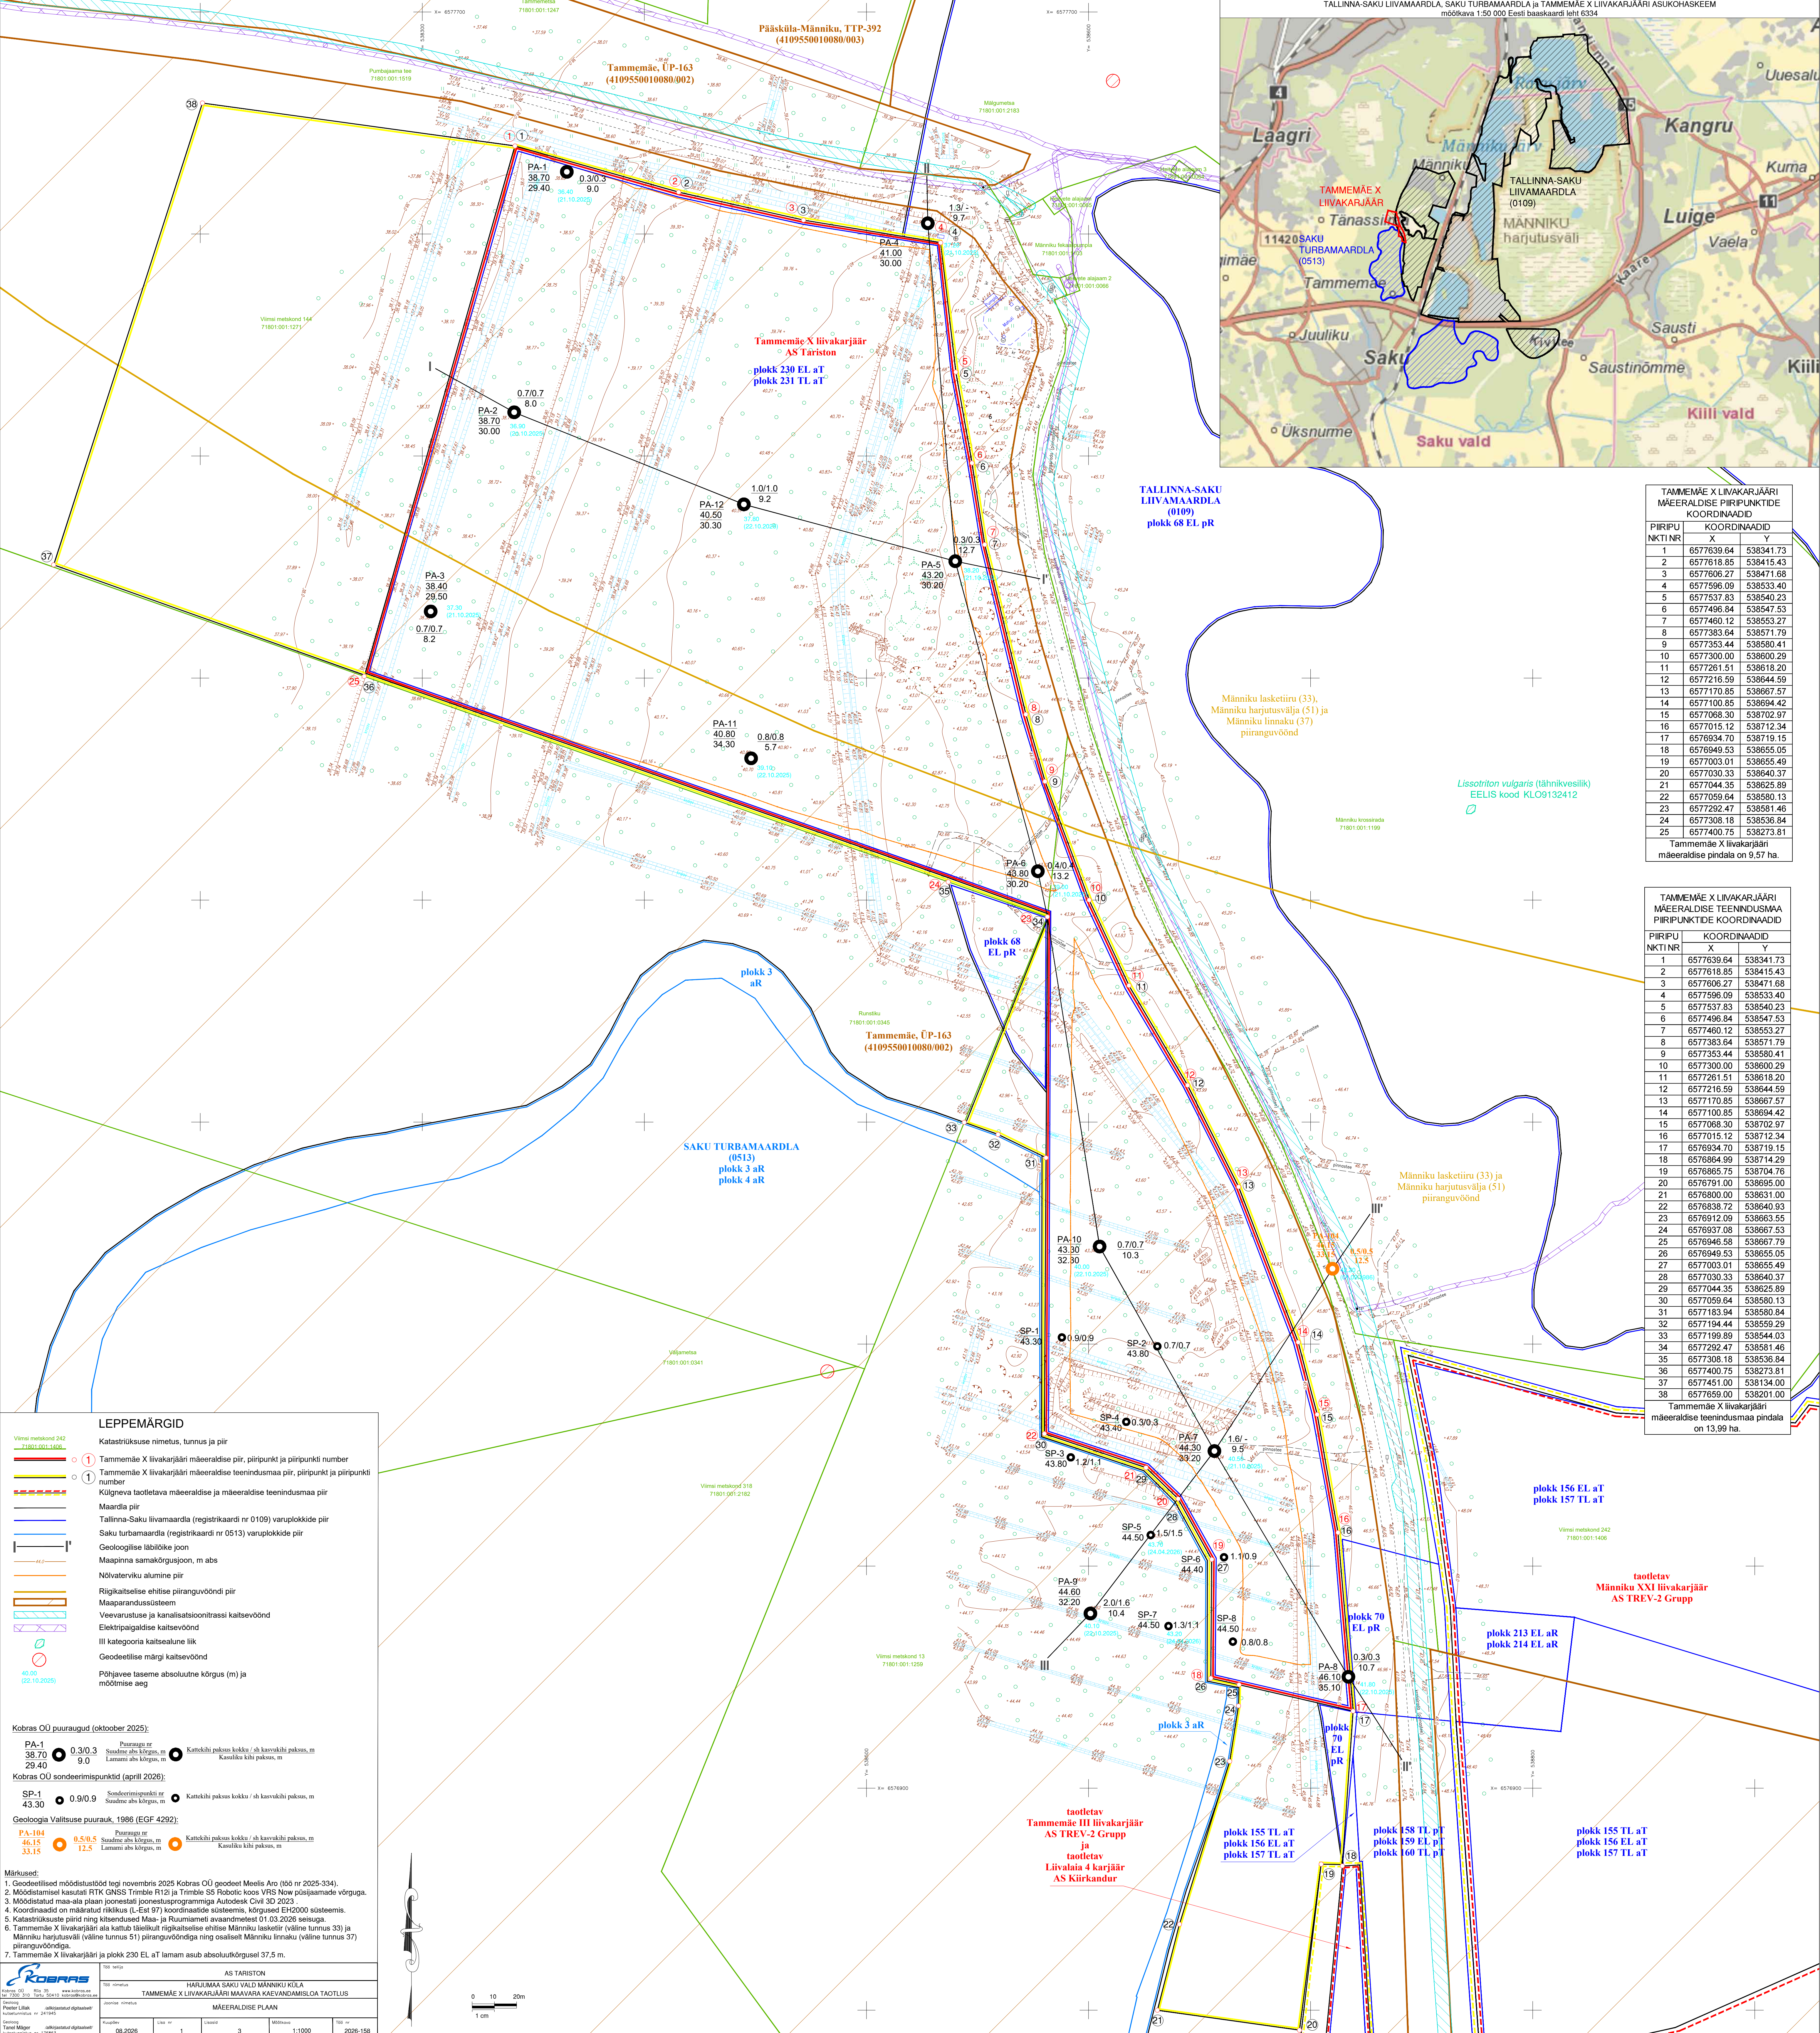

TAMMEMÄE X LIIVAKARJÄÄRI MÄÄRALDISE PIIRIPUNKTIDE KOORDINAADID		
PIIRIPU NKTINR	X	Y
1	6577639.64	538341.73
2	6577618.85	538415.43
3	6577606.27	538471.68
4	6577596.09	538533.40
5	6577537.83	538540.23
6	6577496.84	538547.53
7	6577460.12	538553.27
8	6577383.64	538571.79
9	6577353.44	538580.41
10	6577300.00	538600.29
11	6577261.51	538618.20
12	6577216.59	538644.59
13	6577170.85	538667.57
14	6577100.85	538694.42
15	6577068.30	538702.97
16	6577015.12	538712.34
17	6576934.70	538719.15
18	6576949.53	538655.49
19	6577003.01	538655.49
20	6577030.33	538640.37
21	6577044.35	538625.89
22	6577059.64	538580.13
23	6577292.47	538581.46
24	6577308.18	538536.84
25	6577400.75	538273.81
Tammemäe X liivakarjäär määraldise pindala on 9,57 ha.		

TAMMEMÄE X LIIVAKARJÄÄRI MÄÄRALDISE TEENINDUSMAA PIIRIPUNKTIDE KOORDINAADID		
PIIRIPU NKTINR	X	Y
1	6577639.64	538341.73
2	6577618.85	538415.43
3	6577606.27	538471.68
4	6577596.09	538533.40
5	6577537.83	538540.23
6	6577496.84	538547.53
7	6577460.12	538553.27
8	6577383.64	538571.79
9	6577353.44	538580.41
10	6577300.00	538600.29
11	6577261.51	538618.20
12	6577216.59	538644.59
13	6577170.85	538667.57
14	6577100.85	538694.42
15	6577068.30	538702.97
16	6577015.12	538712.34
17	6576934.70	538719.15
18	6576864.99	538714.29
19	6576965.75	538704.76
20	6576791.00	538695.00
21	6576800.00	538631.00
22	6576838.72	538640.93
23	6576912.09	538663.55
24	6576937.08	538667.53
25	6576946.58	538667.79
26	6576949.53	538655.05
27	6577003.01	538655.49
28	6577030.33	538640.37
29	6577044.35	538625.89
30	6577059.64	538580.13
31	6577183.94	538580.84
32	6577194.44	538559.29
33	6577199.89	538544.03
34	6577292.47	538581.46
35	6577308.18	538536.84
36	6577400.75	538273.81
37	6577451.00	538134.00
38	6577659.00	538201.00
Tammemäe X liivakarjäär määraldise teenindusmaa pindala on 13,99 ha.		