



Päikese kinnistu torustikud

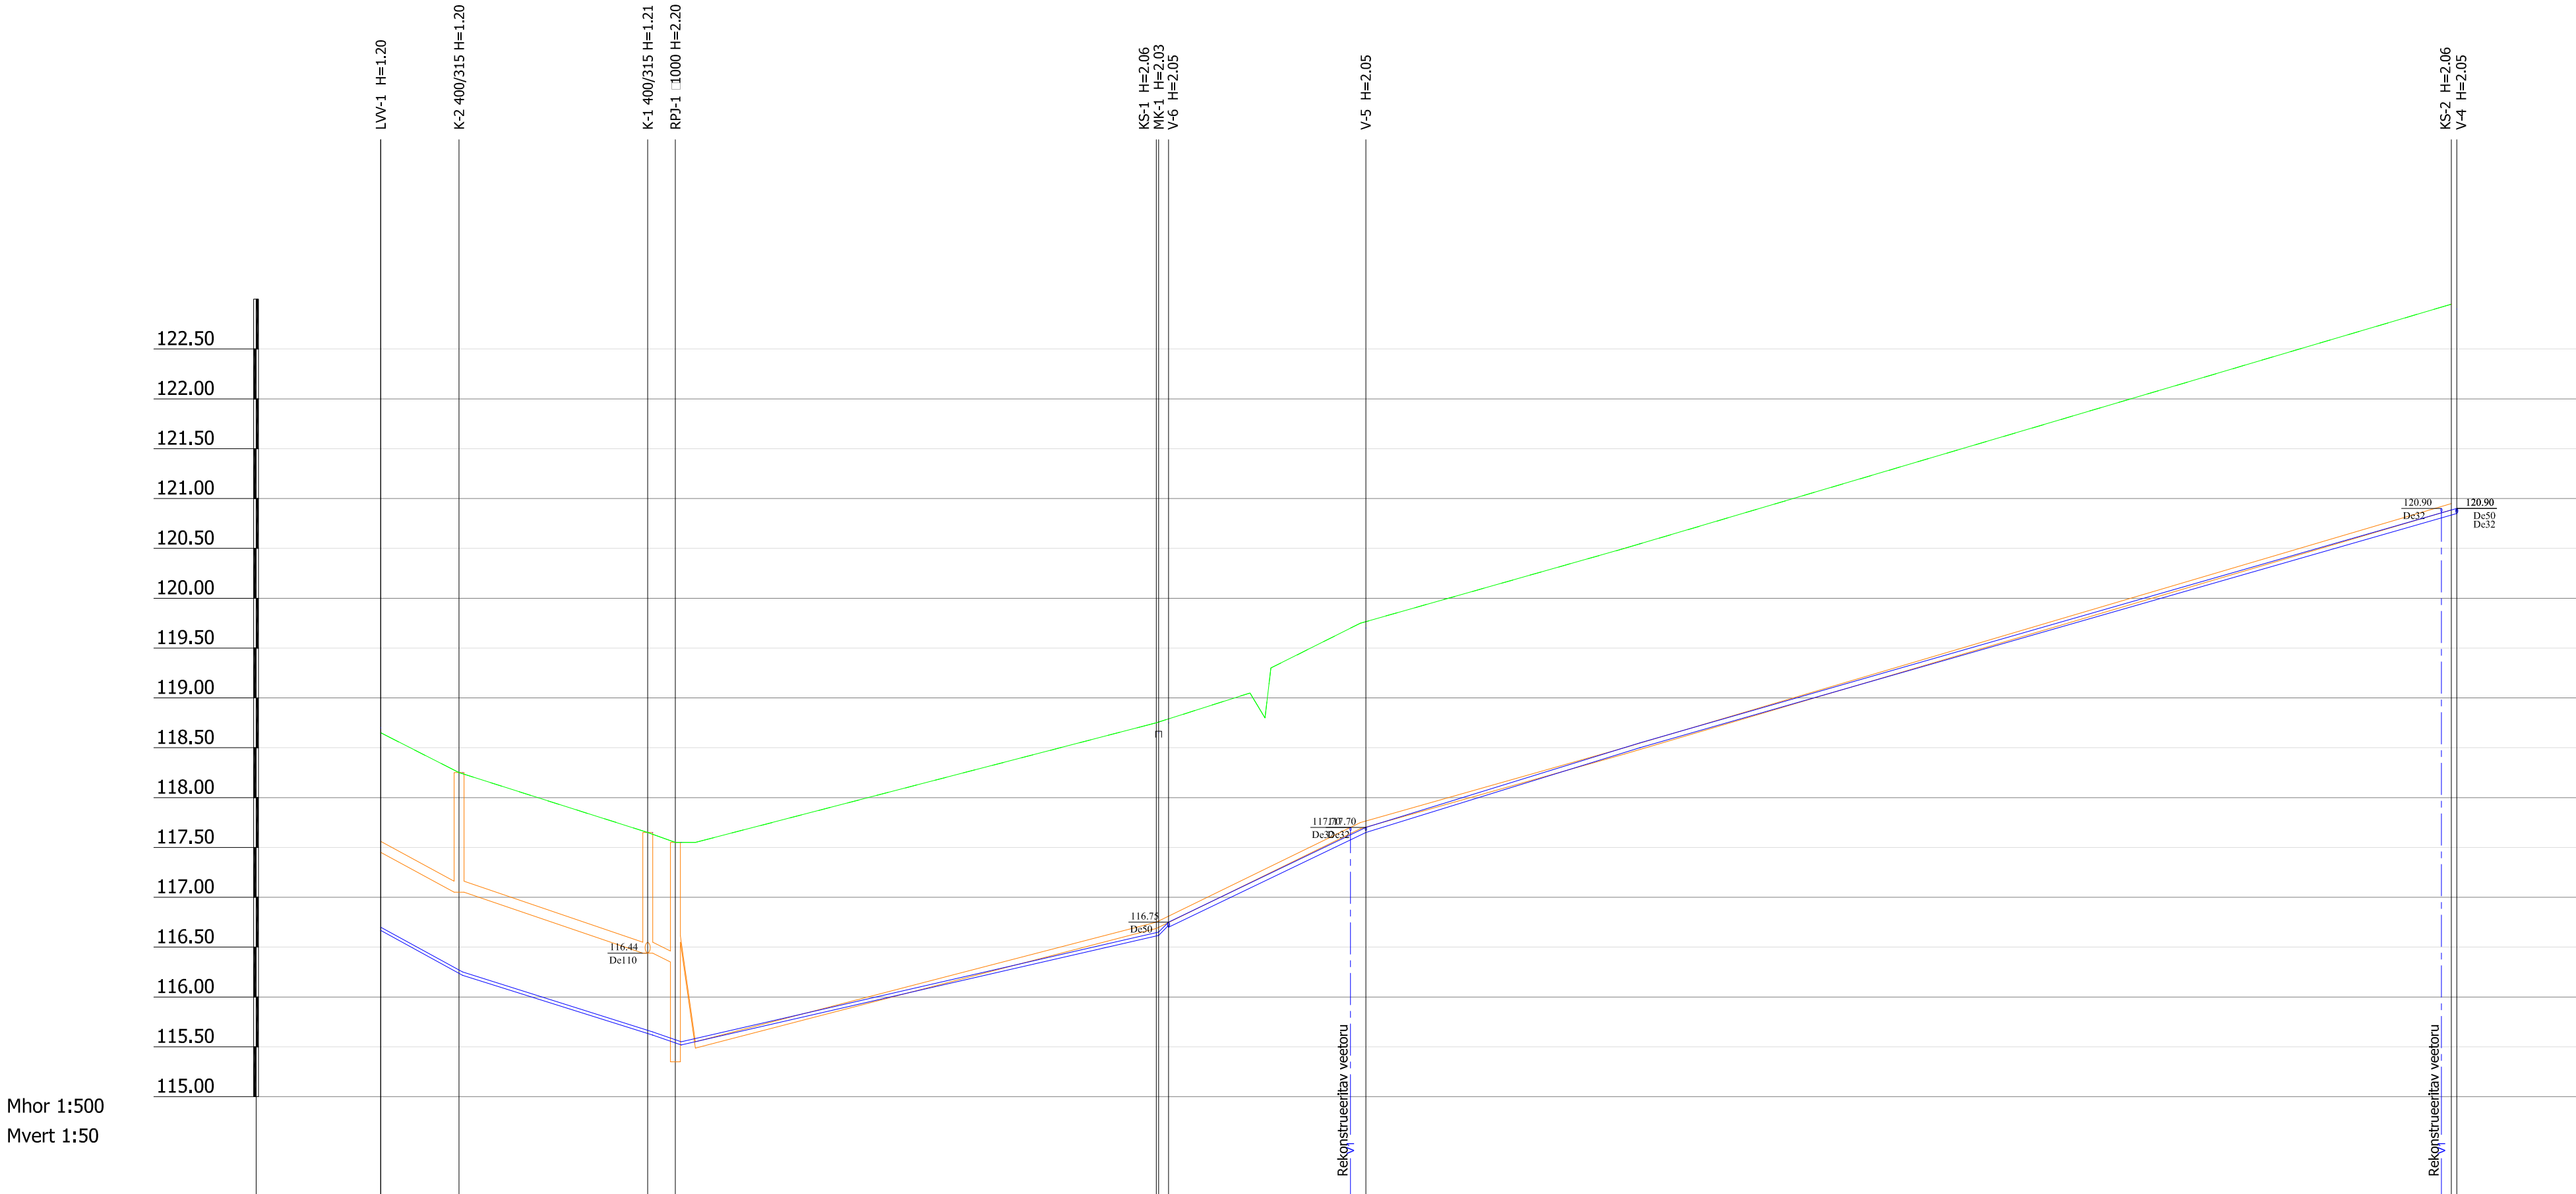

KAEVU TÄHIS	LW-1	K-2	K-1 RPJ-1	KS-1	V-5	KS-2
OLEMASOLEVA MAAPINNA KÕRGUS (m ABS)	118.65	118.25	117.65	118.75	119.75	122.95
PROJEKTEERITUD MAAPINNA KÕRGUS (m ABS)	118.65	118.25	117.65	118.75	119.75	122.95
TORU RENNII KÕRGUS (m ABS)	117.45	117.05	116.44	116.69	117.69	120.89
TORU RAJAMISSÜGAVUS	1.20	1.20	1.21	2.06	2.06	2.06
LANG	0.0509	21.7	0.0323	0.0488	0.0283	0.0296
PIKKUS (m)	7.9	18.9	2.8	46.2	20.5	26.5
TORU LÄBIMÕÖT	De110 - 29.5m			De63 - 178.1m		
VAHEKAUGUSED (m)	7.9	18.9	2.8	46.2	20.5	26.5
SIRGESTATUD TRASSI PLAAN						

Allika kinnistu kanal

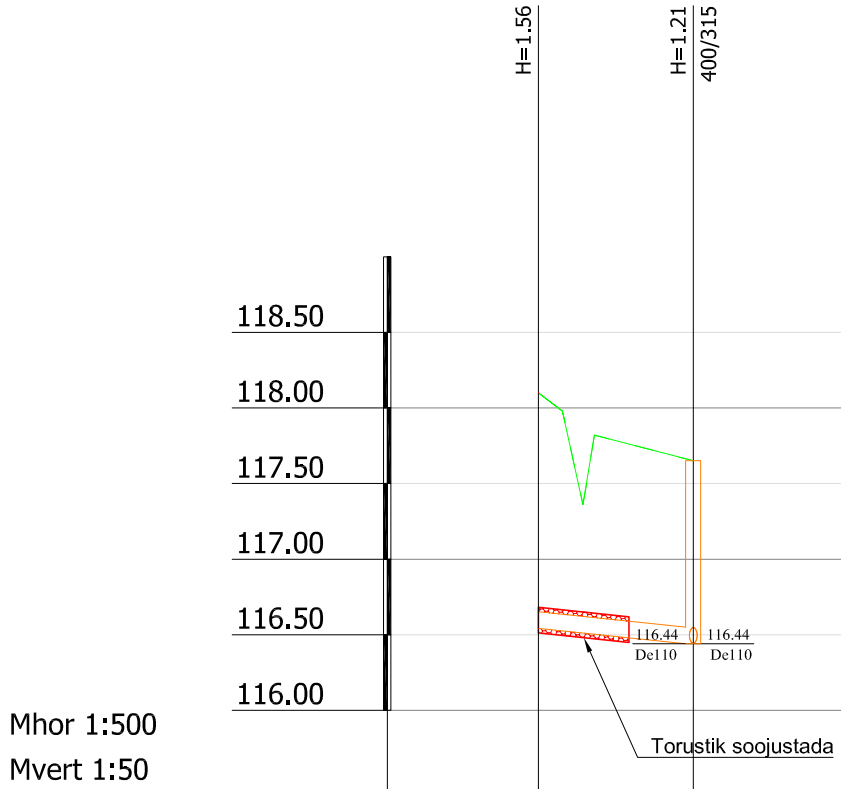

KAEVU TÄHIS	KK	K-1
OLEMASOLEVA MAAPINNA KÕRGUS (m ABS)	118.10	117.65
PROJEKTEERITUD MAAPINNA KÕRGUS (m ABS)	118.10	117.65
TORU RENNII KÕRGUS (m ABS)	116.54	116.44
TORU RAJAMISSÜGAVUS	1.56	1.21
LANG	10.2	6.0
PIKKUS (m)	10.2	6.0
TORU LÄBIMÕÖT	De110 - 10.2m	
VAHEKAUGUSED (m)	10.2	6.0
SIRGESTATUD TRASSI PLAAN		