


72701:001:1926  
Pärnu mnt 558a

H  
Kauplus

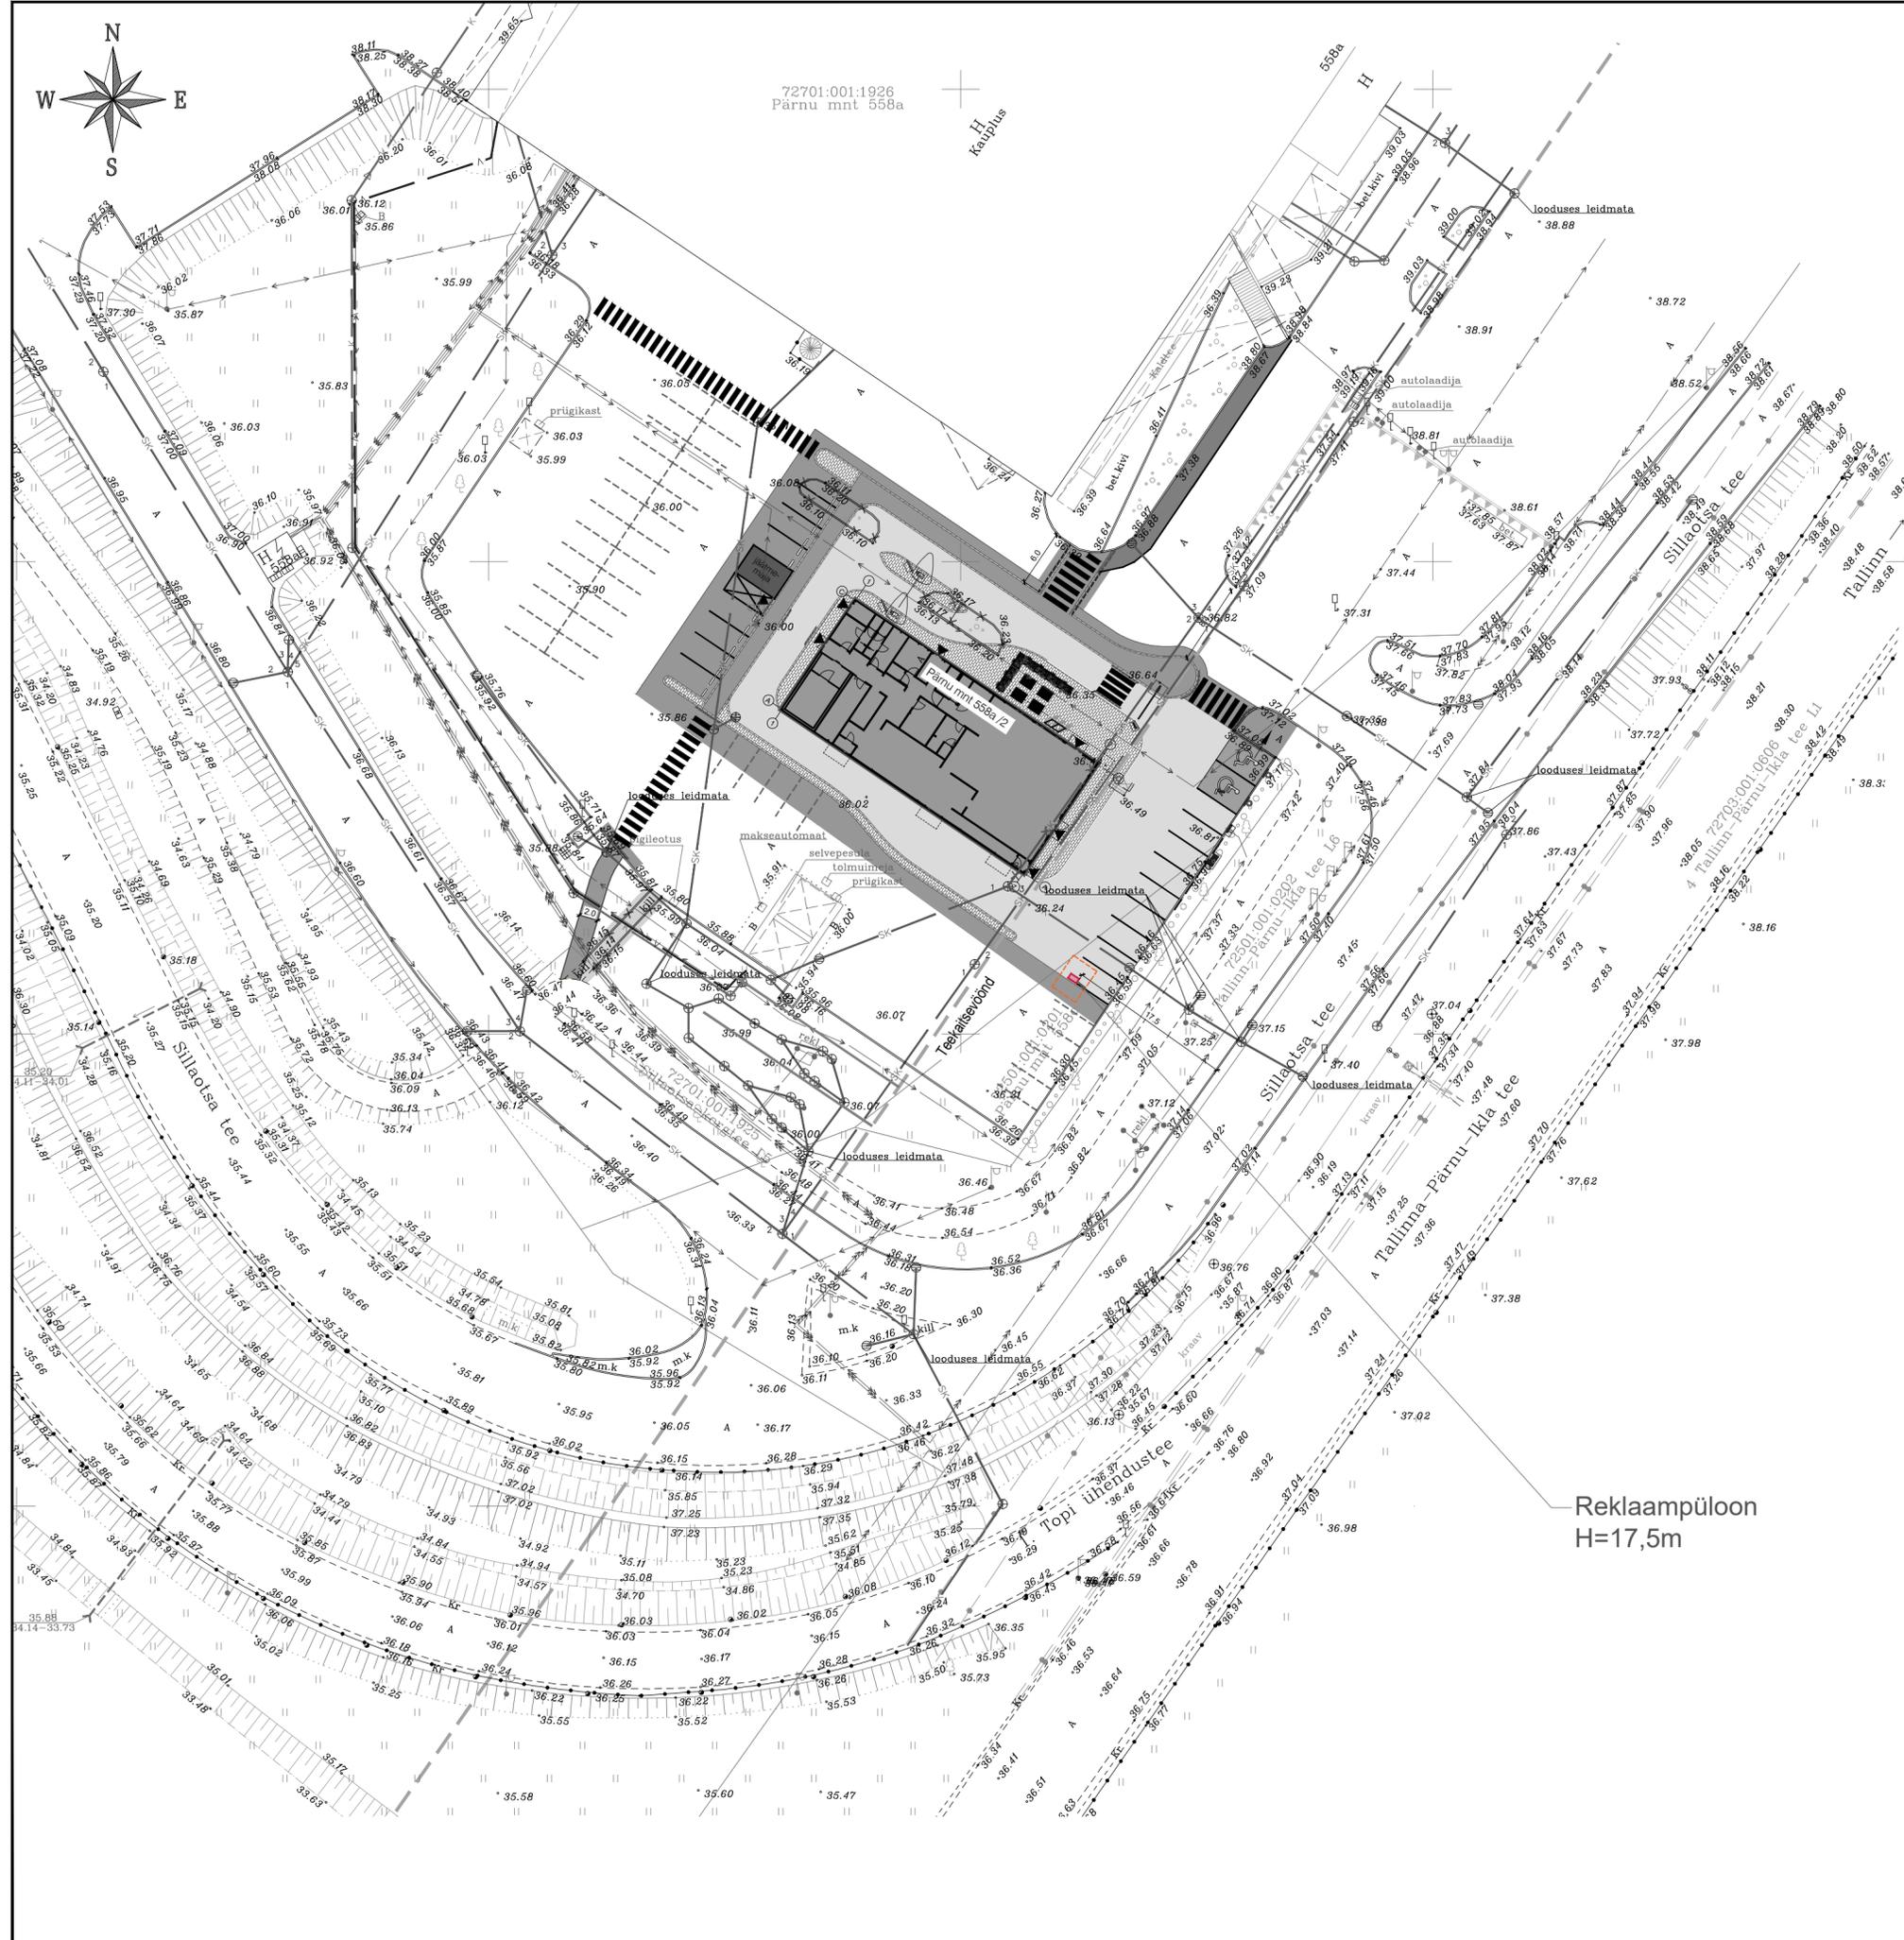

Reklaampüloon  
H=17,5m

