


Metsaka tee

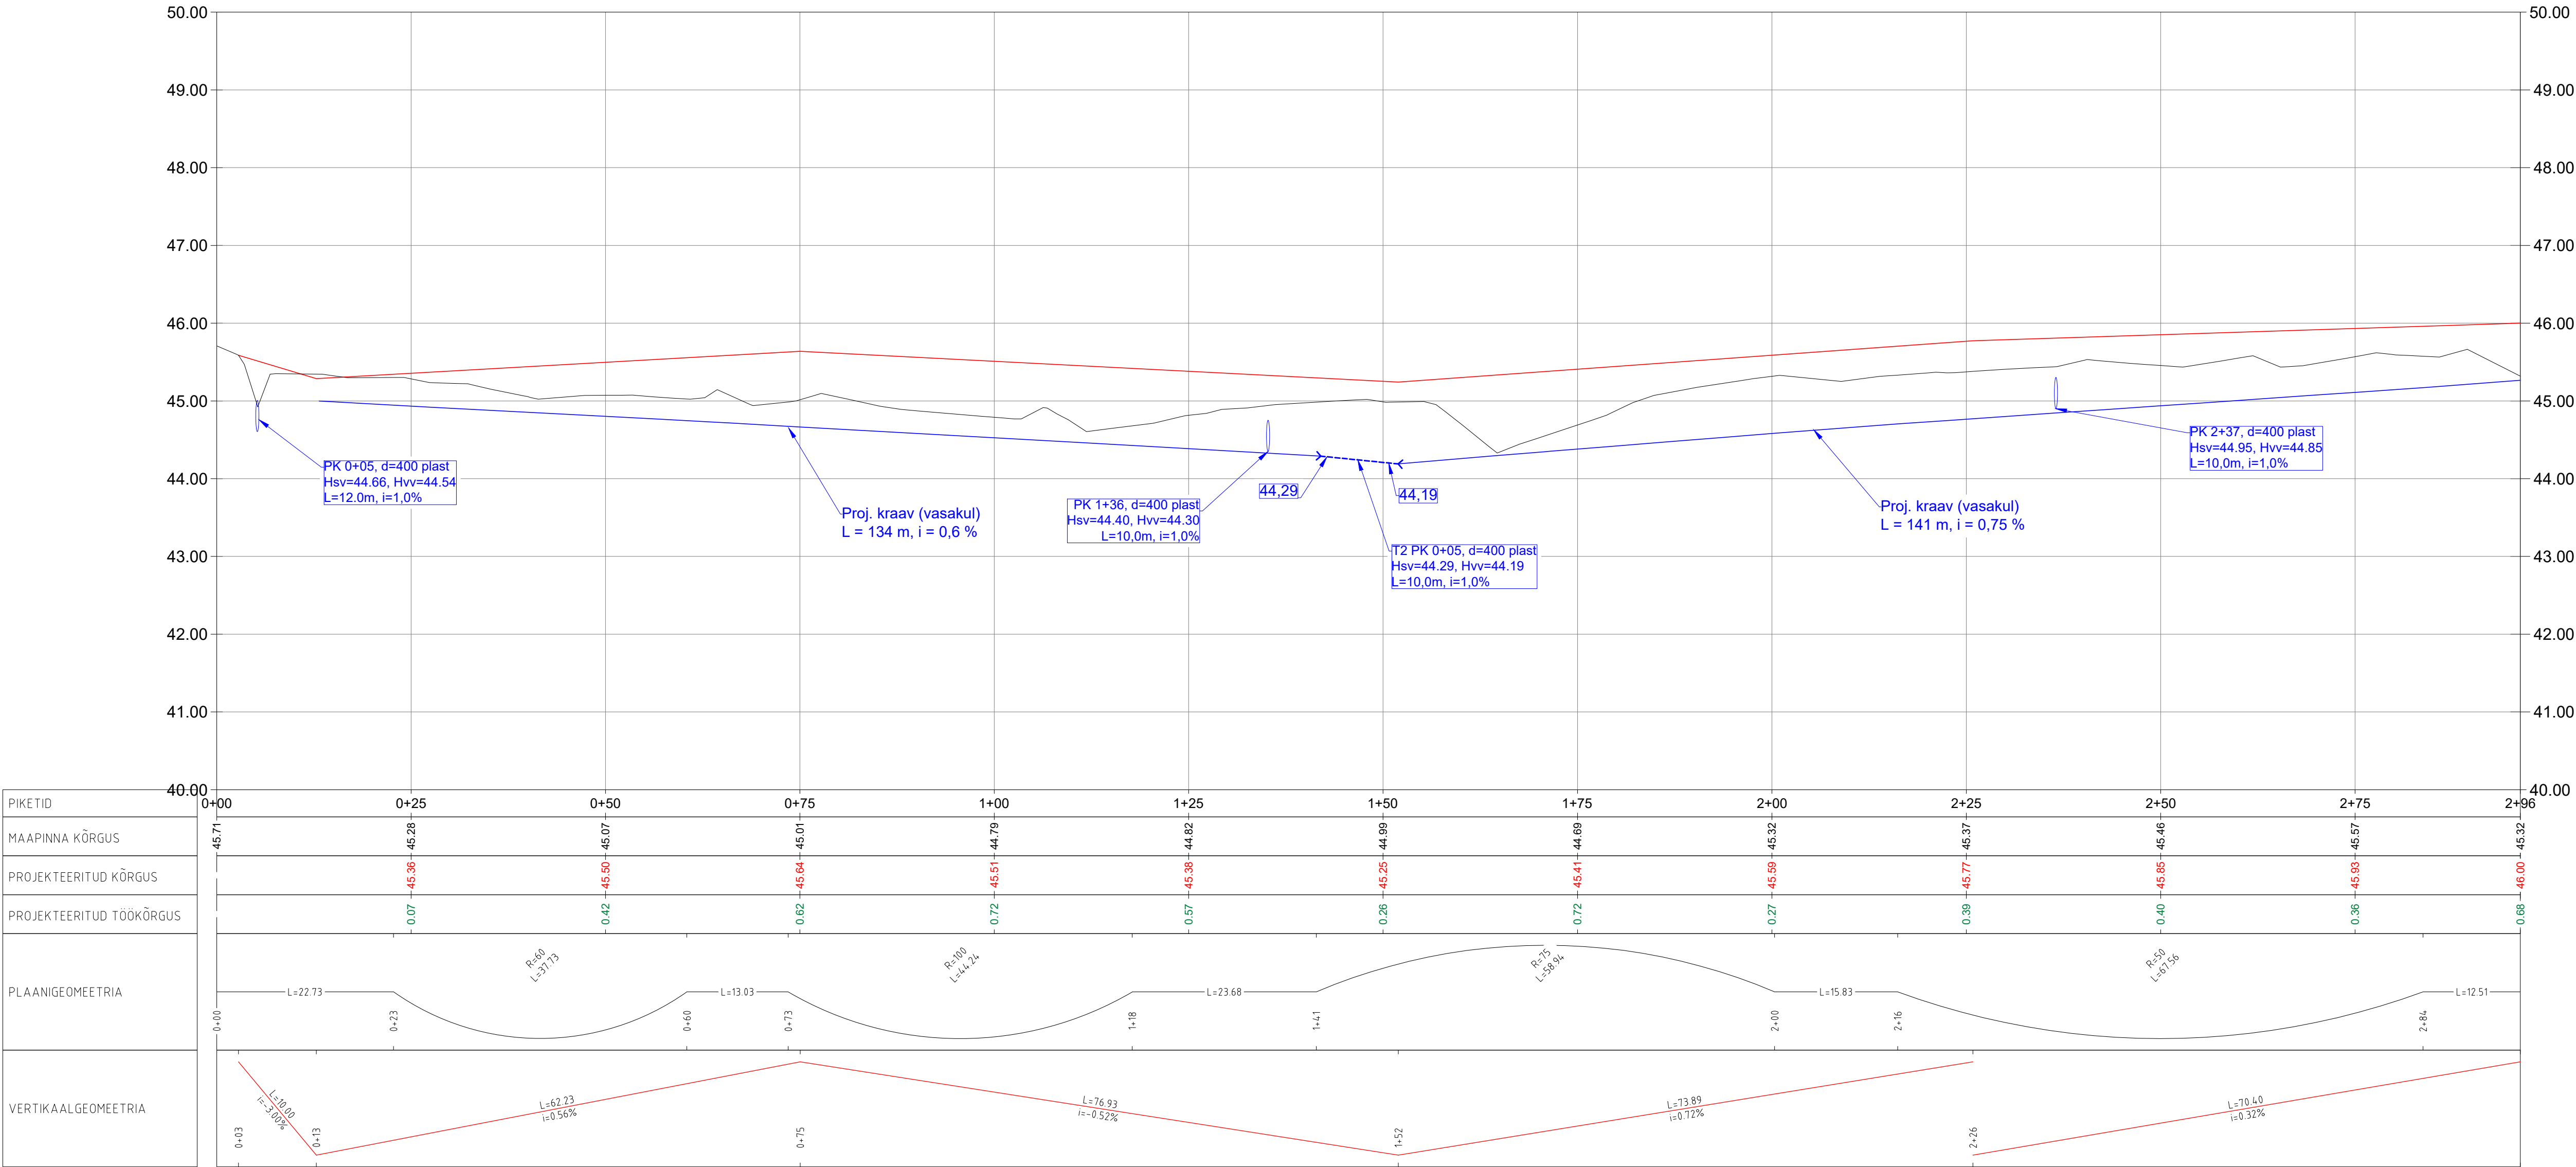

PIKETID	0+00	0+25	0+50	0+75	1+00	1+25	1+50	1+75	2+00	2+25	2+50	2+75	2+96
MAAPINNA KÕRGUS	45.71	45.28	45.07	45.01	44.79	44.82	44.99	44.69	45.32	45.37	45.46	45.57	45.32
PROJEKTEERITUD KÕRGUS		45.36	45.50	45.64	45.51	45.38	45.25	45.41	45.59	45.77	45.85	45.93	46.00
PROJEKTEERITUD TÖÖKÕRGUS		0.07	0.42	0.62	0.72	0.57	0.26	0.72	0.27	0.39	0.40	0.36	0.68
PLAANIGEOMETRIA													
VERTIKAALGEOMETRIA													

<div>ESPRIL</div> <div>Kaisla 3 Tallinn 13516 Registrikood: 12566284 Tel +372 502 6788 espril@espril.ee www.espril.ee</div>	Töö tellija		Tuhala Kinnisvara OÜ		
	Töö nimetus		Metsaka kinnistule kavandatavate elamukruntide juurdepääsutee		
	Joonise nimetus		Metsaka tee pikiprofil		
Juhataja	Mikk Mutso		Stadium	Põhiprojekt	Mõõtkava M _h 1:500 M _v 1:50
Projekteerija	Germo Ilvesmets				
Vastutav insener	Mikk Mutso		Koopidev	02.07.2025	Töö nr 25008 Joonise nr TL-6-03