


Key	Pcs	Date	Name	Checked	Changes
01		15.3.2024	JJär	KRep	Updated
02		26.4.2024	JJär	KRep	Updated
03		31.5.2024	JJär	KRep	HV substation location changed, potable water well added

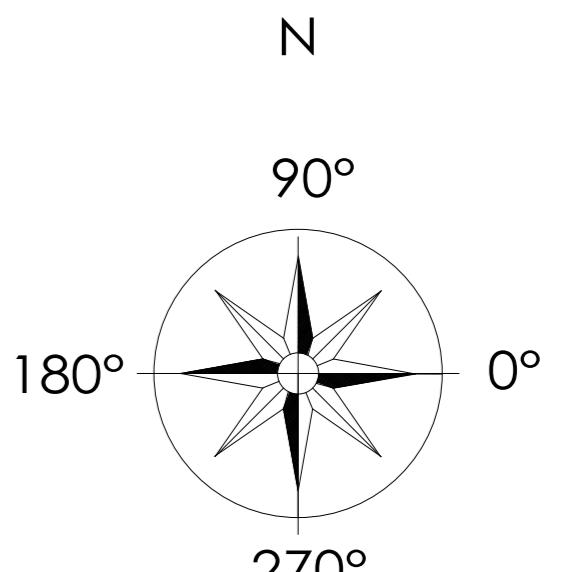


# PREVAILING WIND DIRECTION

# PTT AREA 174 ha

## UNDERGROUND CONNECTIONS

----- WATER  
----- WASTE WATER  
----- NATURAL GAS  
----- POWER LINE

- PIPE BRIDGE
- FACTORY AREA BOUNDARY
- ROADS
- RAILS
- BORDER OF THE PROTECTED ZONES

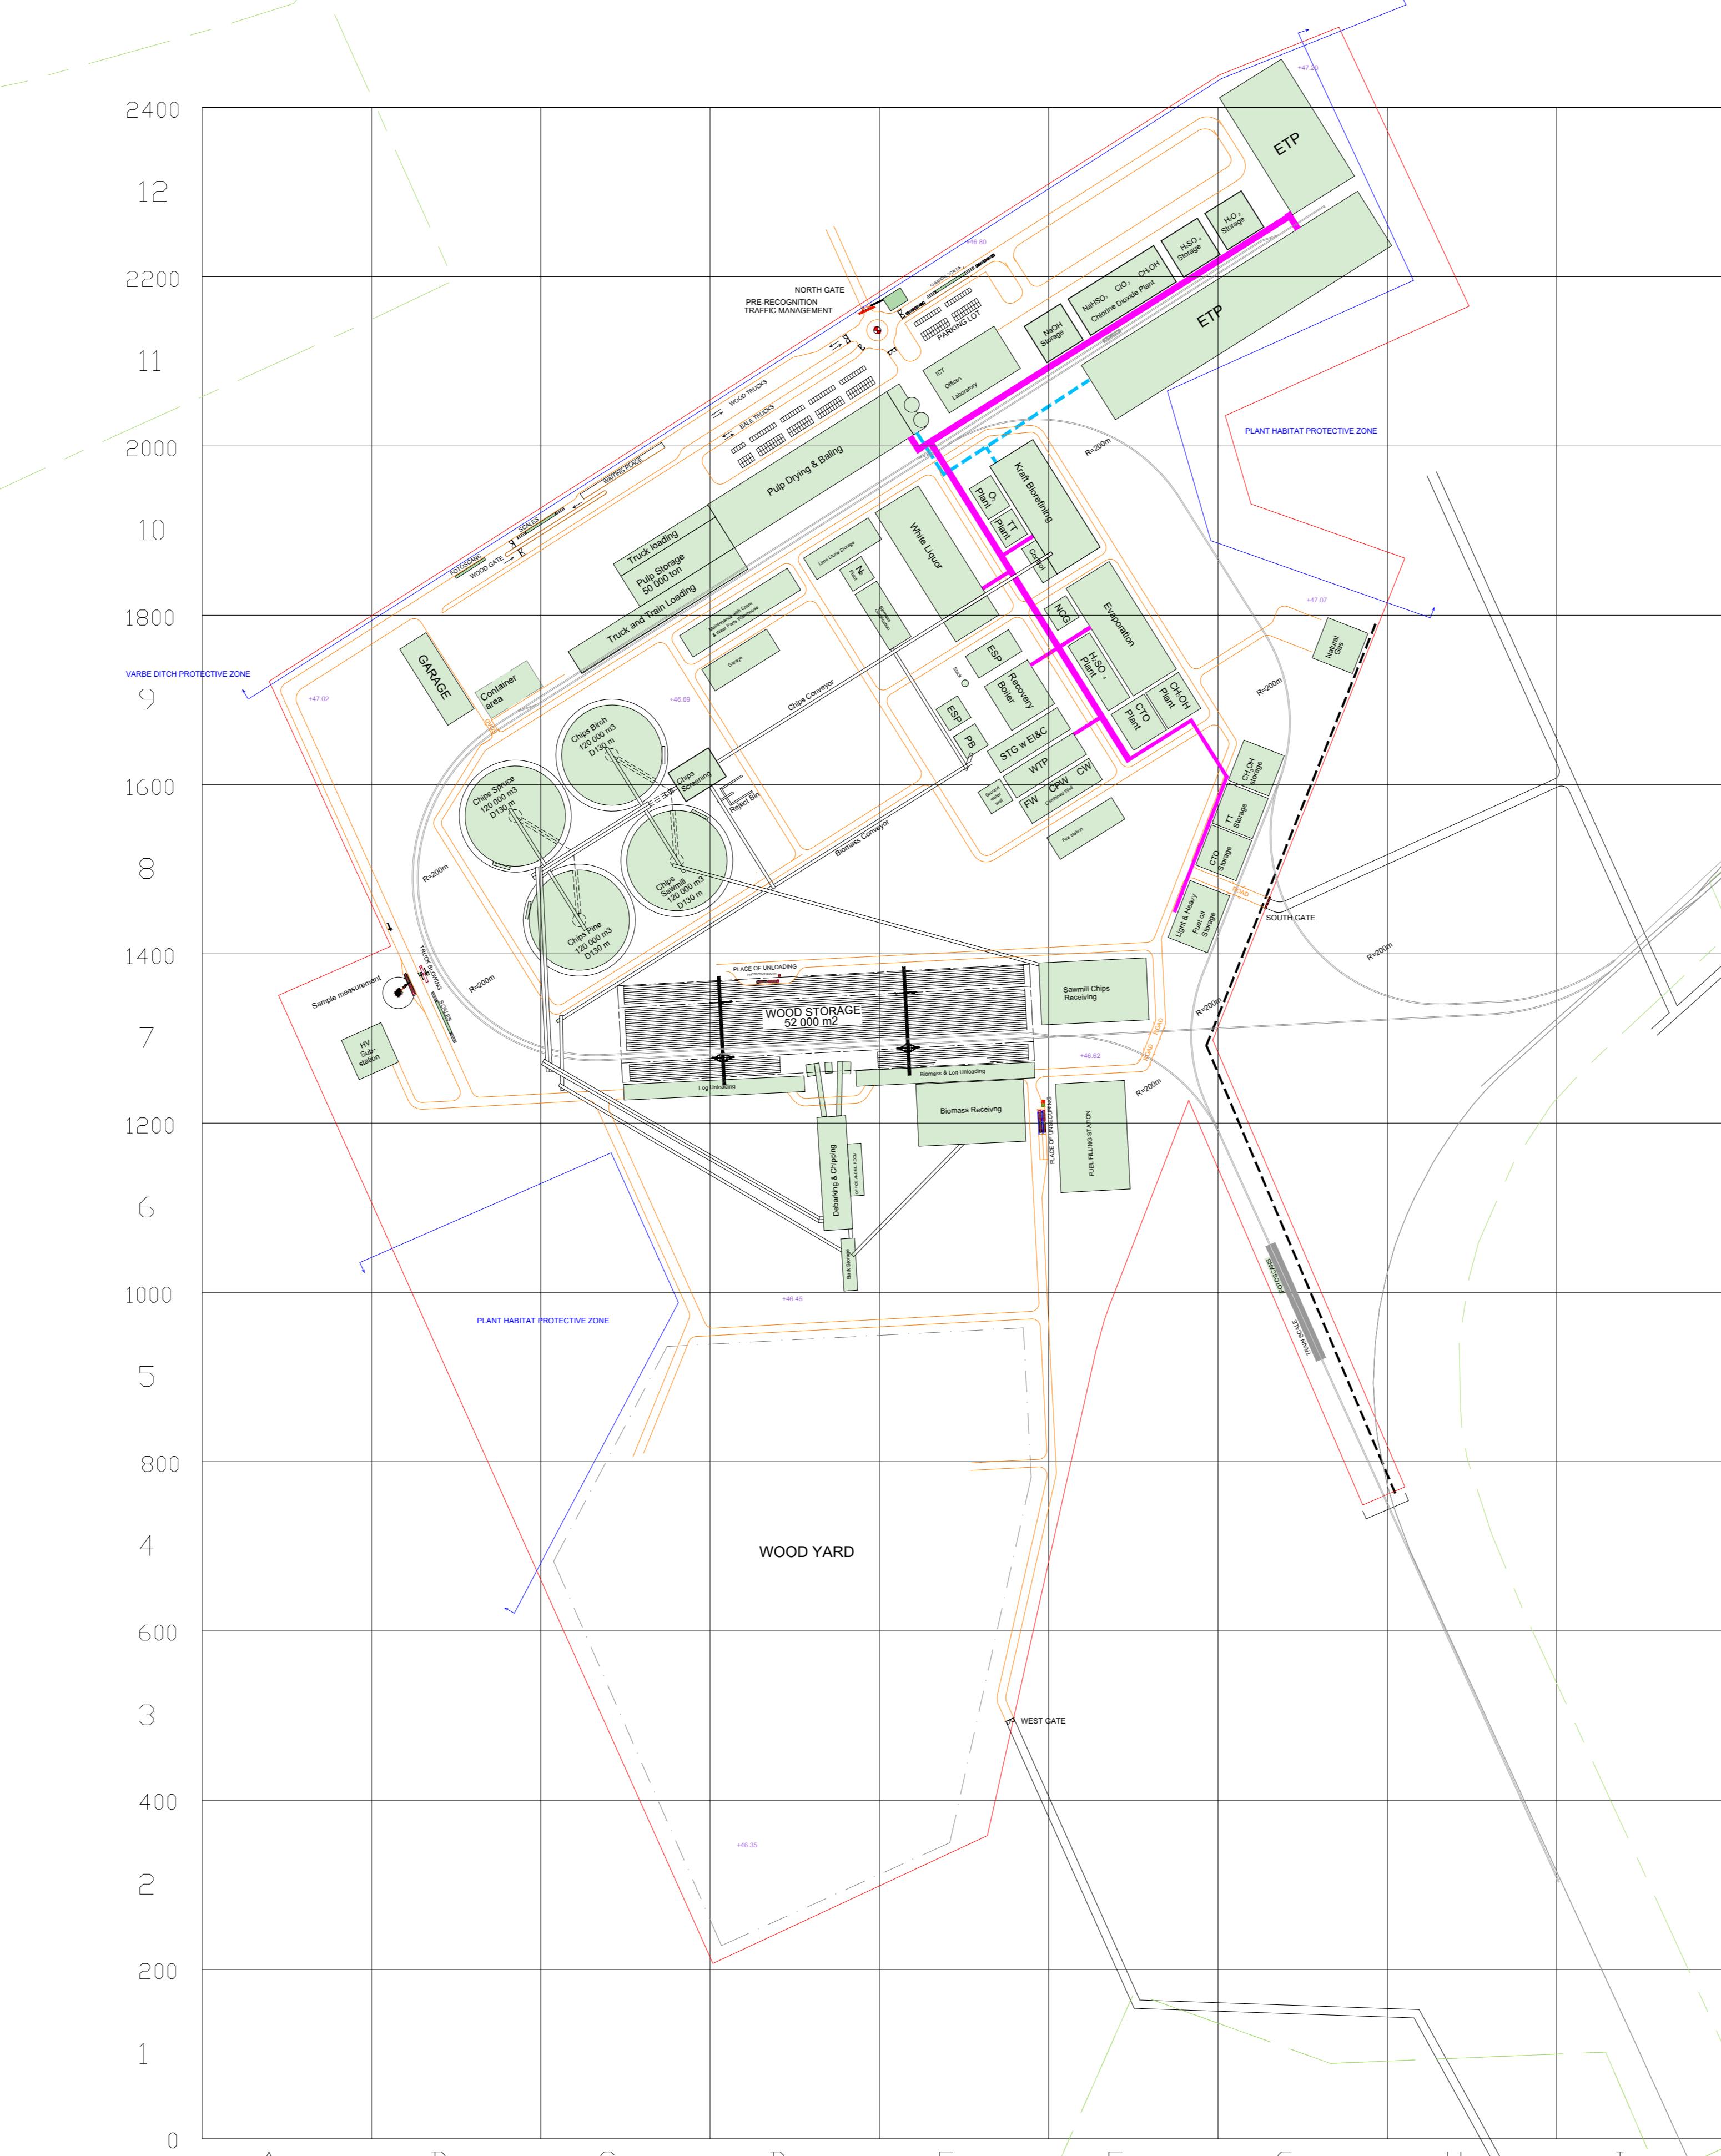

# PRELIMINARY FOR PLANNING

