
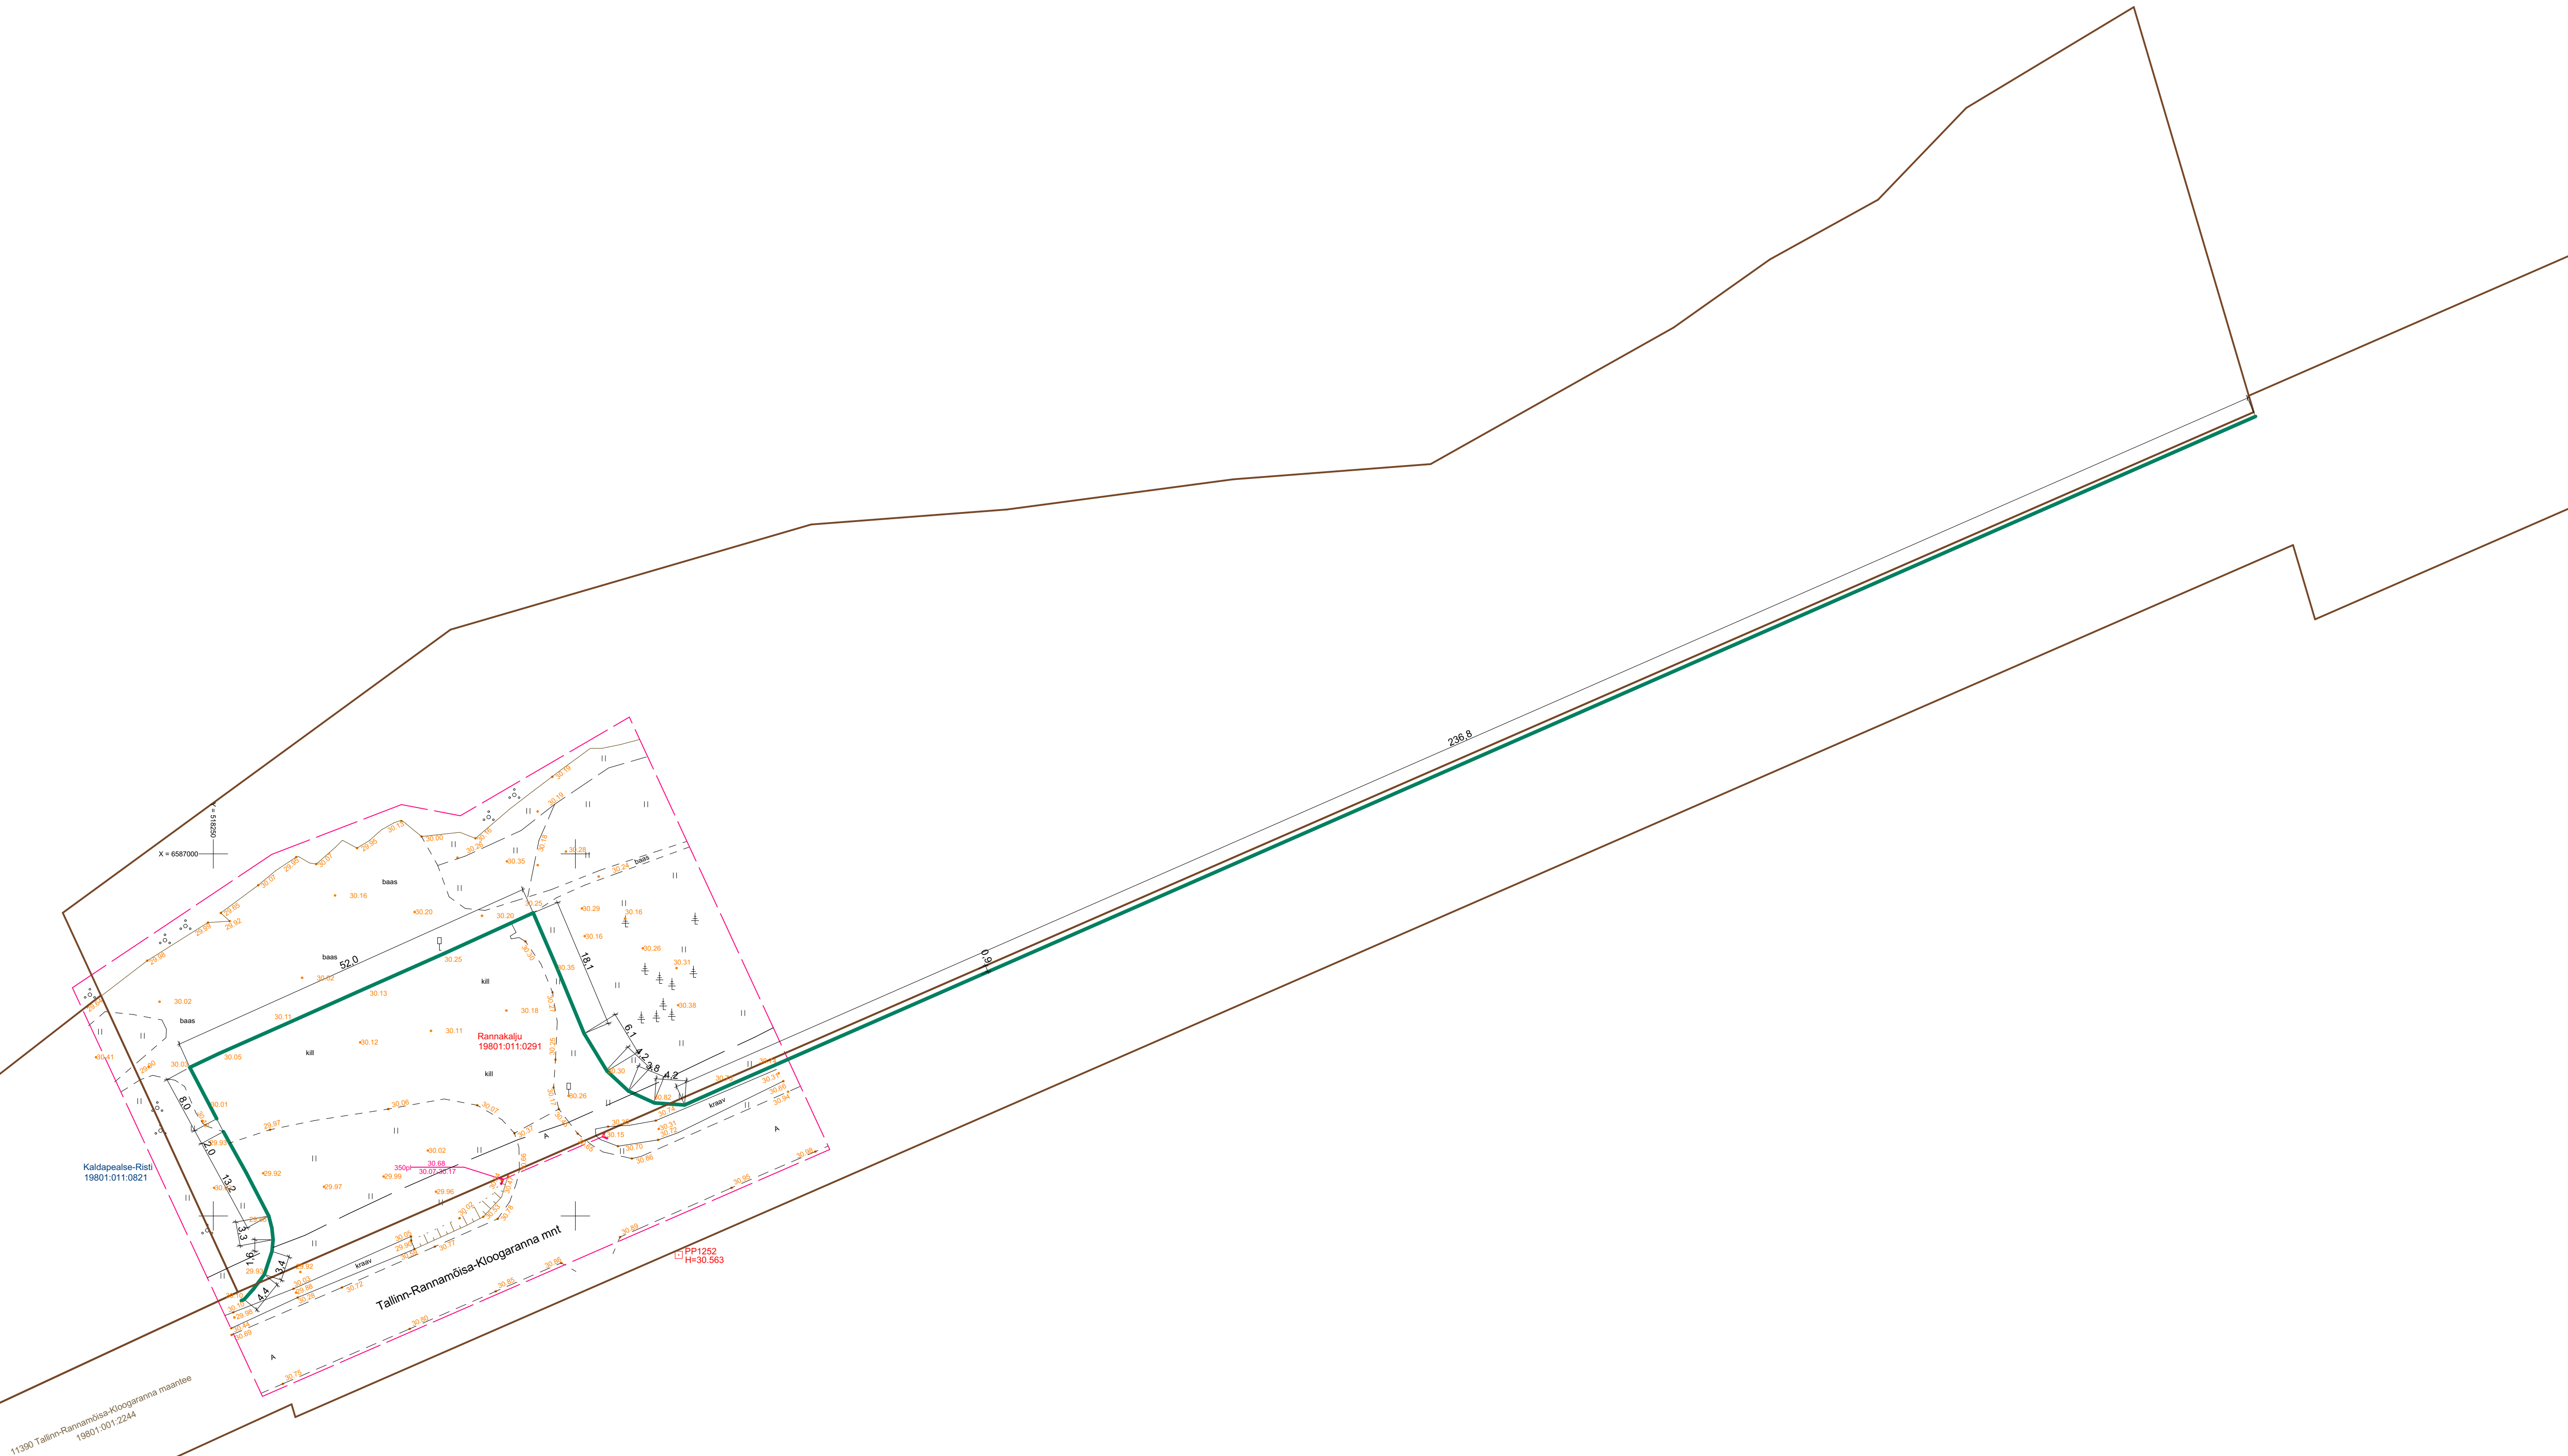


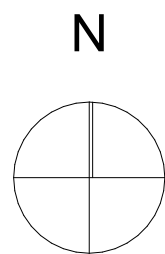

TINGMÄRGID

- KRUNDI PIIR
UUESTI EHITATAV PIIRE, H=0,9 m

KOORDINAADID

- K1 6586938.43 518254.13
K2 6586941.80 518256.91
K3 6586945.12 518258.11
K4 6586950.03 518257.38
K5 6586961.64 518251.39
K6 6586963.43 518250.47
K7 6586970.41 518246.55
K8 6586991.85 518294.17
K9 6586975.38 518301.20
K10 6586970.11 518304.26
K11 6586967.25 518310.86
K12 6586965.32 518315.08
K13 6587060.40 518531.97

DeVida ehituskultuur ja elu OSIJA ARHITEKTUUR- JA ENNEVALMISTUS OSIJA 1, 01115 Tallinn Tel: +371 56 672 521 E-post: osi@osida.ee OSIJA 200, 01115 Tallinn, E-post: osi@osida.ee, www.osida.ee	PROJECT: PIIRDEAIA PROJEKT	
	RANNAKALJU, TÜRISALU KÜLA, HARKU VALD, HARJU MK;	
	ADDRESS: TALLINN-RANNAÕISA-KLOOGARANNA MAANTEE	
	JOONIS:	JOONISE NR:
ASENDIPLAAN		AS-4-02
TOO NR: PR260803	PROJECTEERIJAL: KRISTJAN REIDI	KOOSTAMISE KUUPÄEV: 04.08.2026
STAADIUM: EELPROJEKT	VALMISTAV ARHITEKT: KRISTJAN REIDI	MÕTKAVA: 1:500
ARH	PROJECTI JUHT: MERLYN SUBKA	