





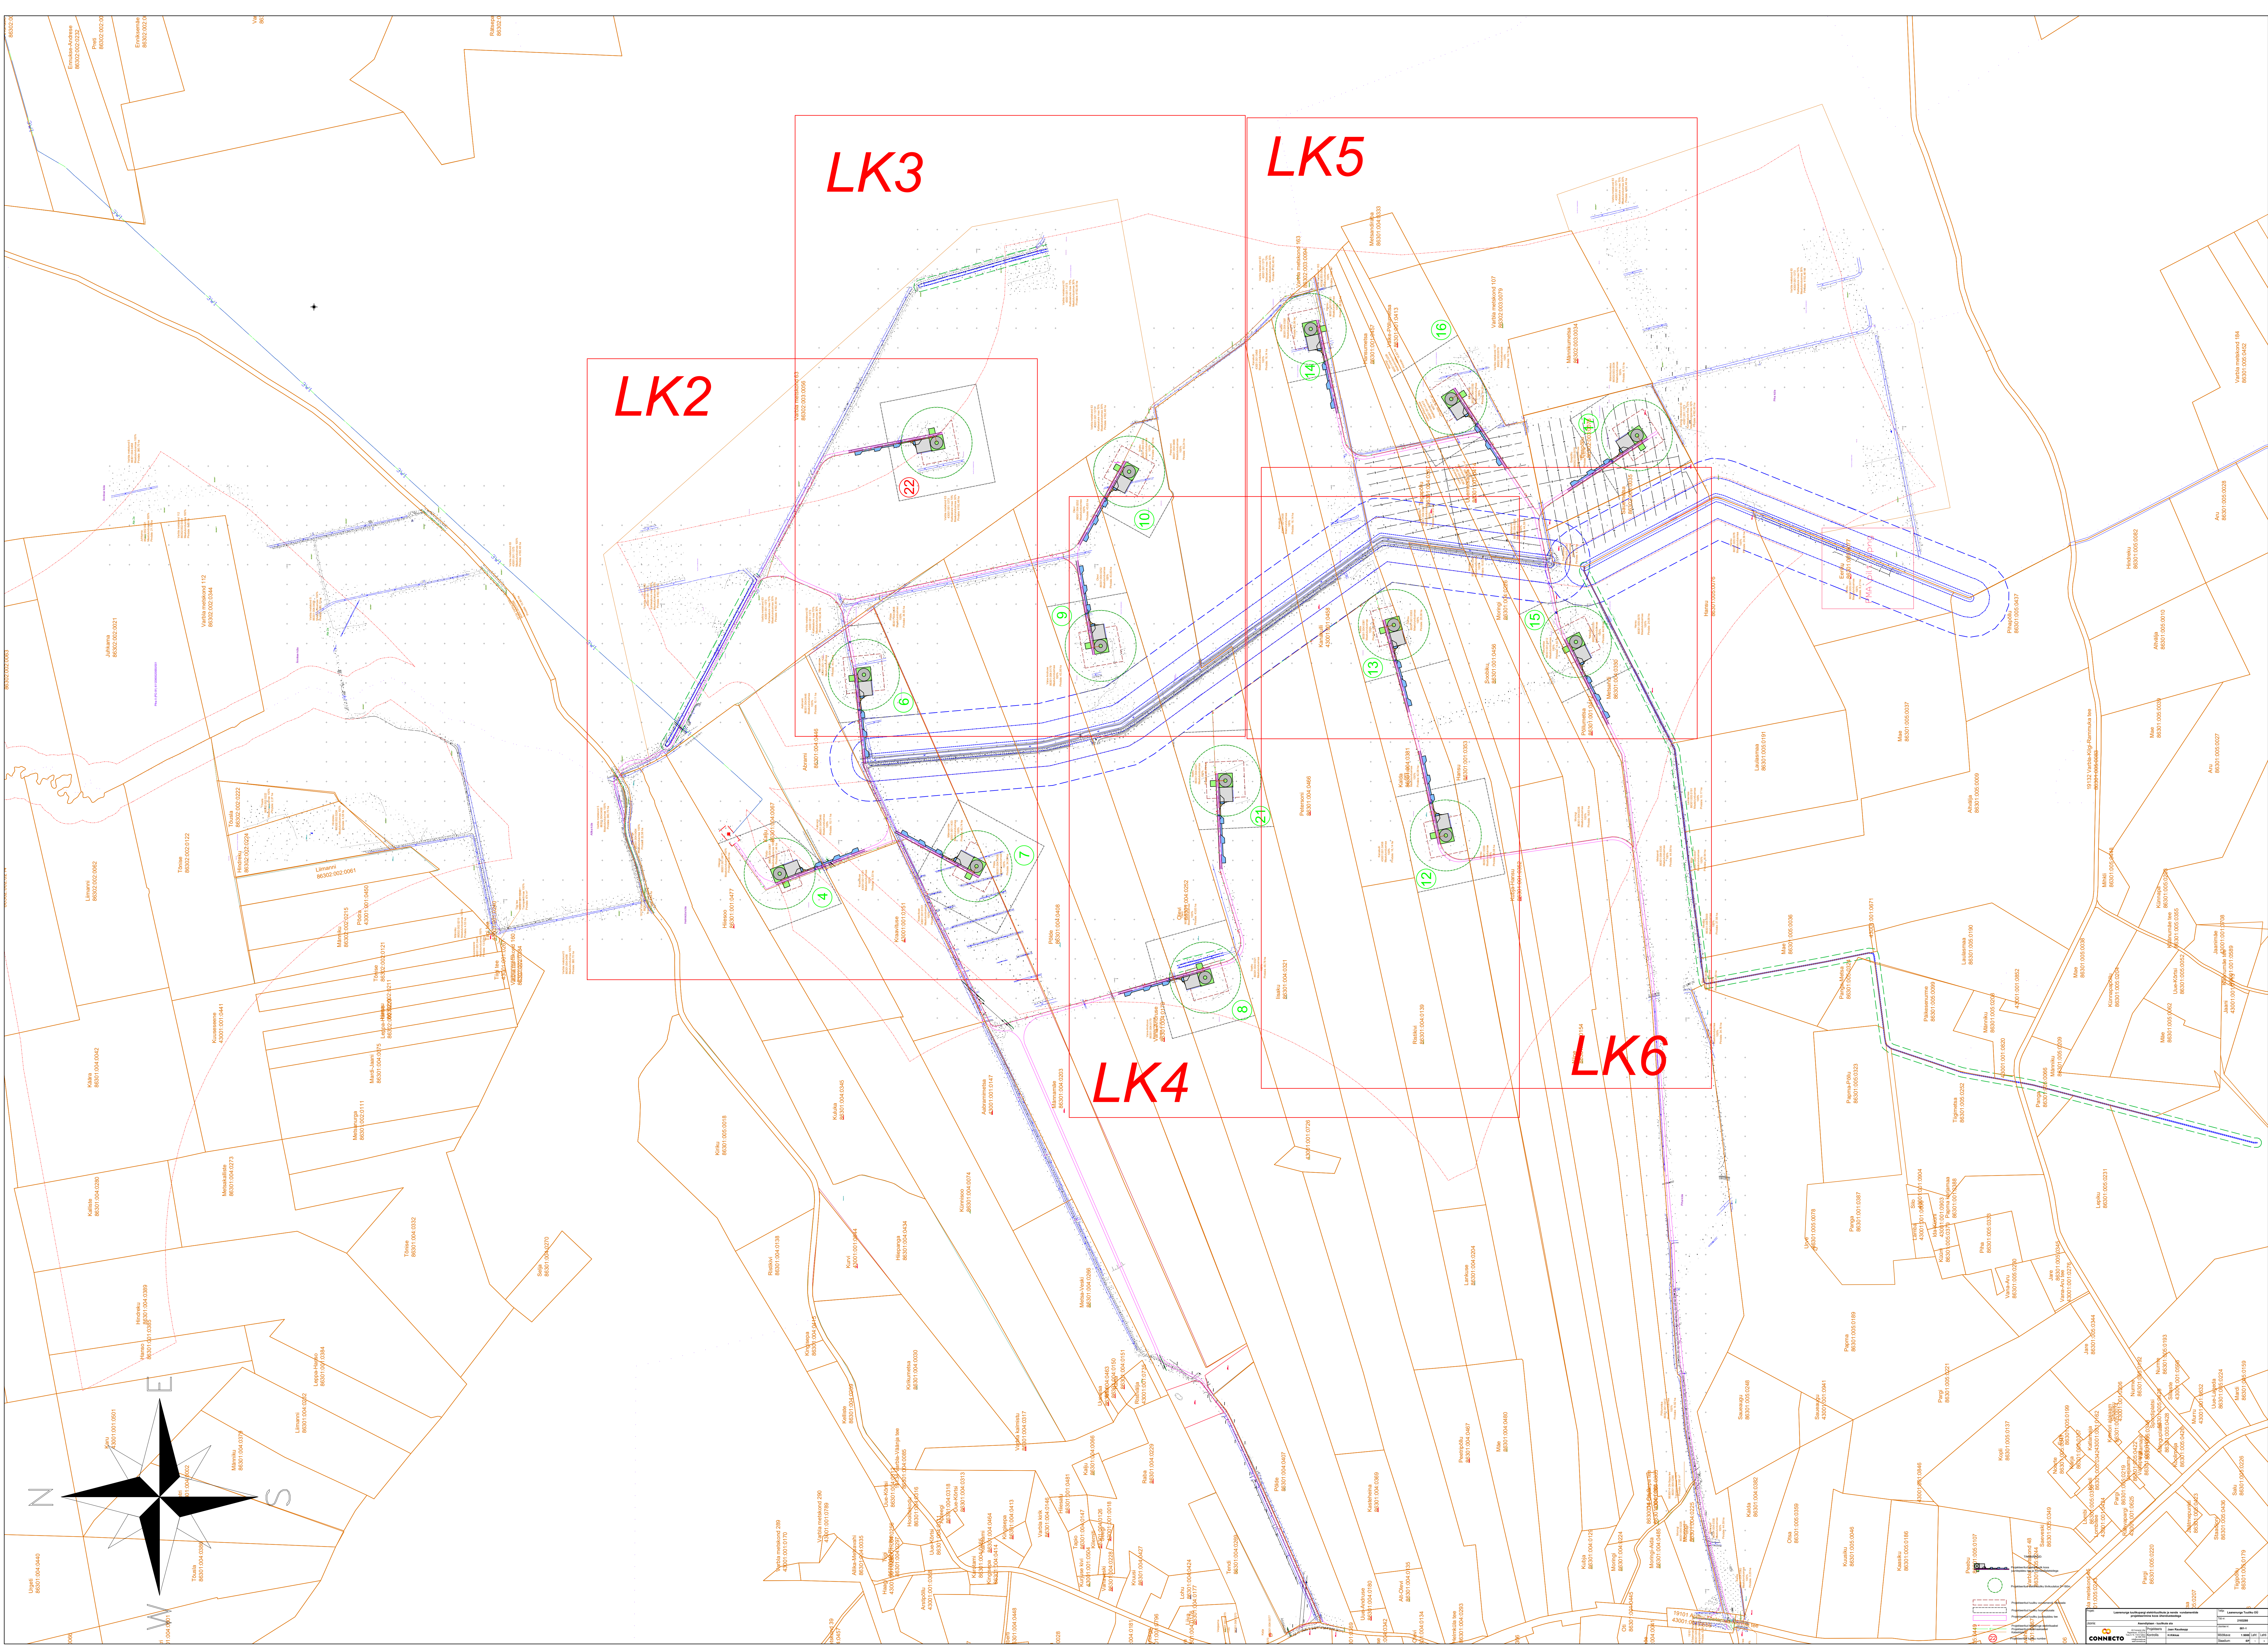

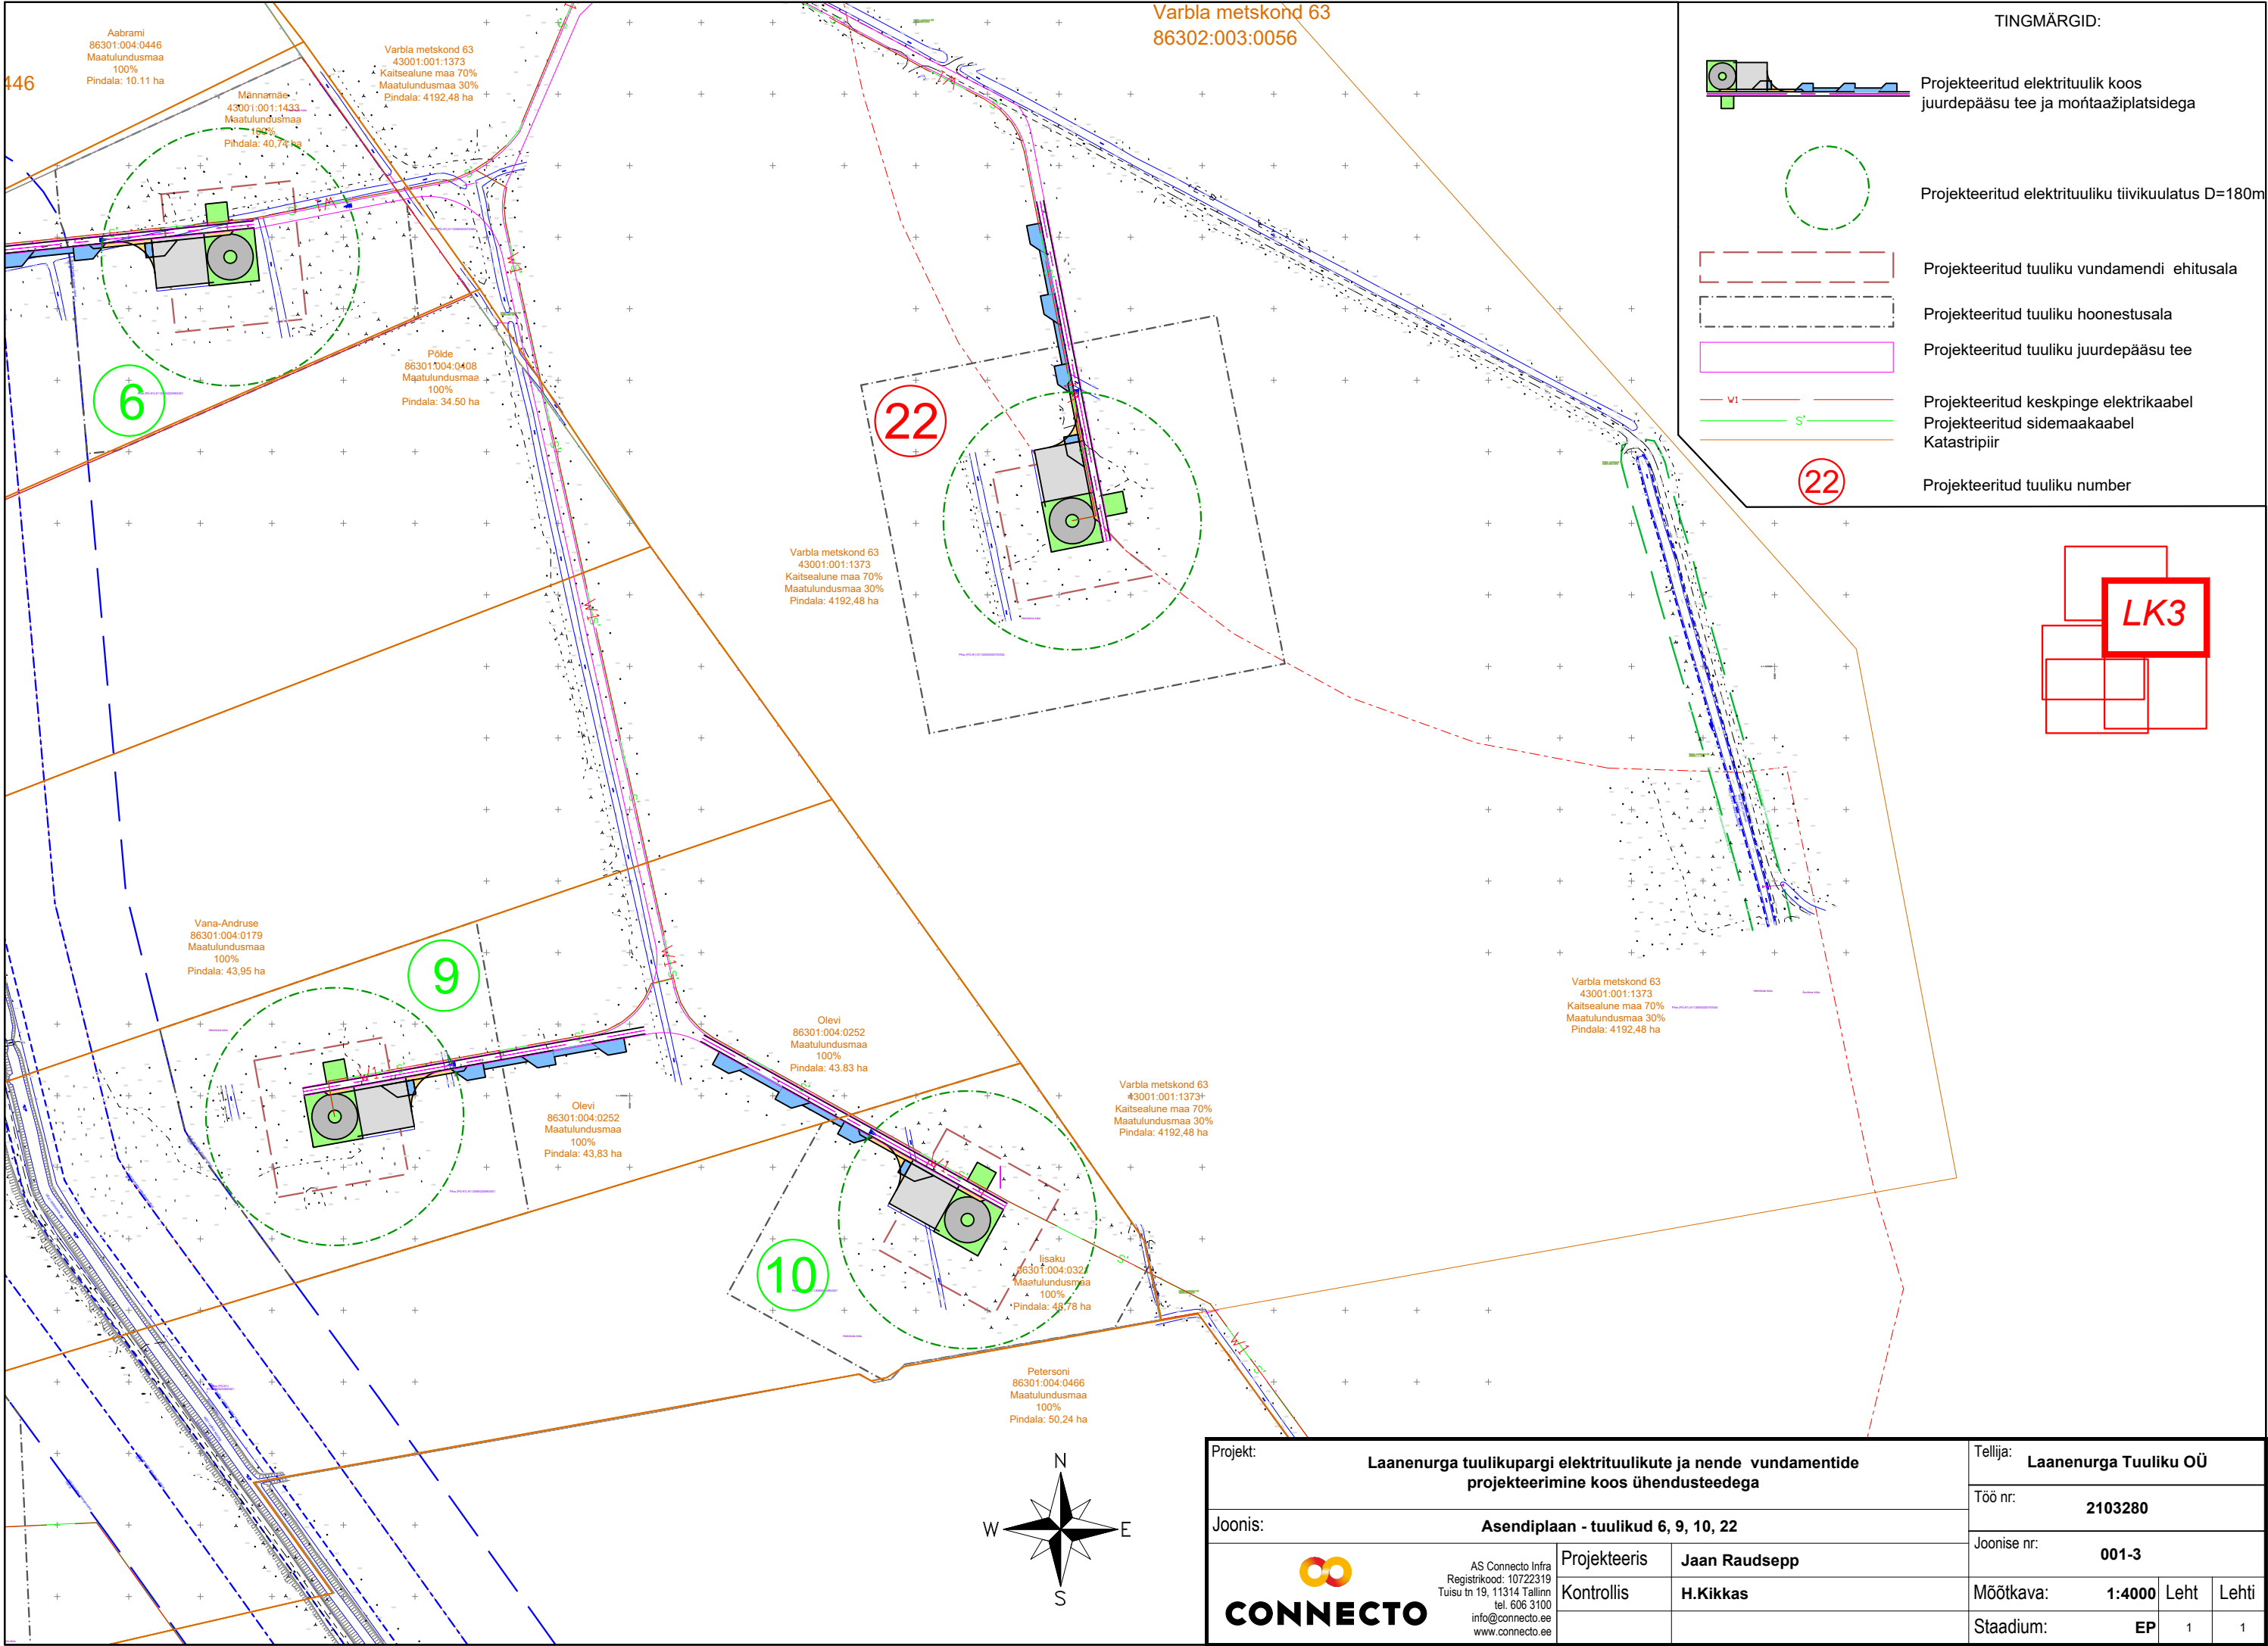

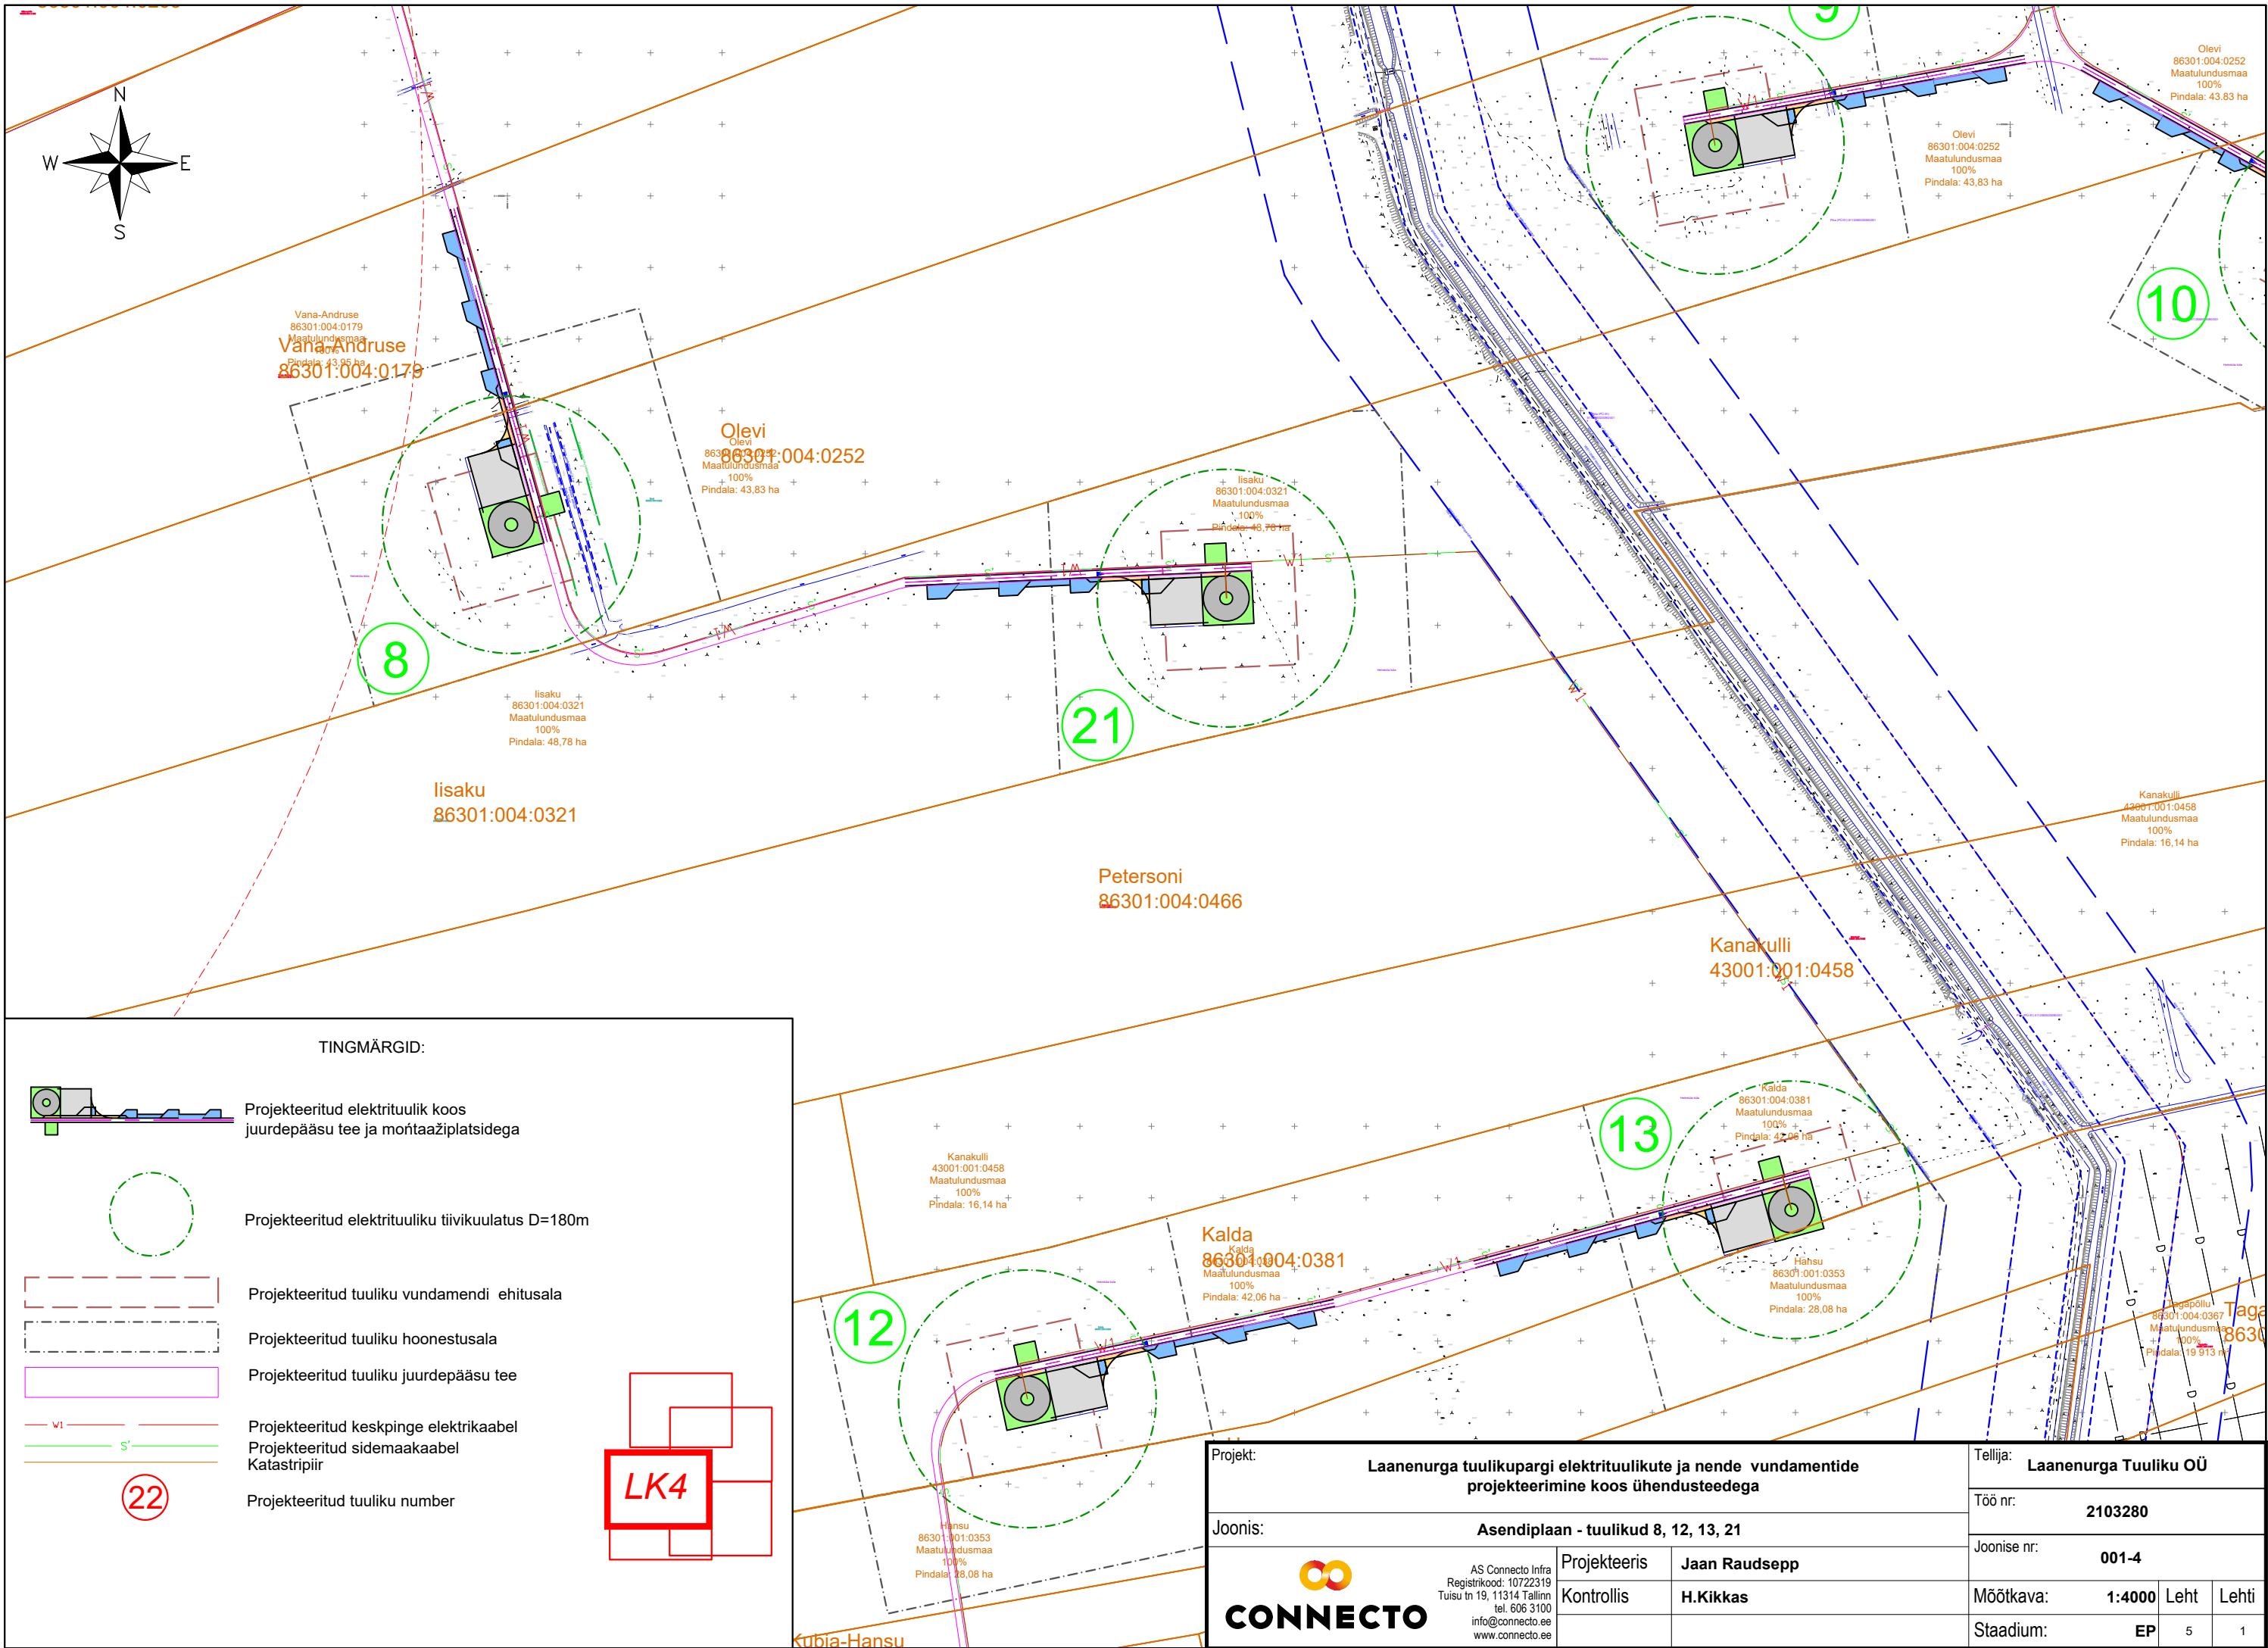

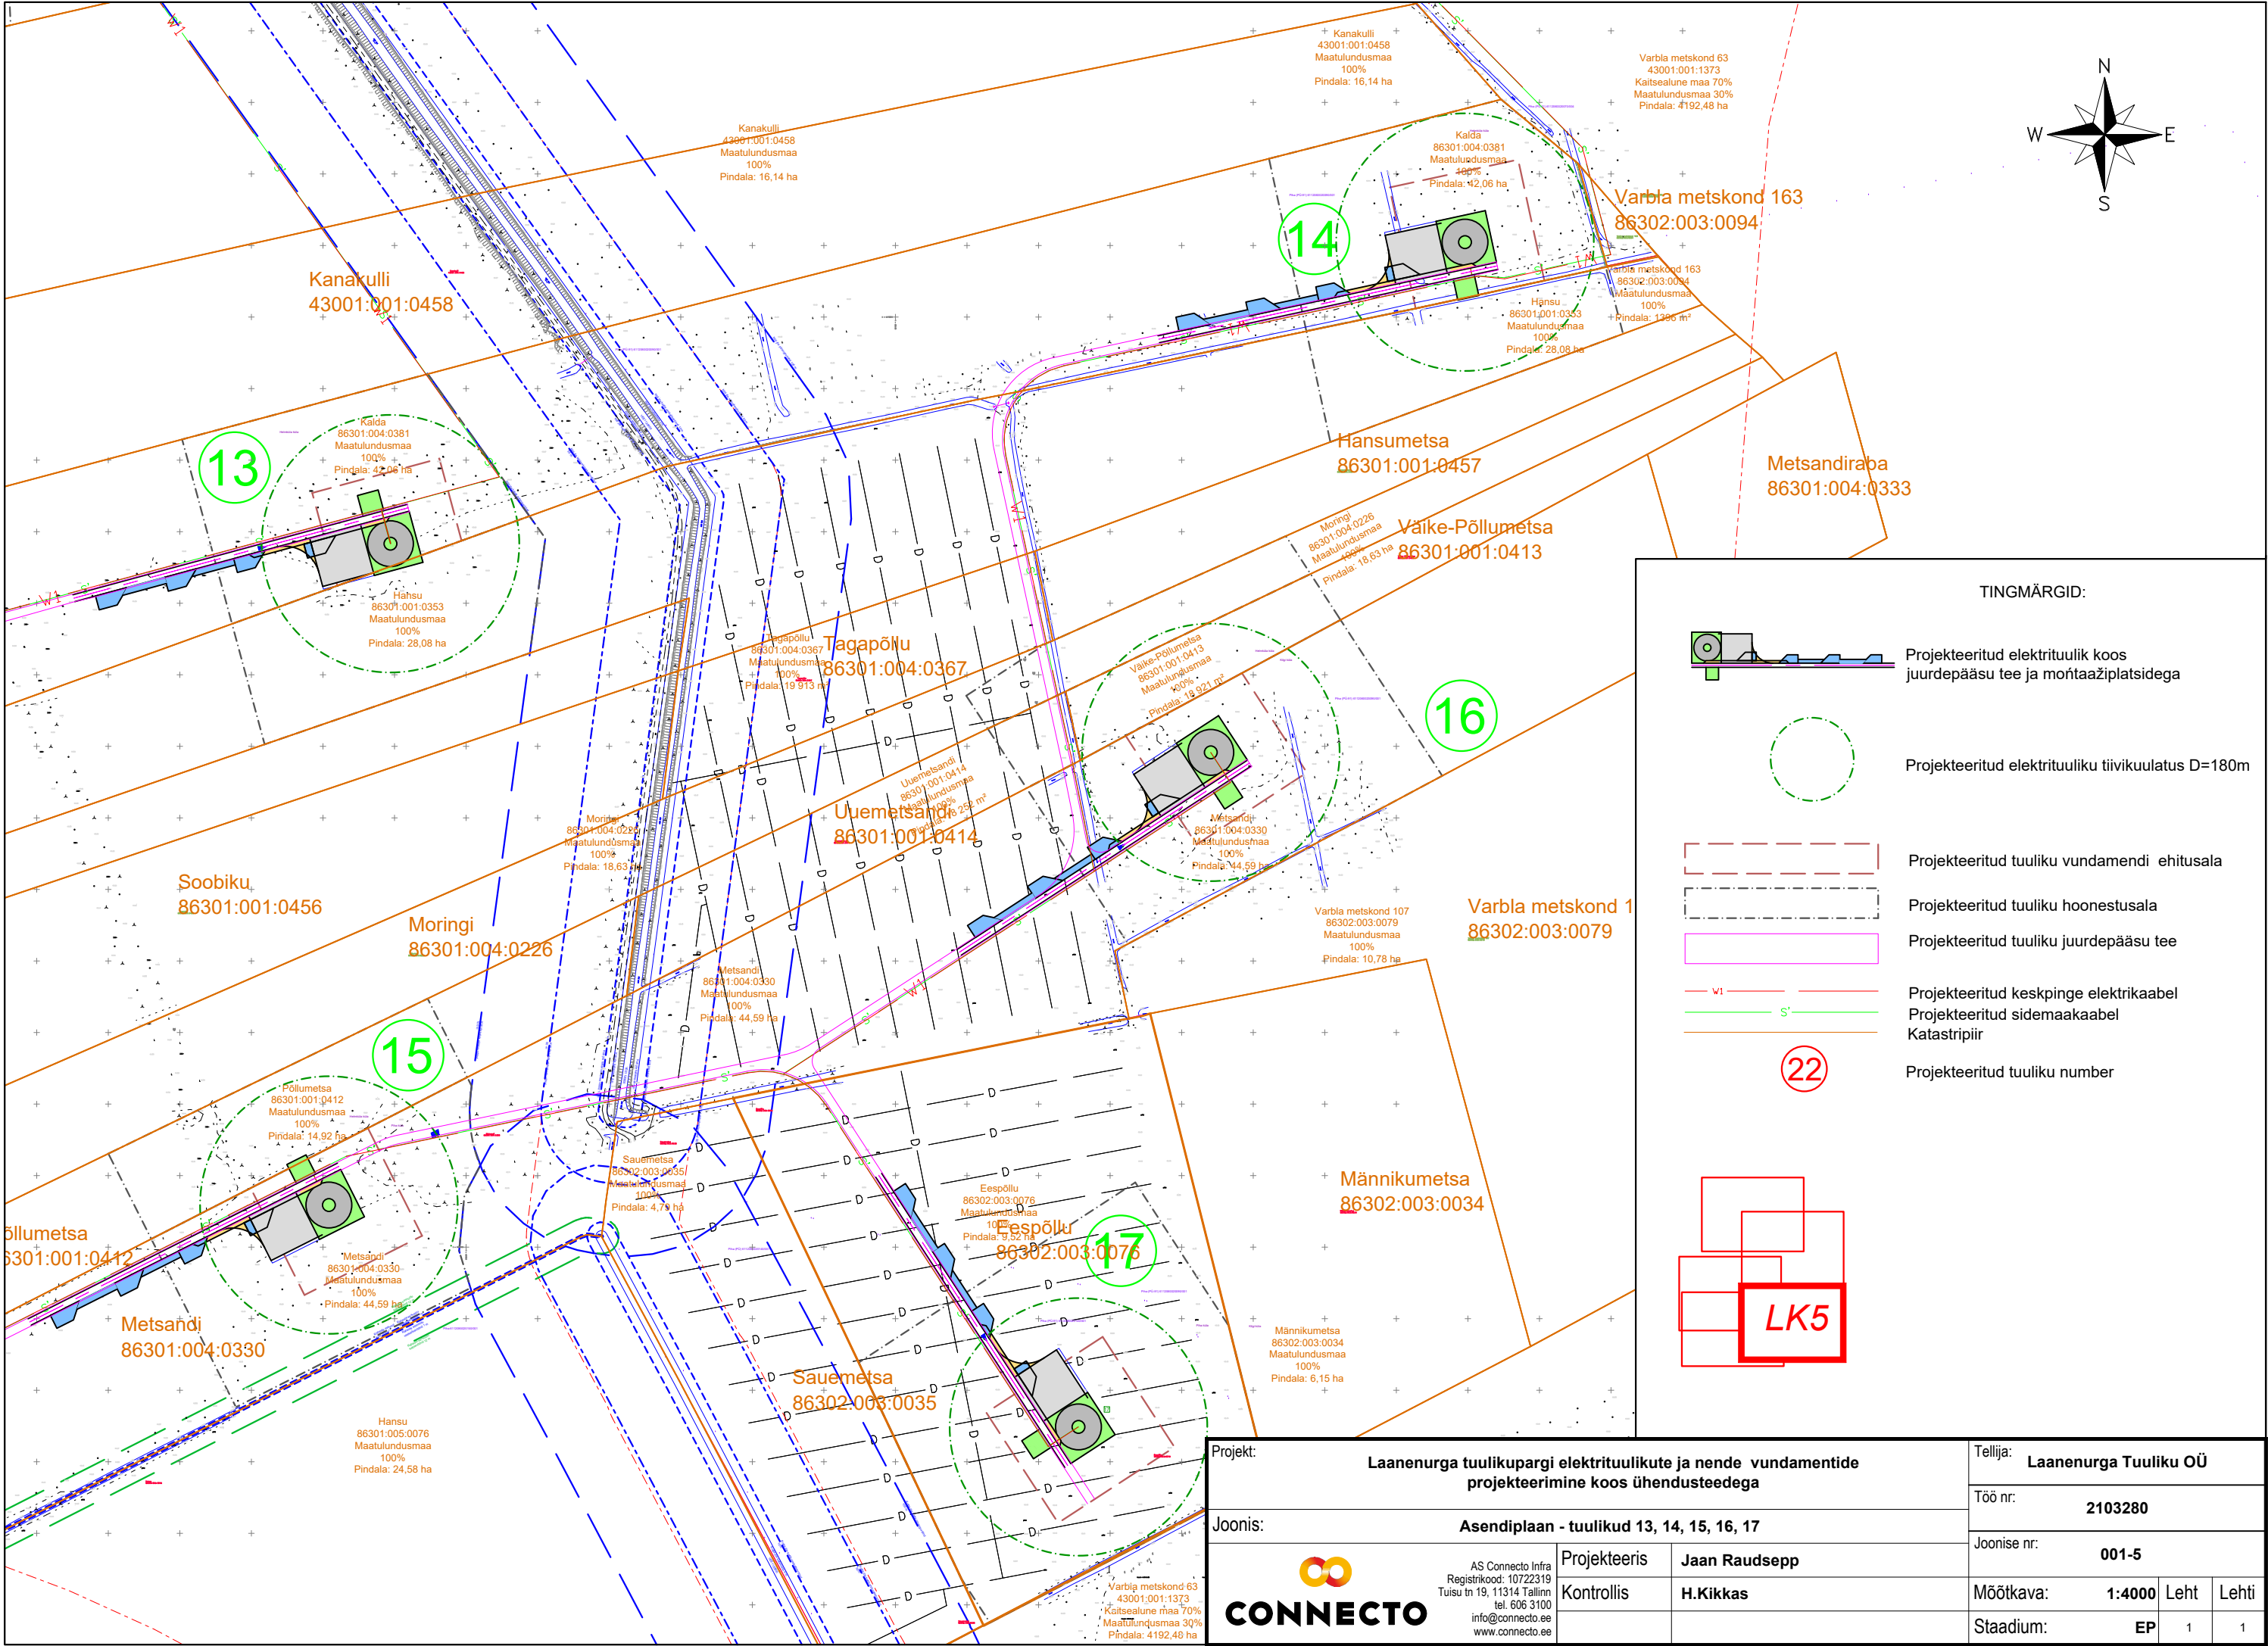

_____ w/ _____

_____ S' _____

22

LK6

Kanakulli
43001:001:0458

Kalda
86301:004:0381
Maatulundusmaa
100%
Pindala: 42.06 ha

15

Soobiku
86301:001:0456

Moringi
86301:004:0226

Niine
86301:004:0154

Põllumetsa
86301:001:0412

Metsandi
86301:004:0330

Tagapöllu
86301:004:0367

Uuemetsandi
86301:001:041

Sauemetsa
86302-003:0035

Staadium:	EP	1	1
-----------	----	---	---



CONNECTO

AS Connecto Infra
Registrikood: 10722319
Tuisu tn 19, 11314 Tallinn
tel. 606 3100
info@connecto.ee
www.connecto.ee

	Projekteer
--	------------

	Jaan Raudsepp
--	----------------------

19 nn	Kontrollis
----------	------------

	H.Kikkas
--	-----------------