


OTSAMUHVID

Nr.	Ehitas	Mär
23461, 23463 -AJ	D.Kosenkov	502K
23461, 23463 -mastid	D.Kosenkov	502K
23462	D.Kosenkov	502K

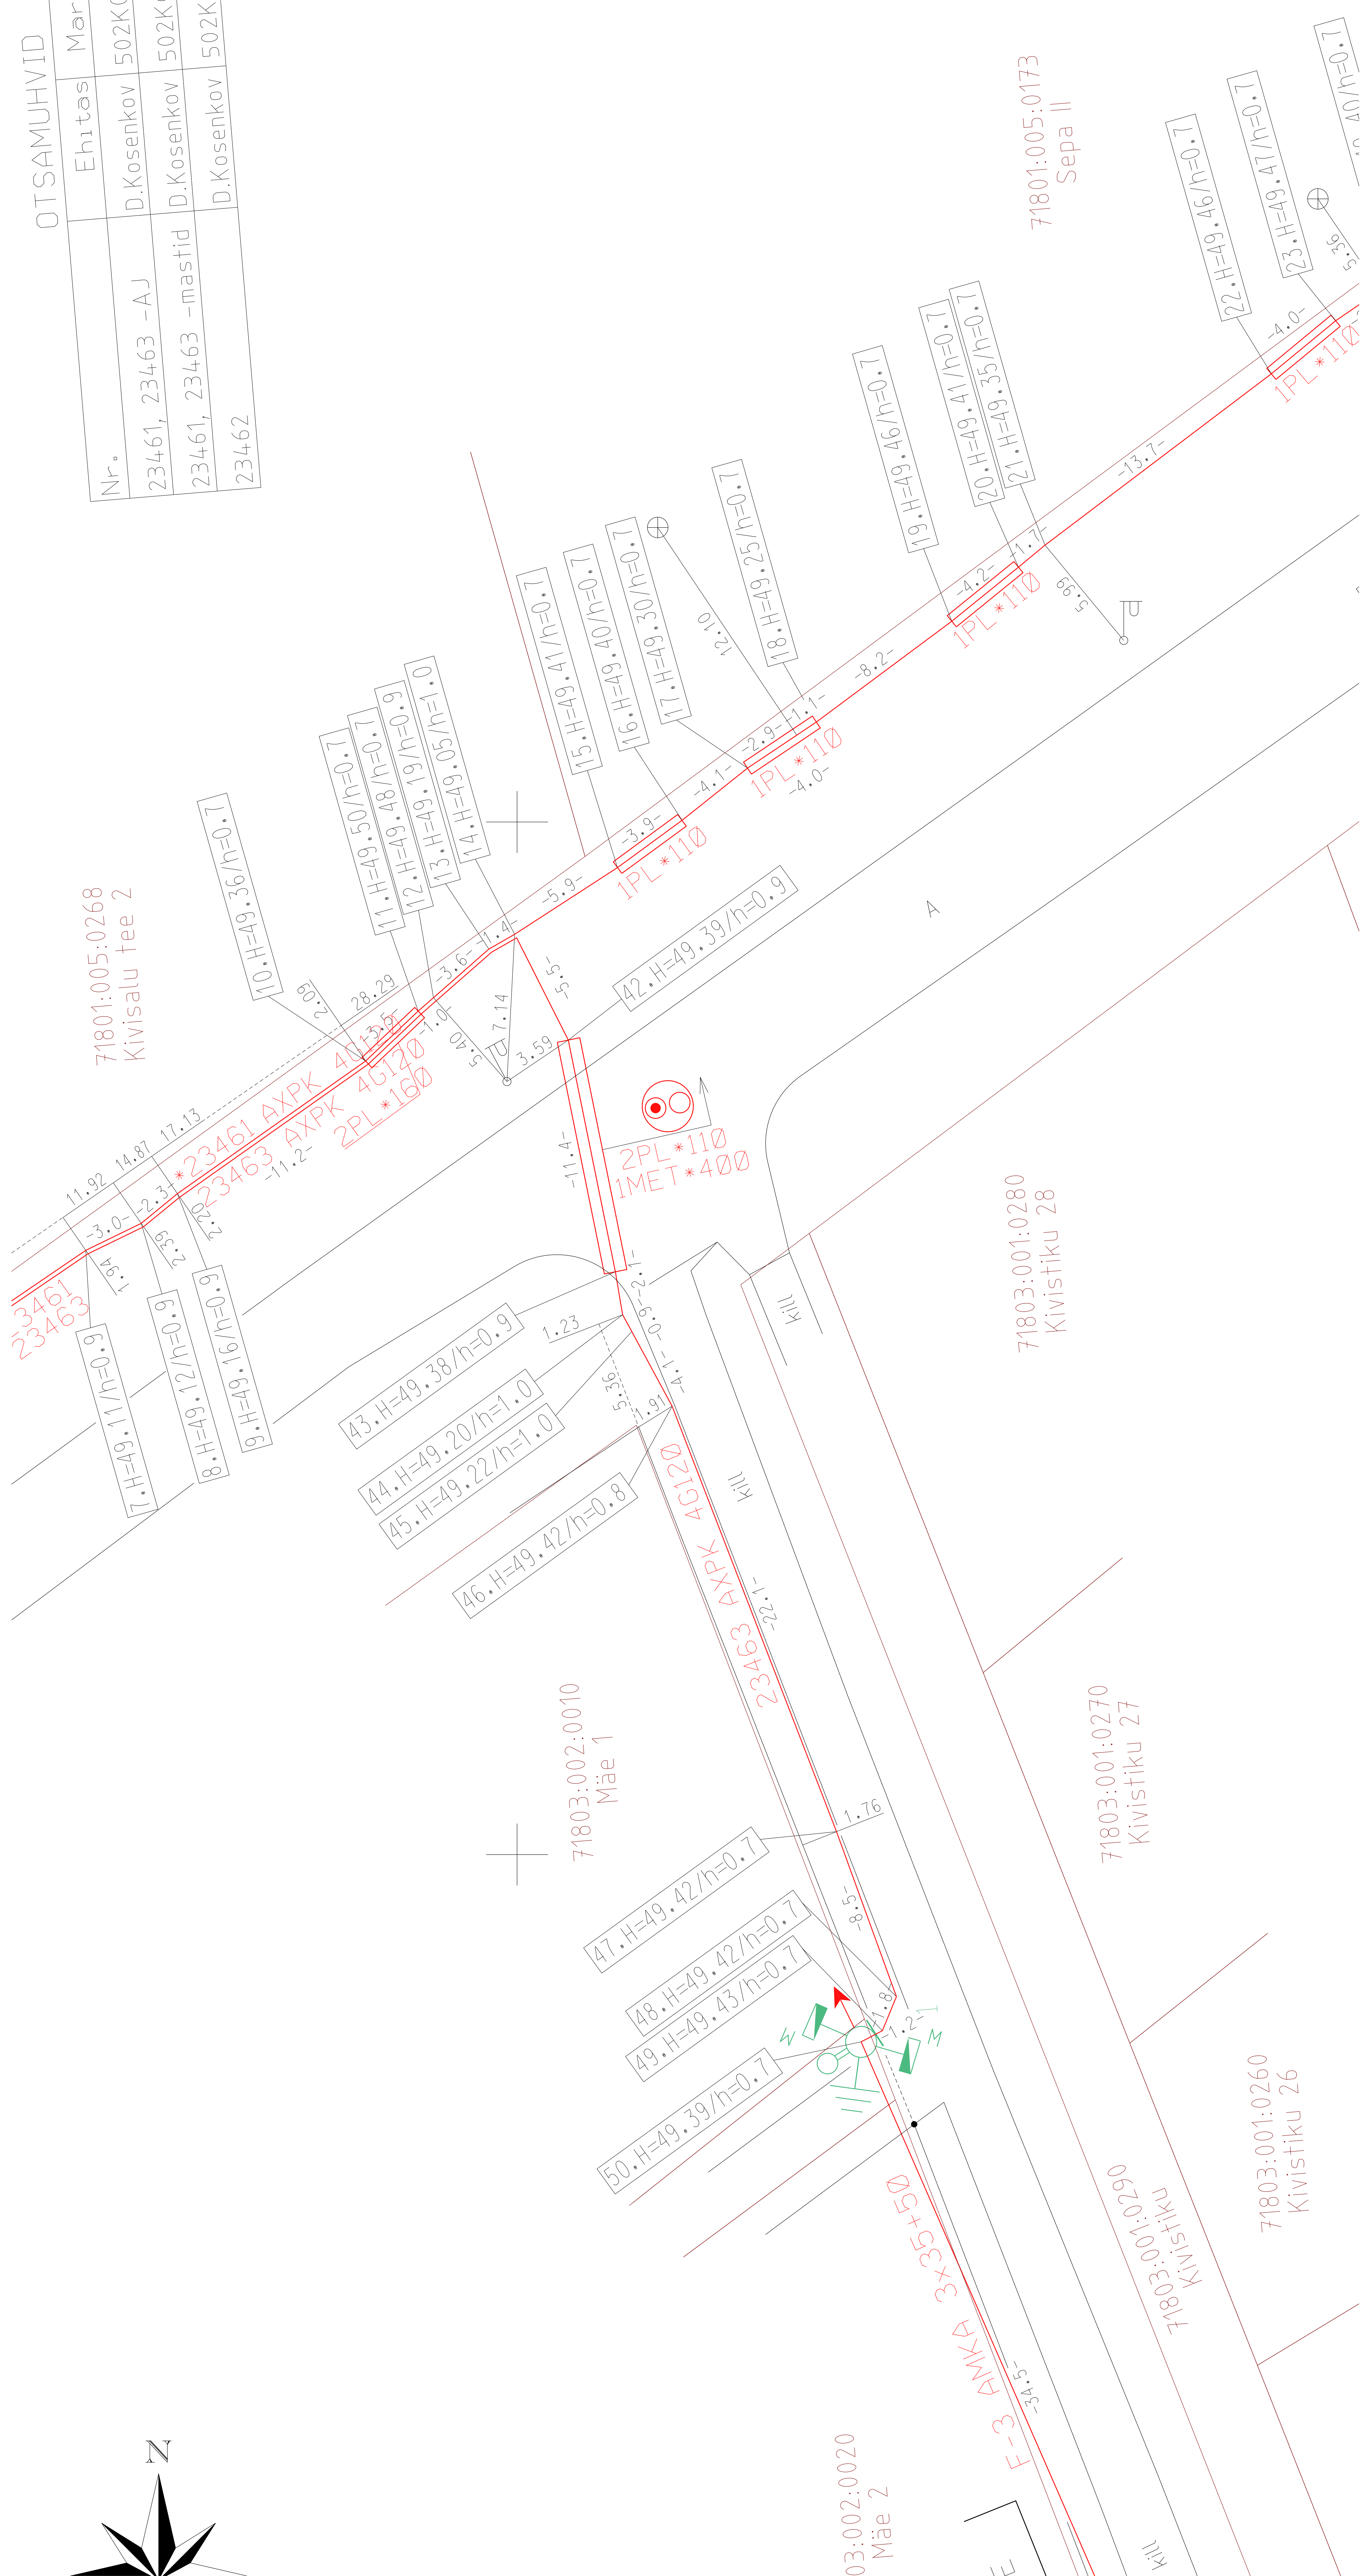

71801:005:0268  
Kivisalu tee 2

23461  
23463  
\*23461 AXPK 4G120  
\*23463 AXPK 4G120  
2PL\*110

71803:002:0010  
Mäe 1

03:002:0020  
Mäe 2

71803:001:0280  
Kivistiku 28

71803:001:0270  
Kivistiku 27

71803:001:0290  
Kivistiku  
71803:001:0260  
Kivistiku 26

71801:005:0173  
Sepa II