


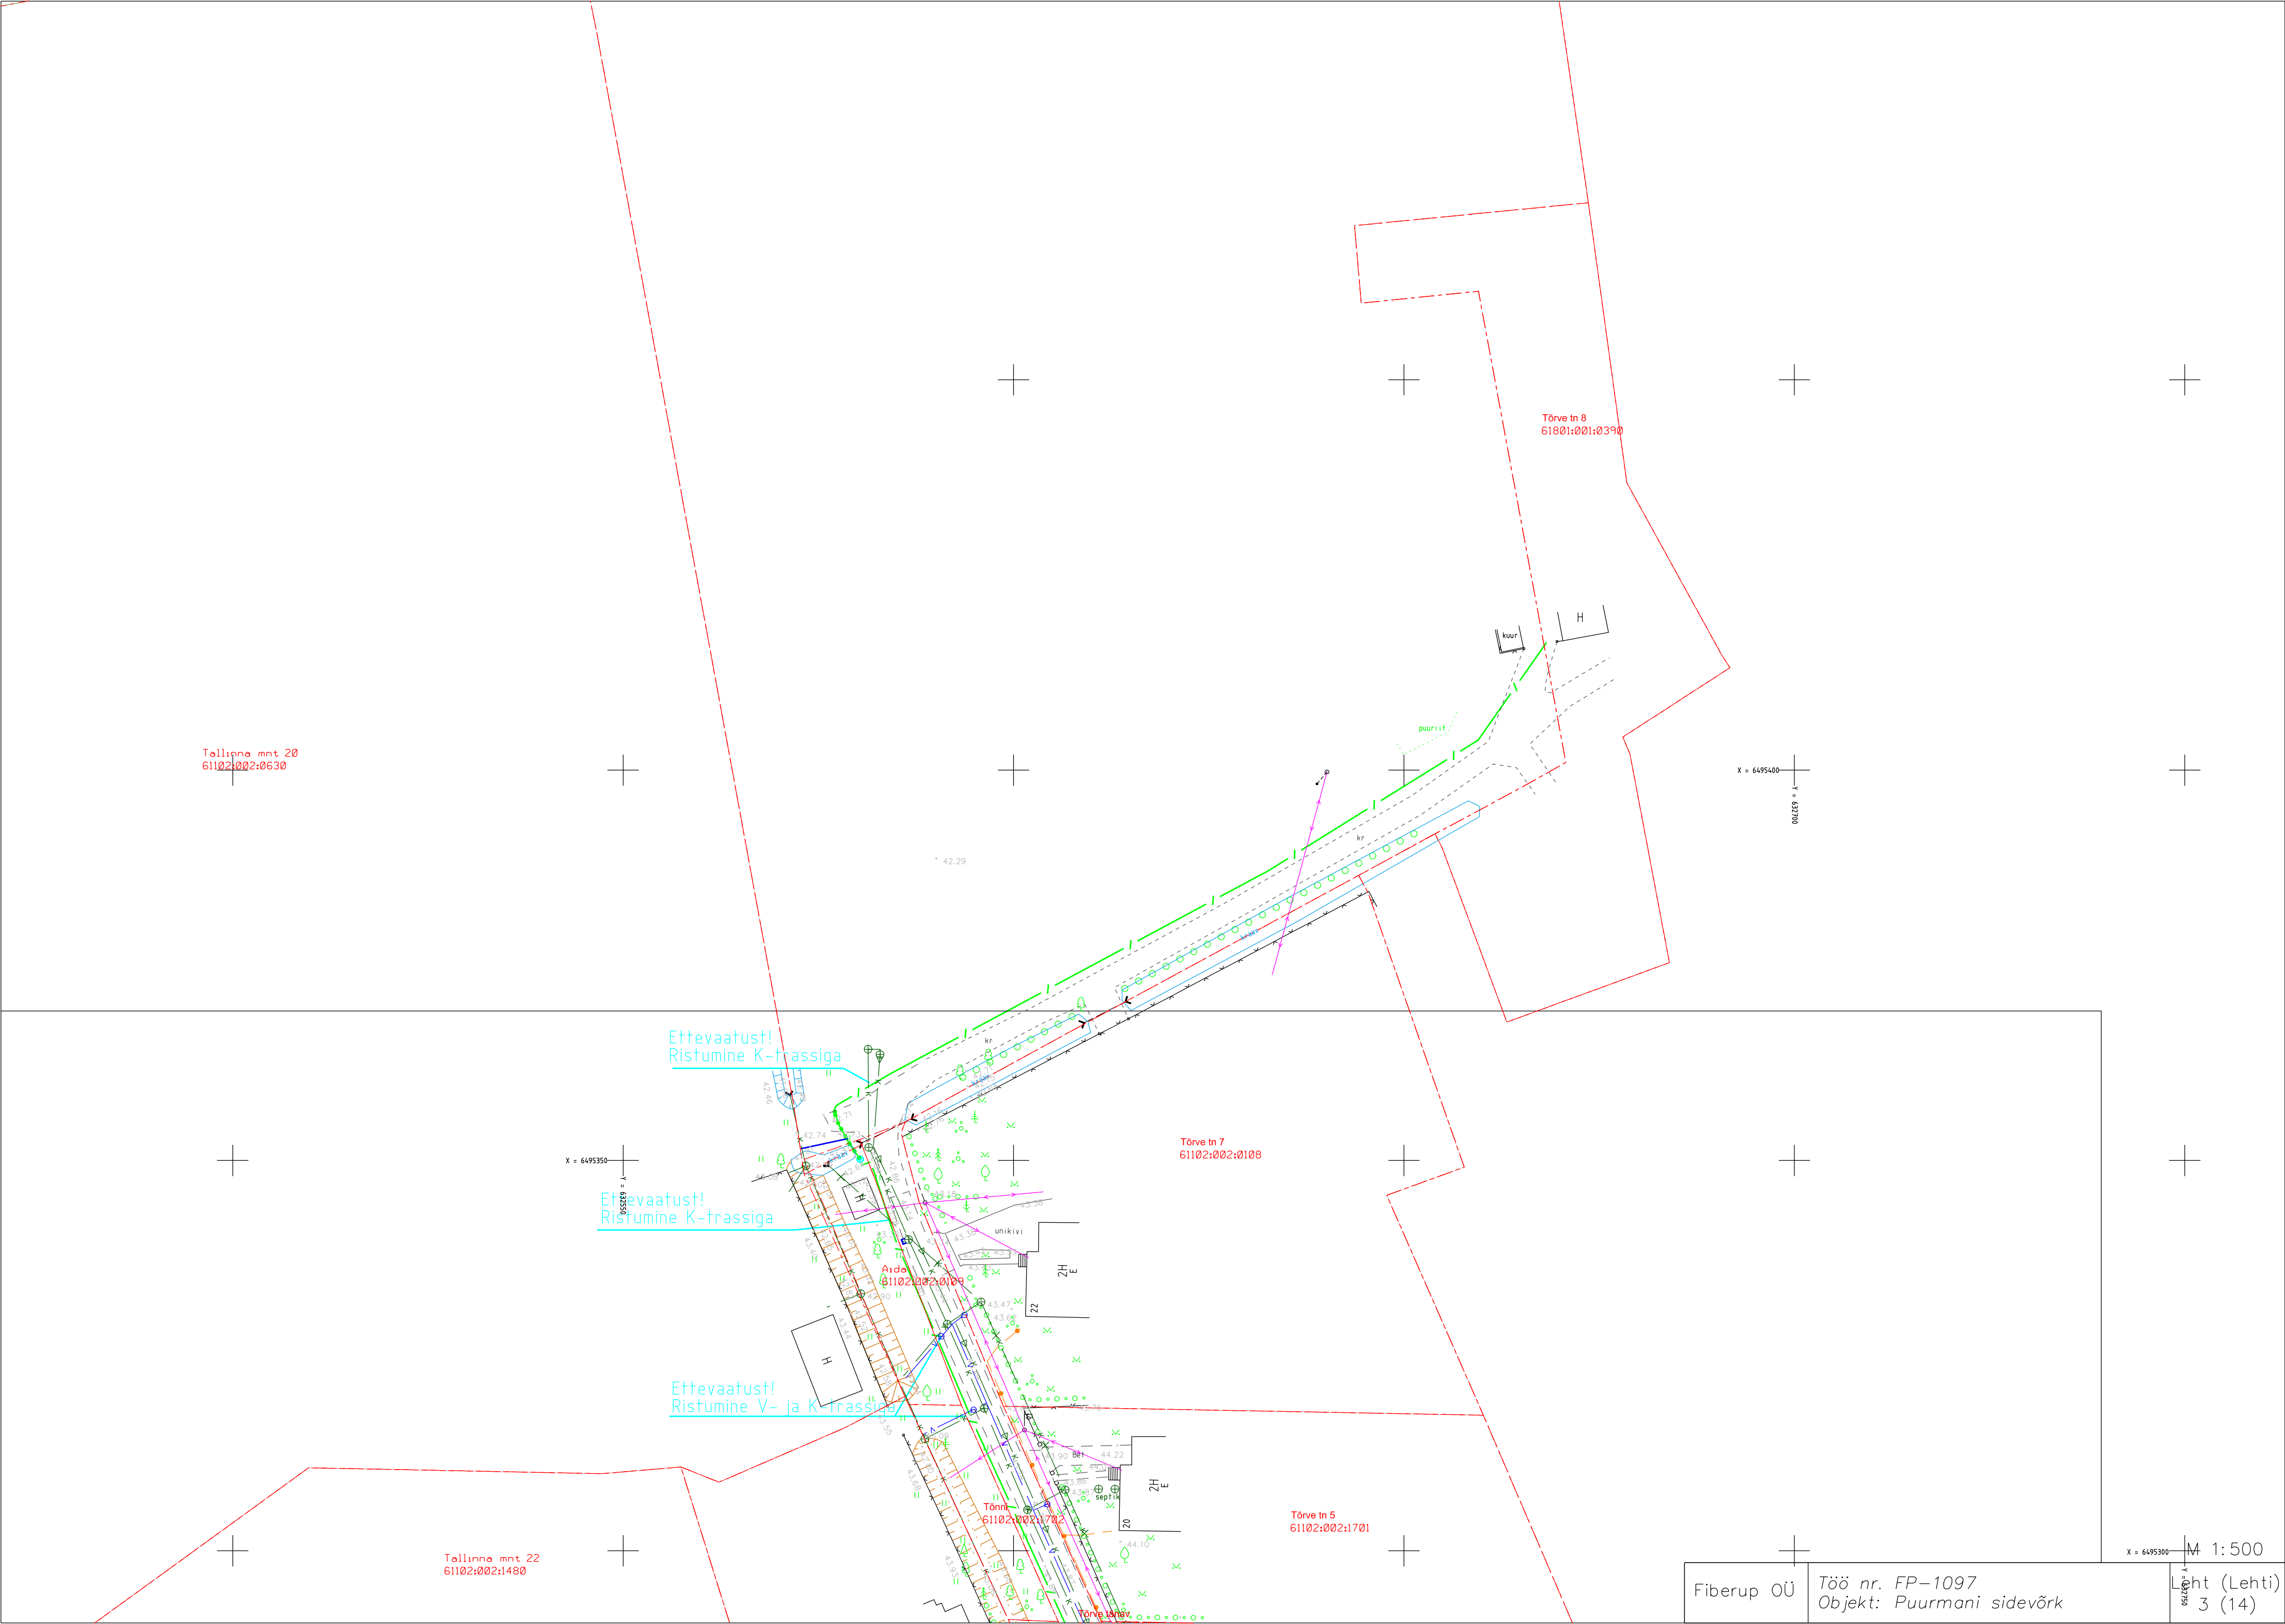


M 1:500










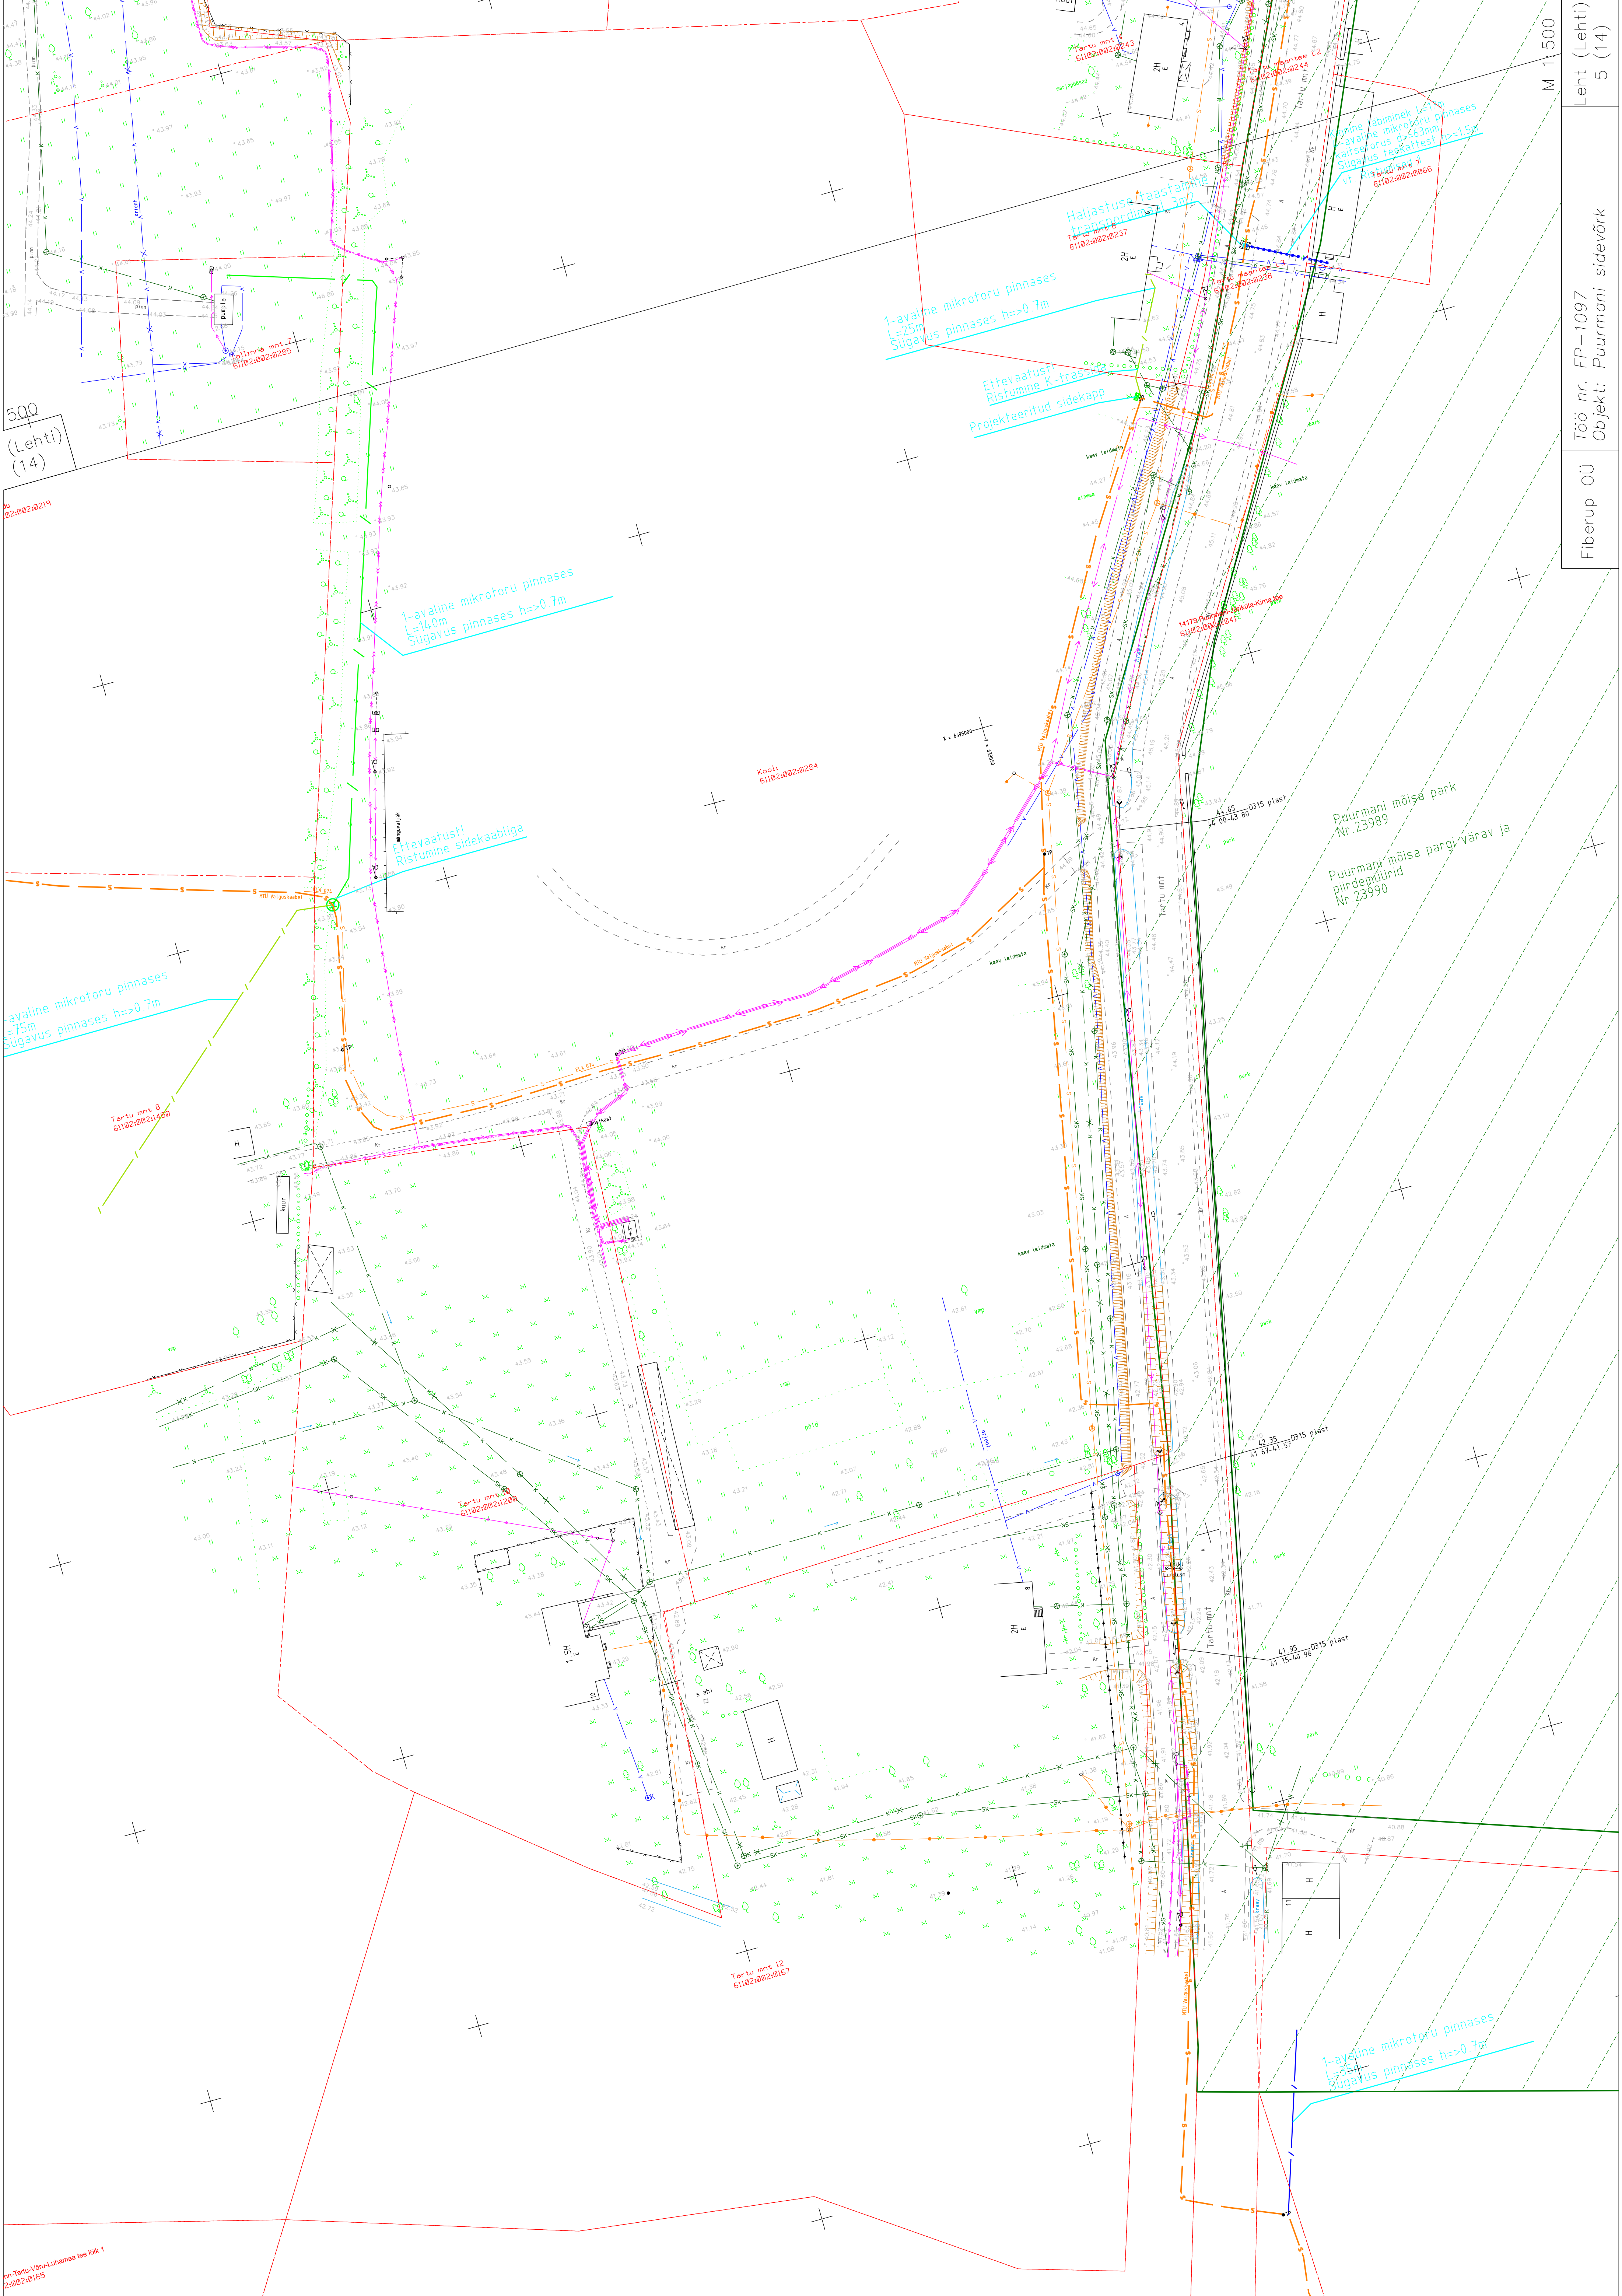


500  
(Lehti)  
(14)

pm-Tartu-Võru-Luhamaa tee 10x1  
2:002:0165



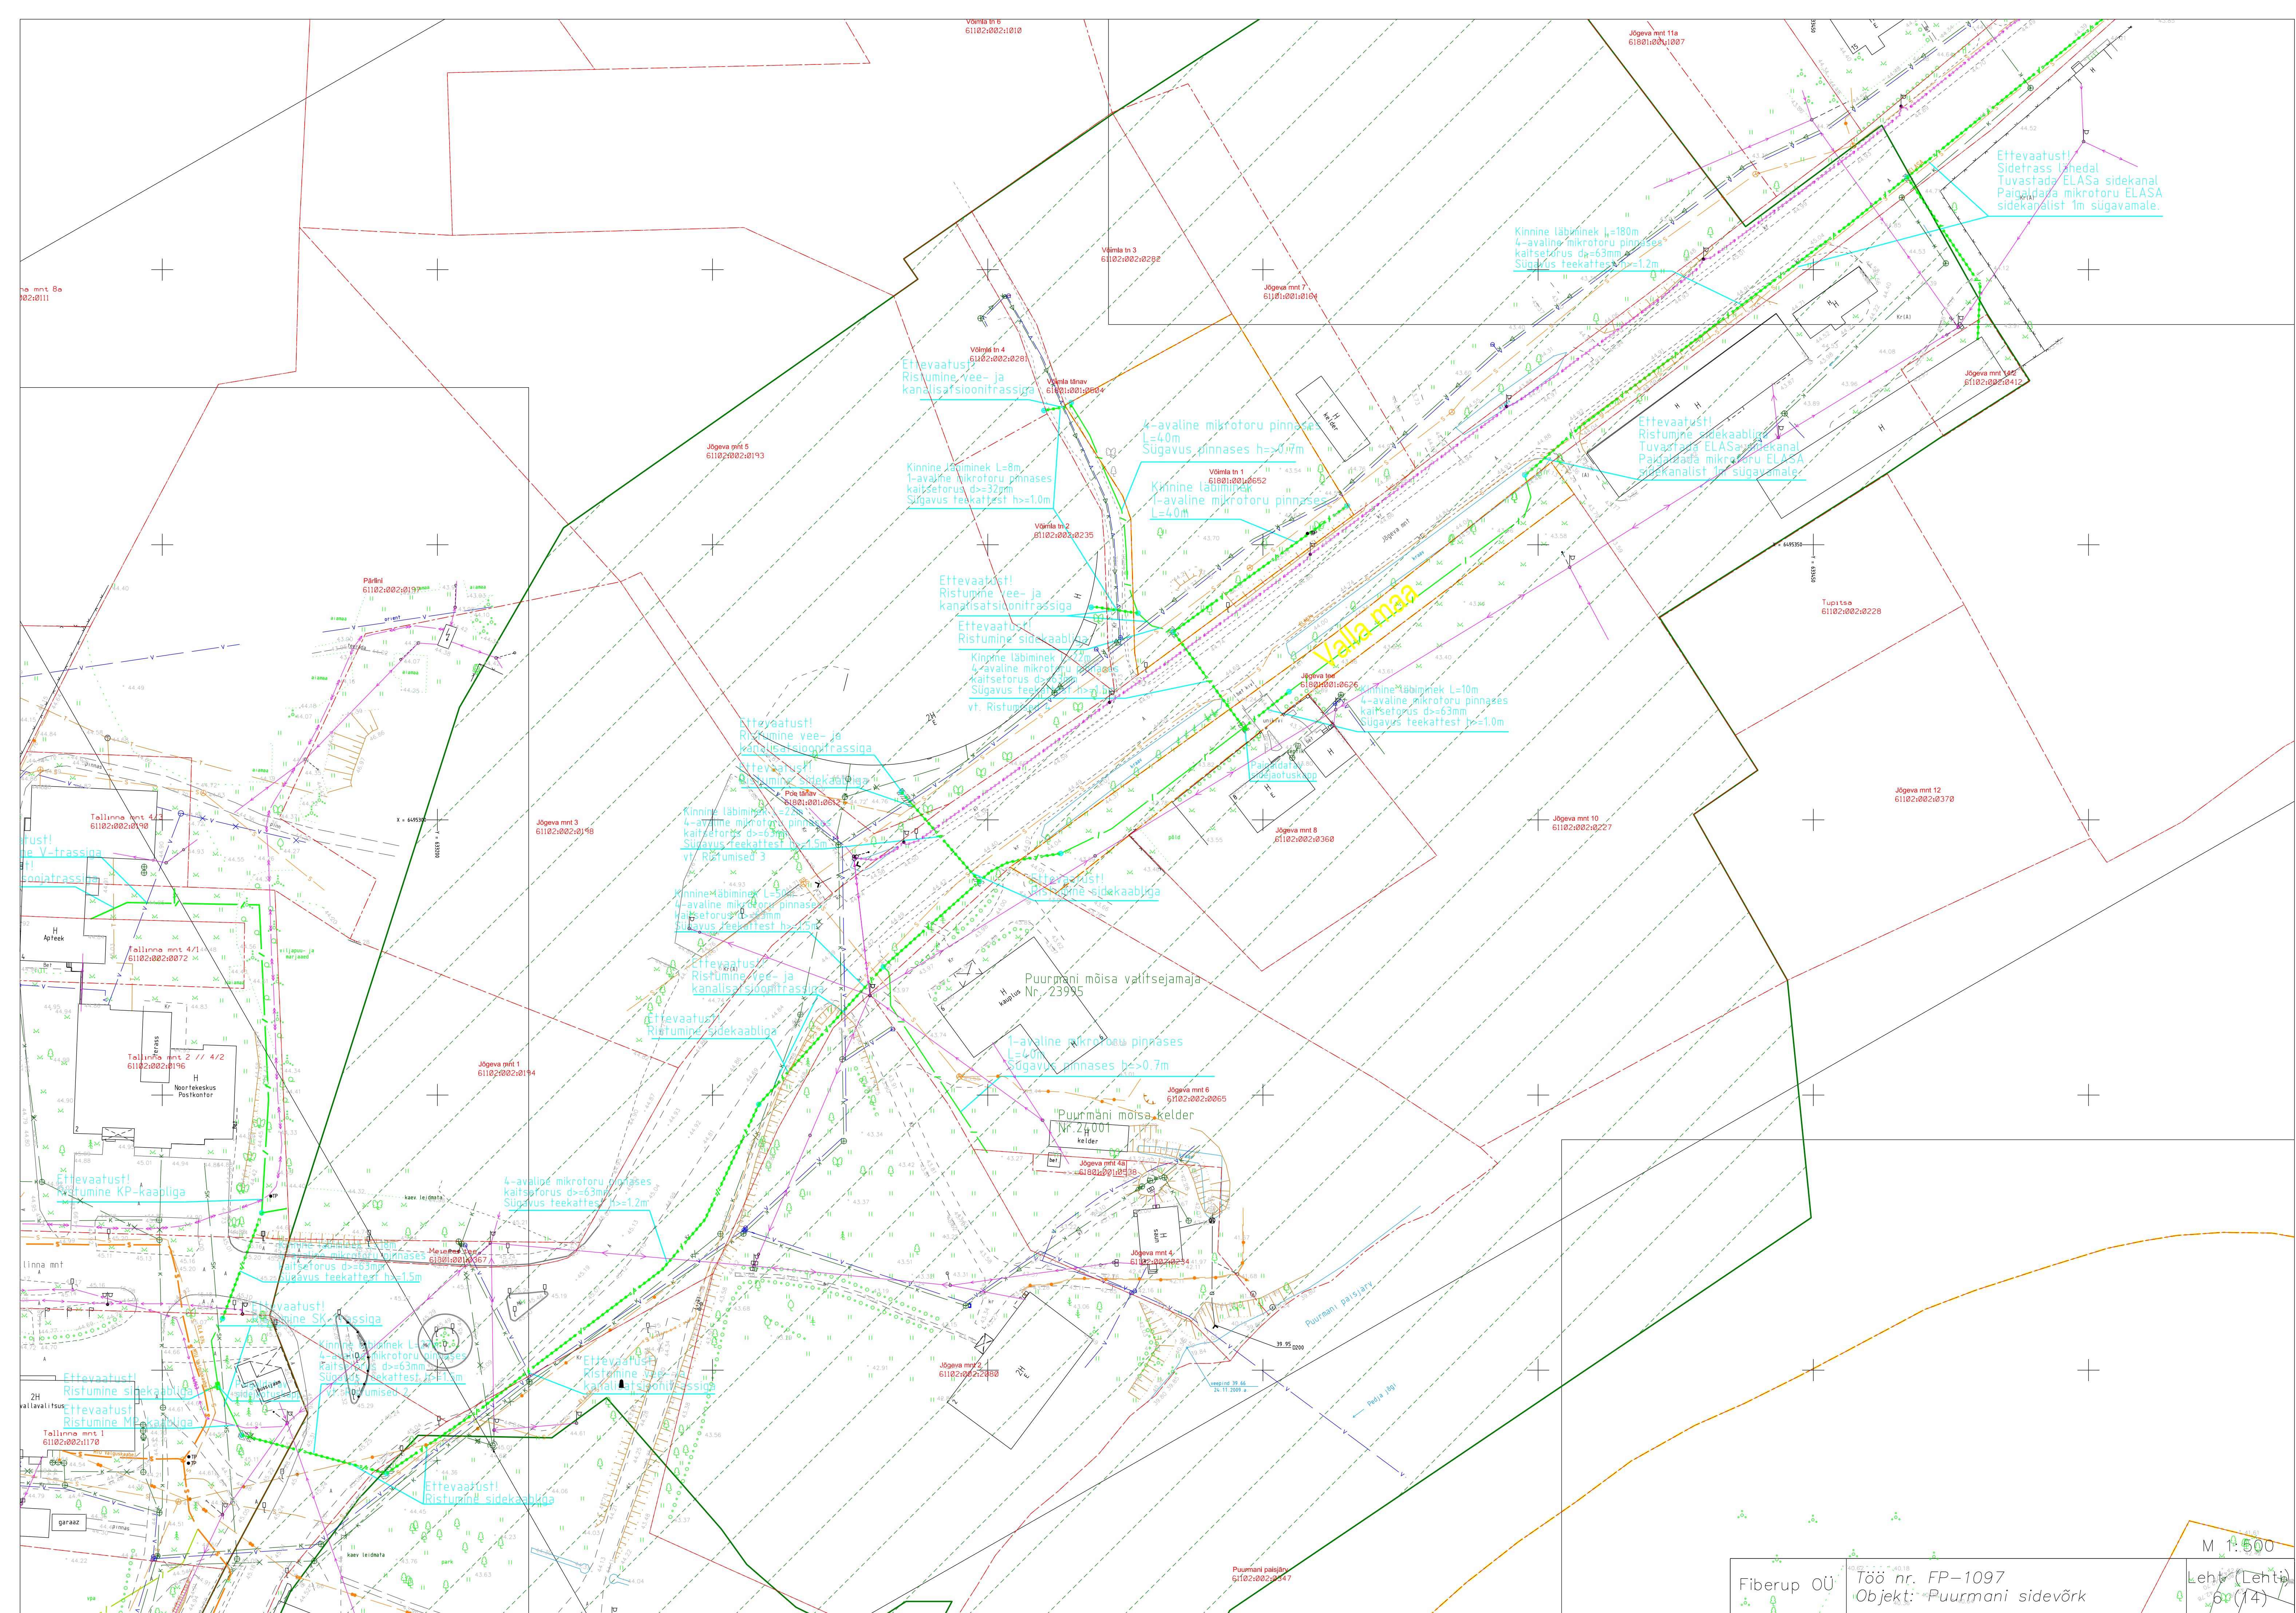




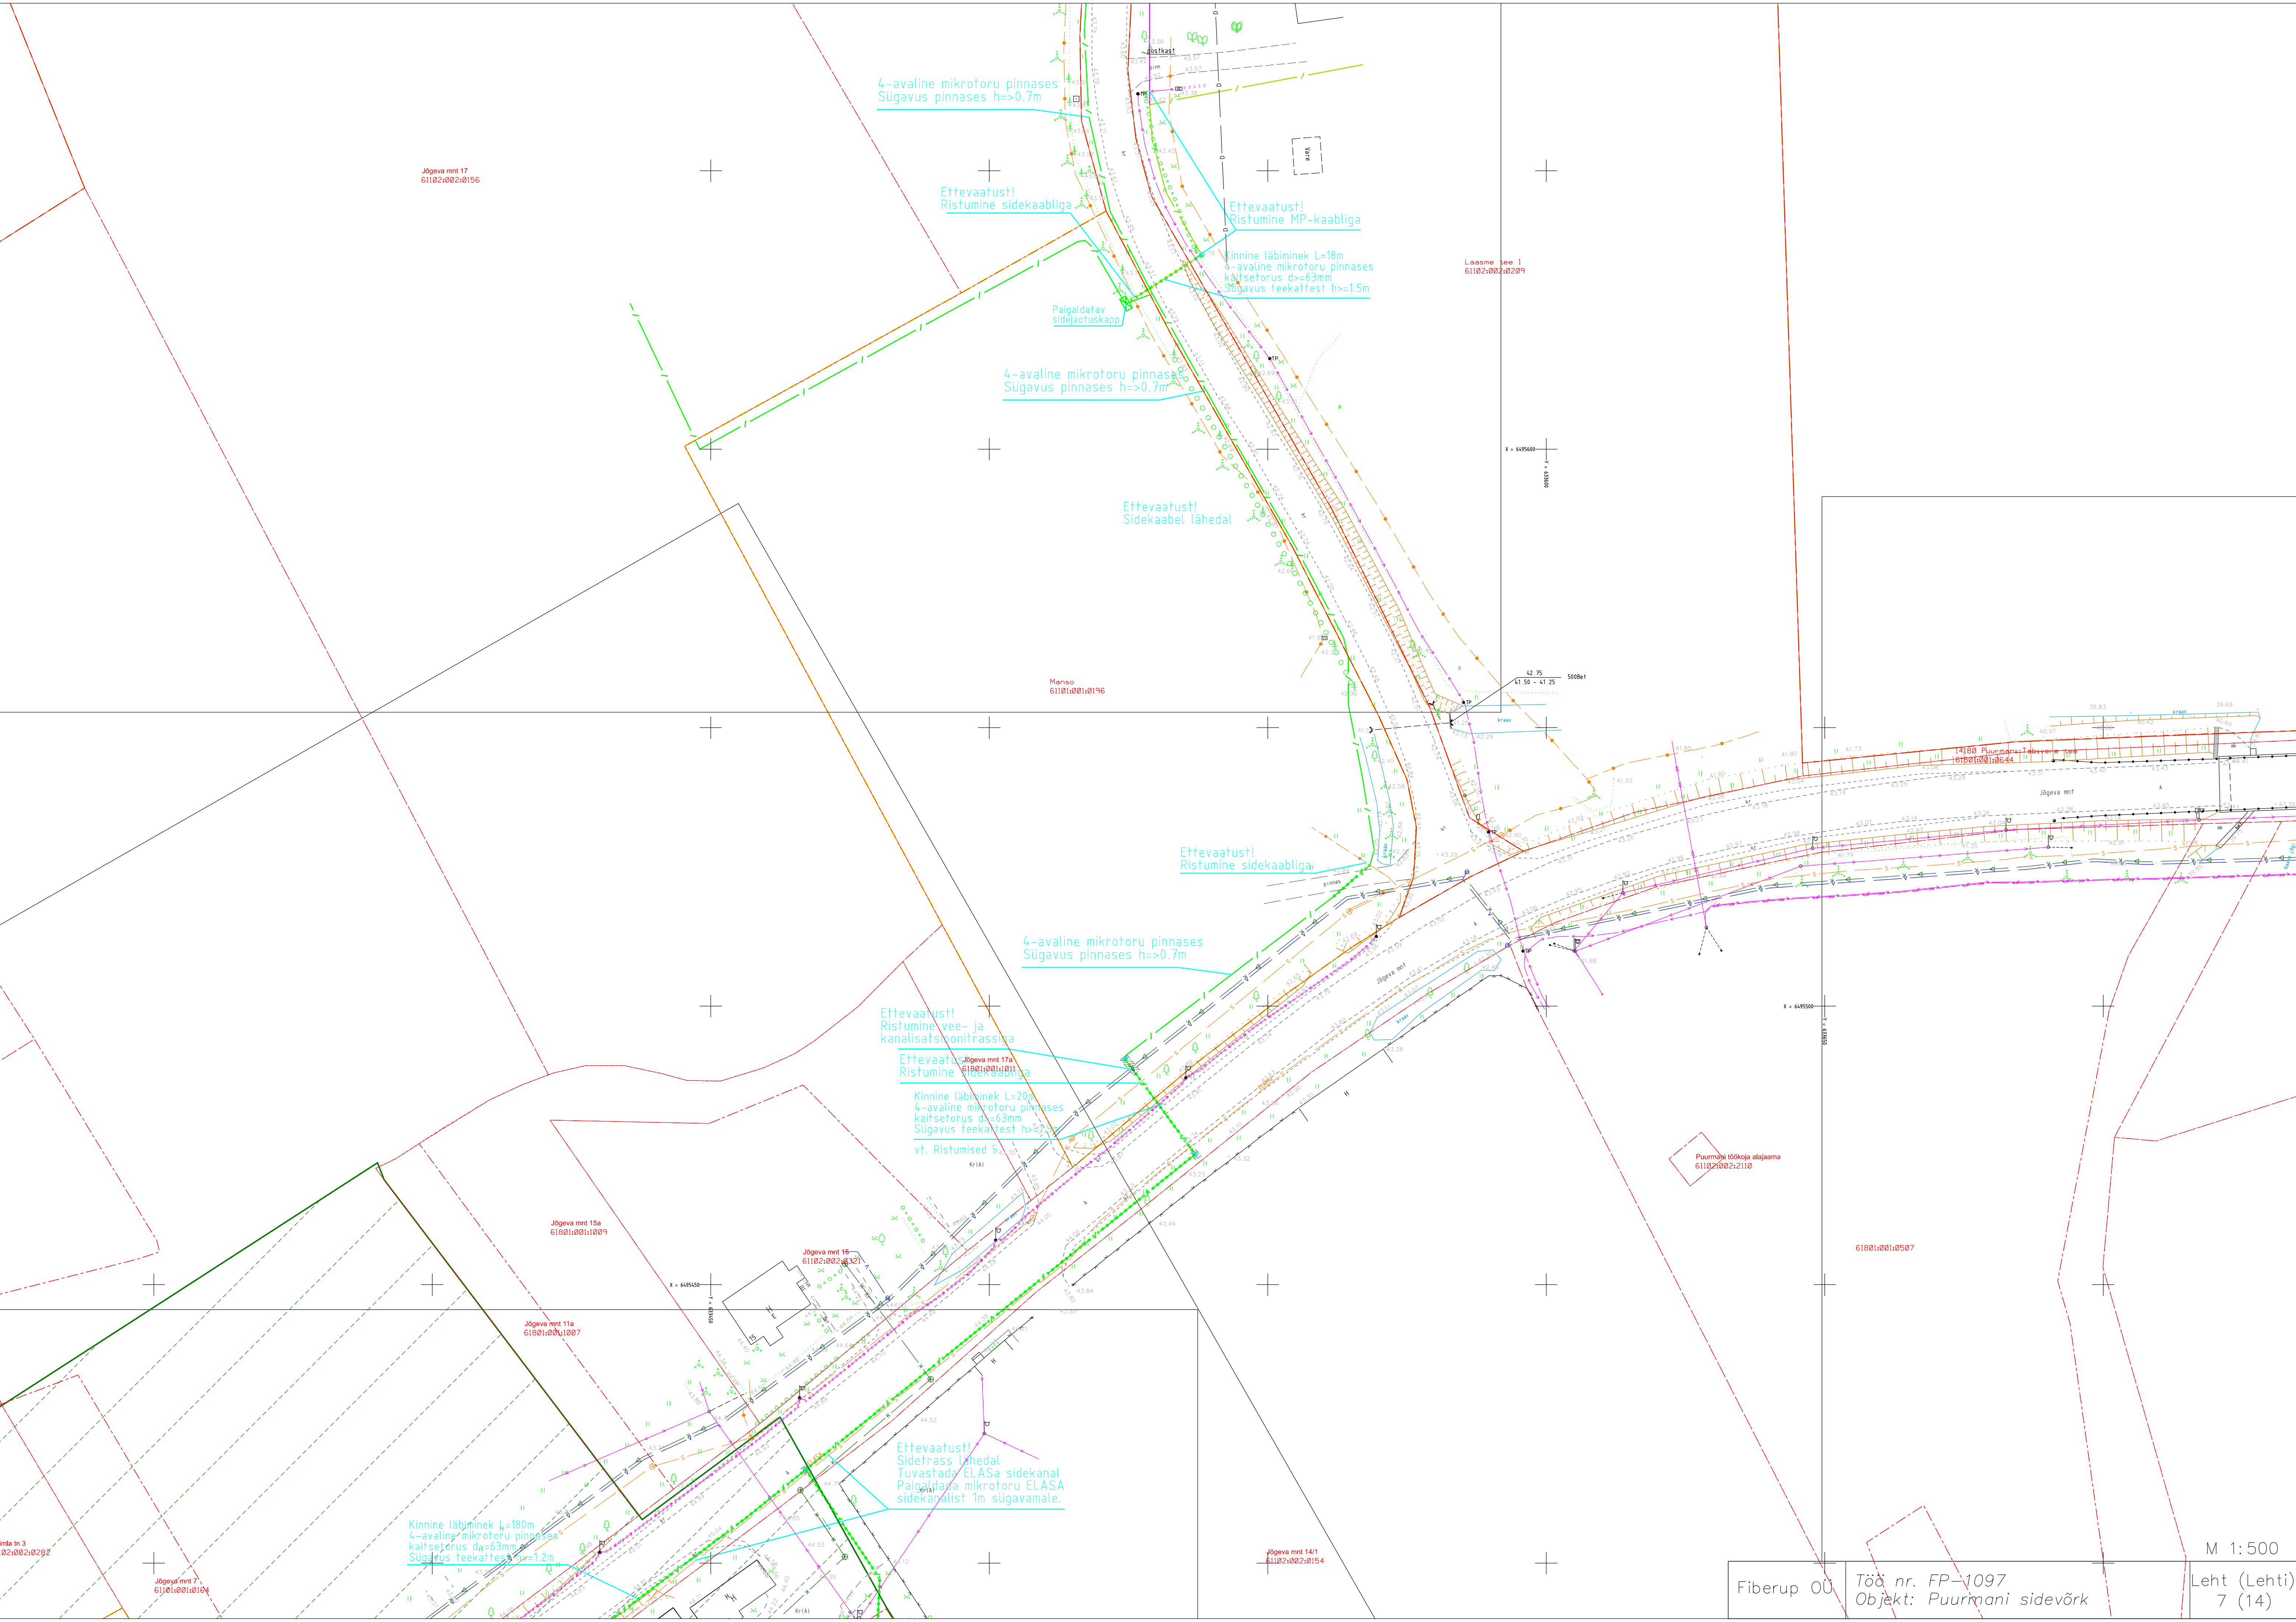






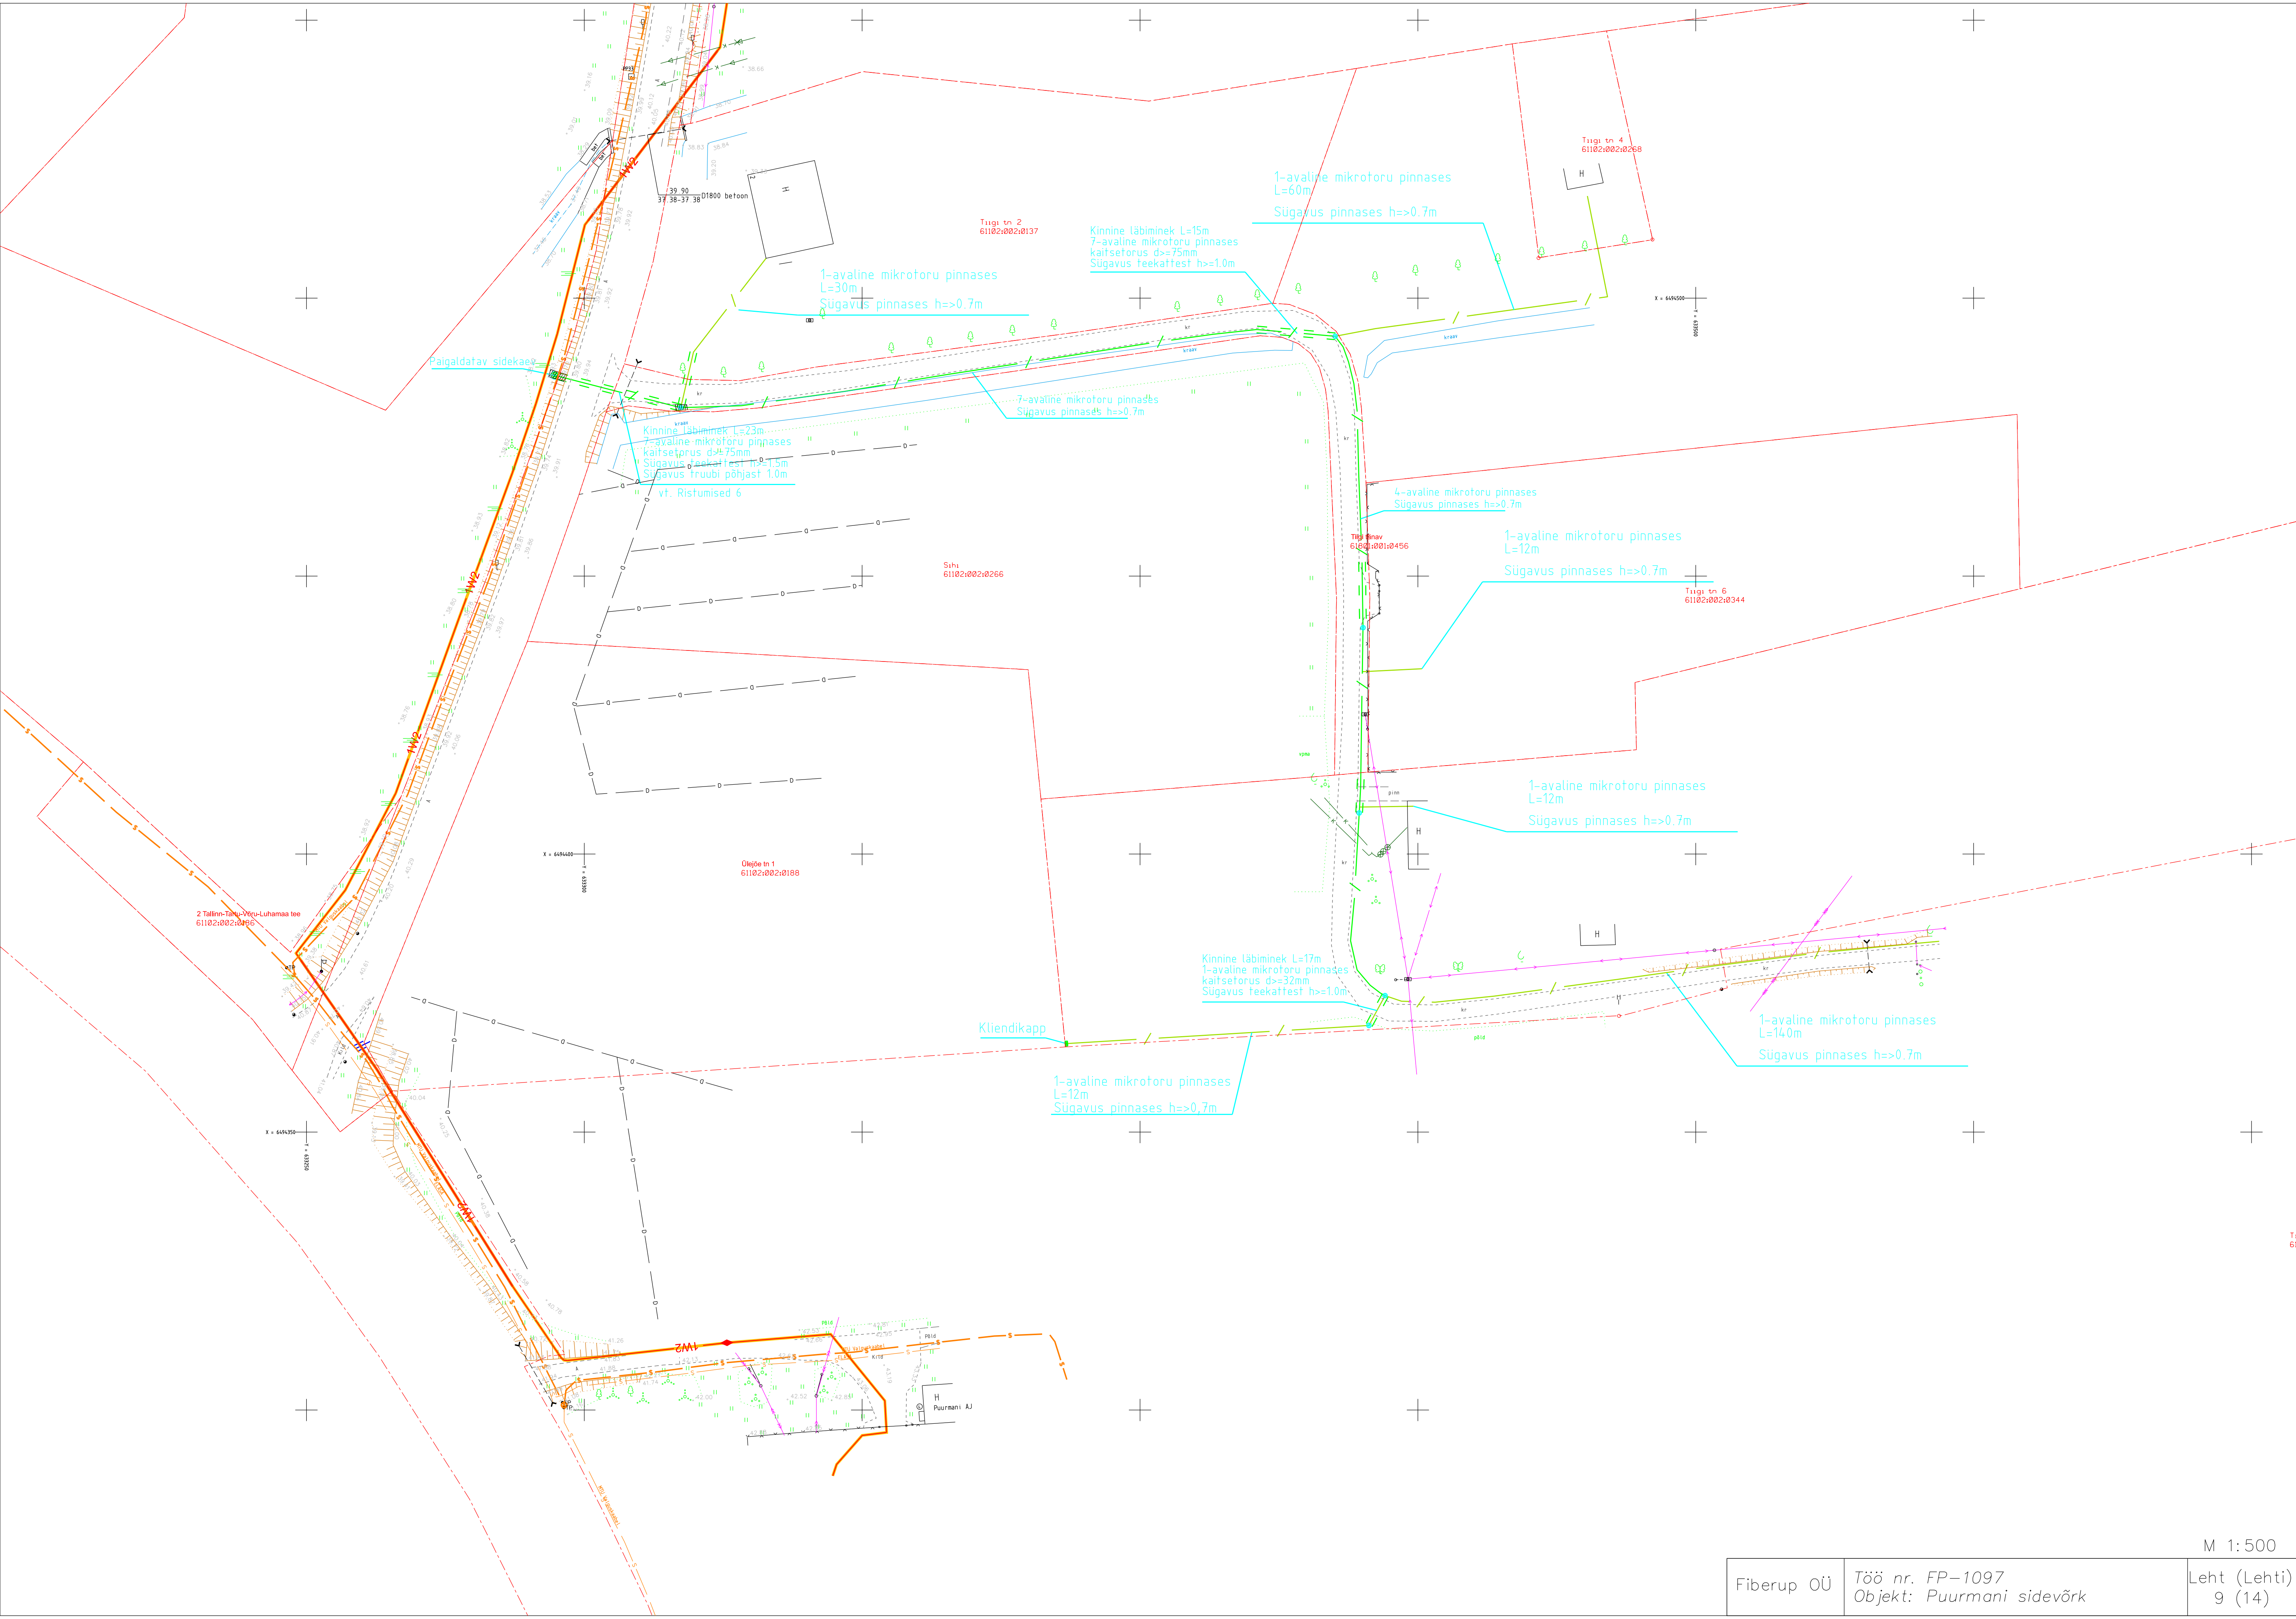

M 1:500




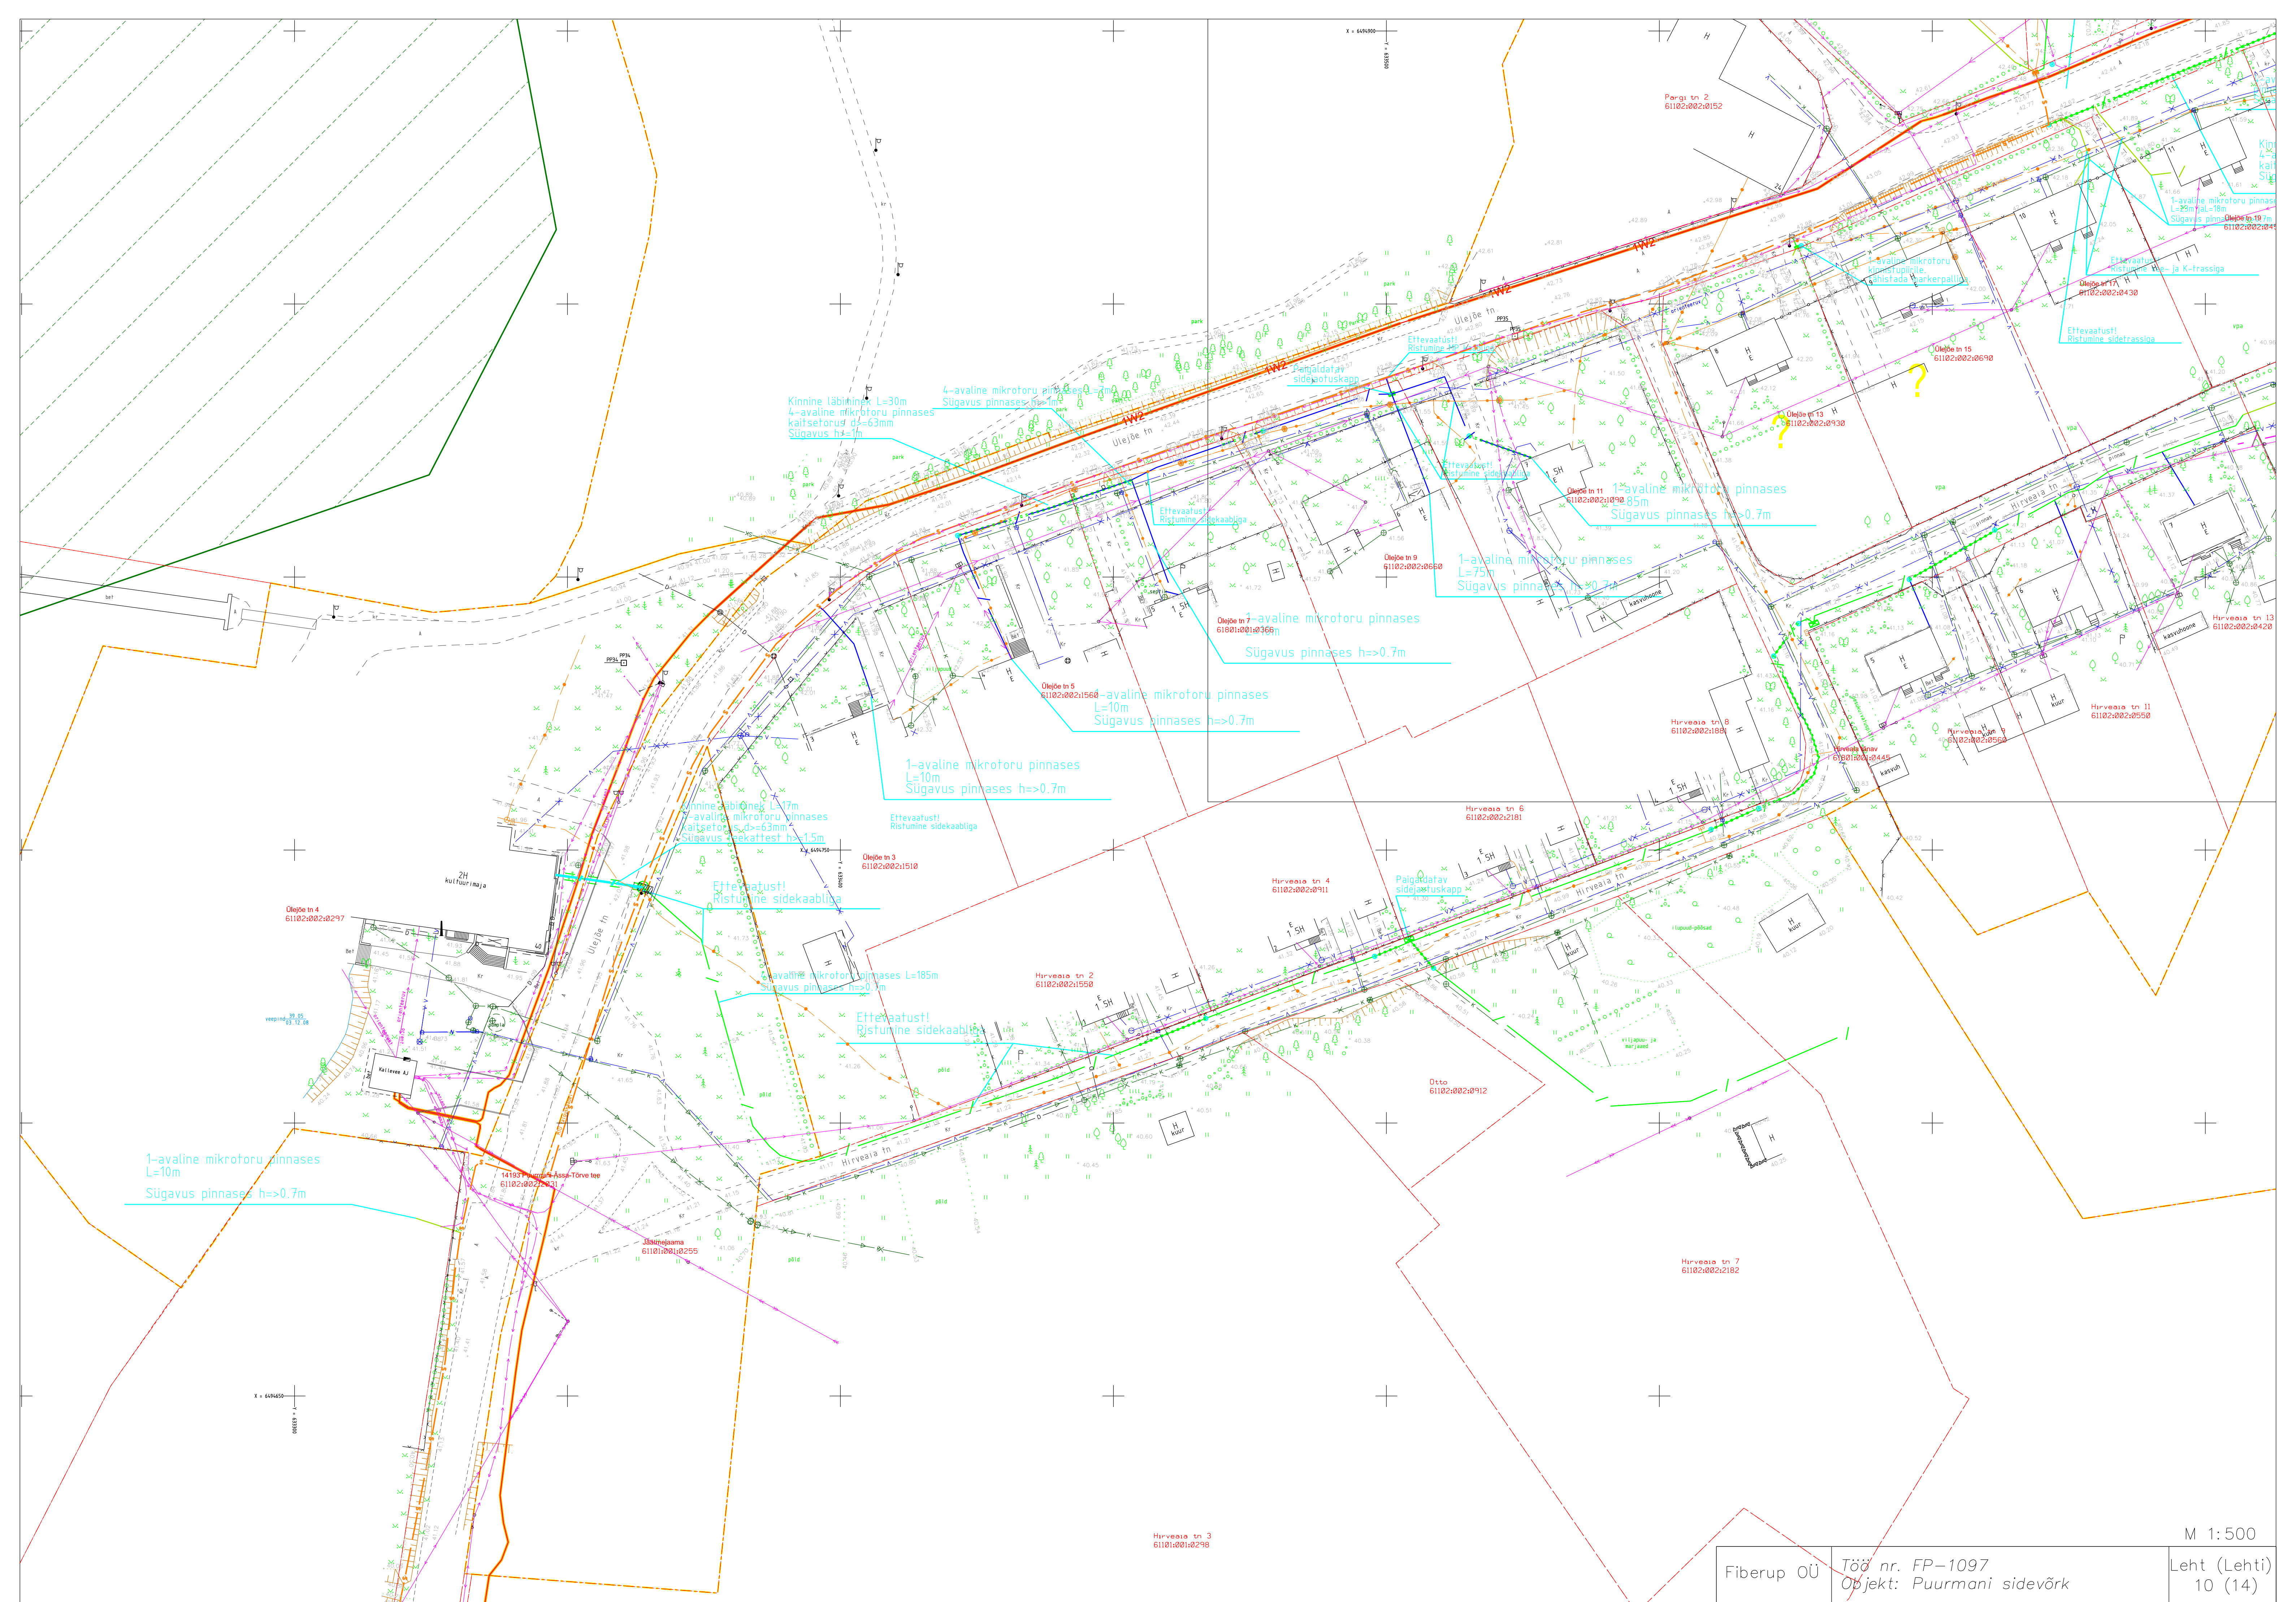







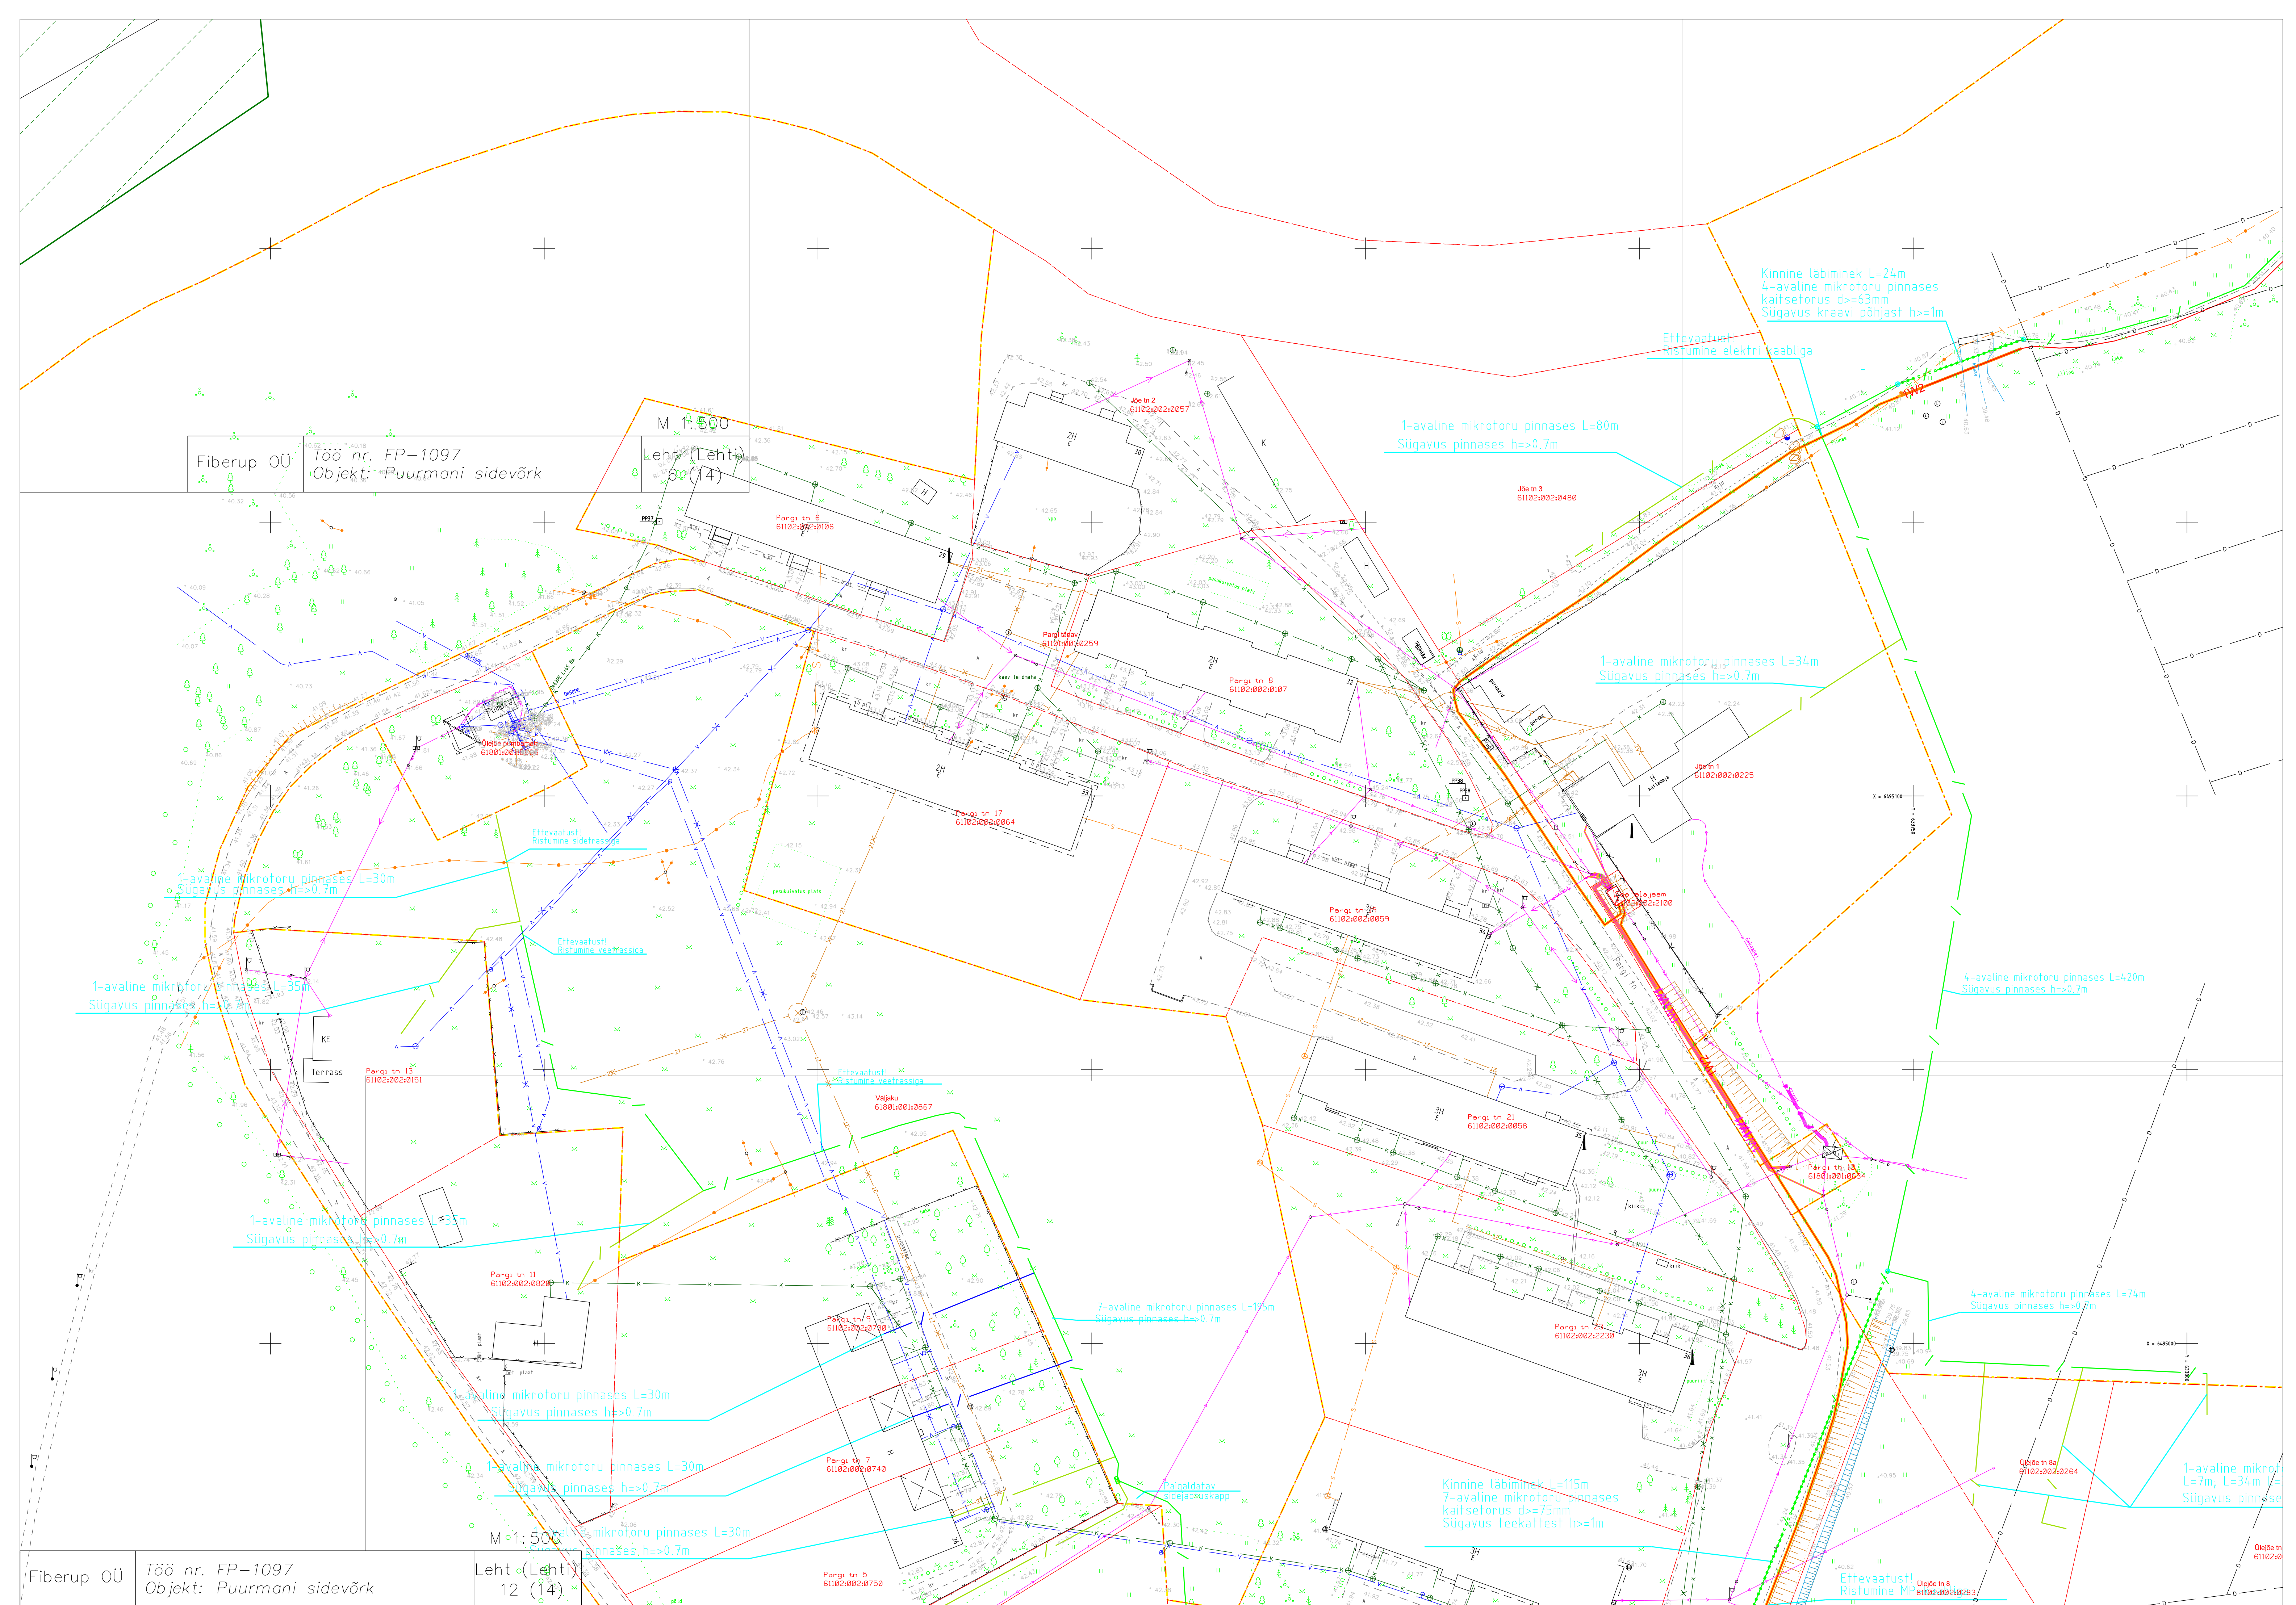



JOONIS 35

Fiberup ÖÜ


Leht (Lehti)
14 (14)

Alomoo  
61102:002:0226

Fiberup ÖÜ

Leht (Lehti)
13 (14)



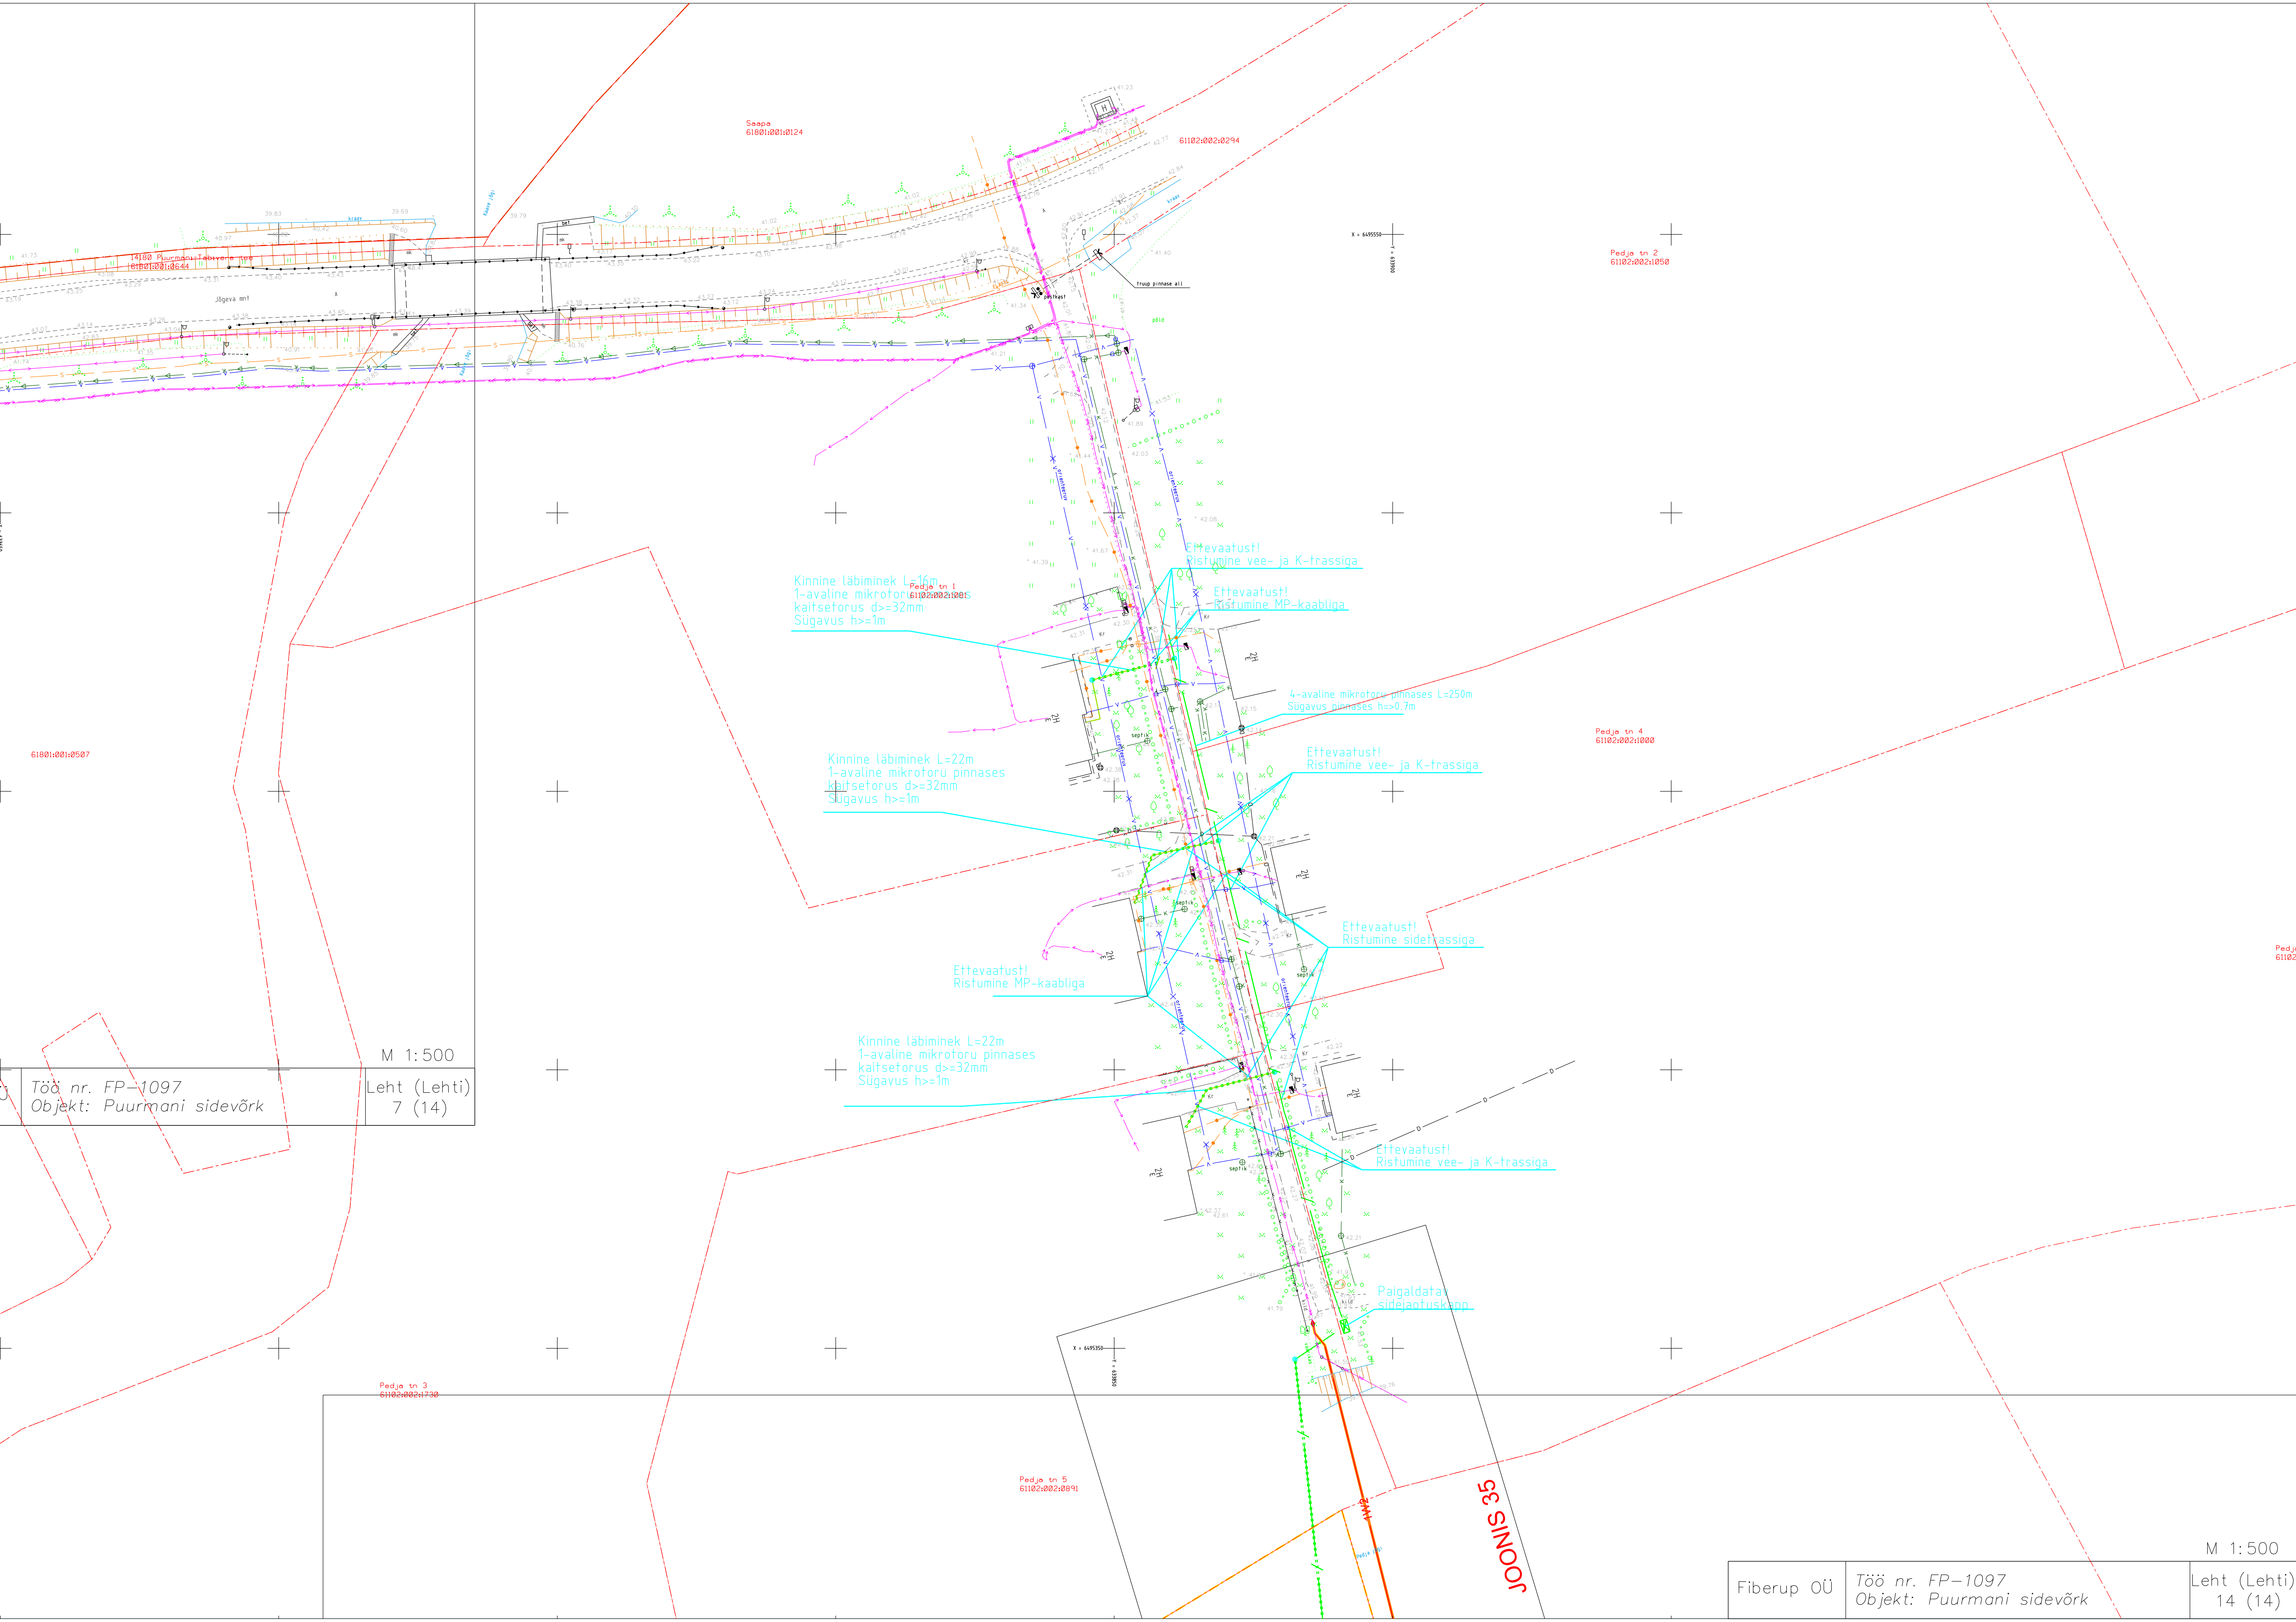

Töö nr. FP-1097  
Objekt: Puurmani sidevõrk

M 1:500  
Leht (Lehti)  
7 (14)