



Eassalu karjäär 4  
15905:002:0015

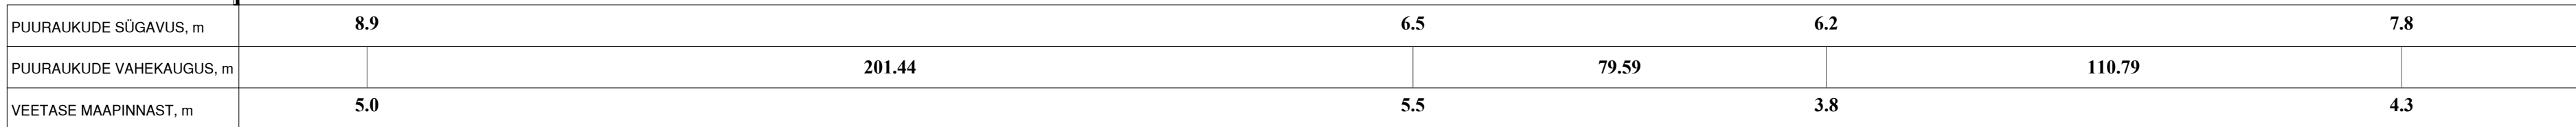

**V 1:100**

Kallase  
15905:002:0454

## Karlmax OÜ

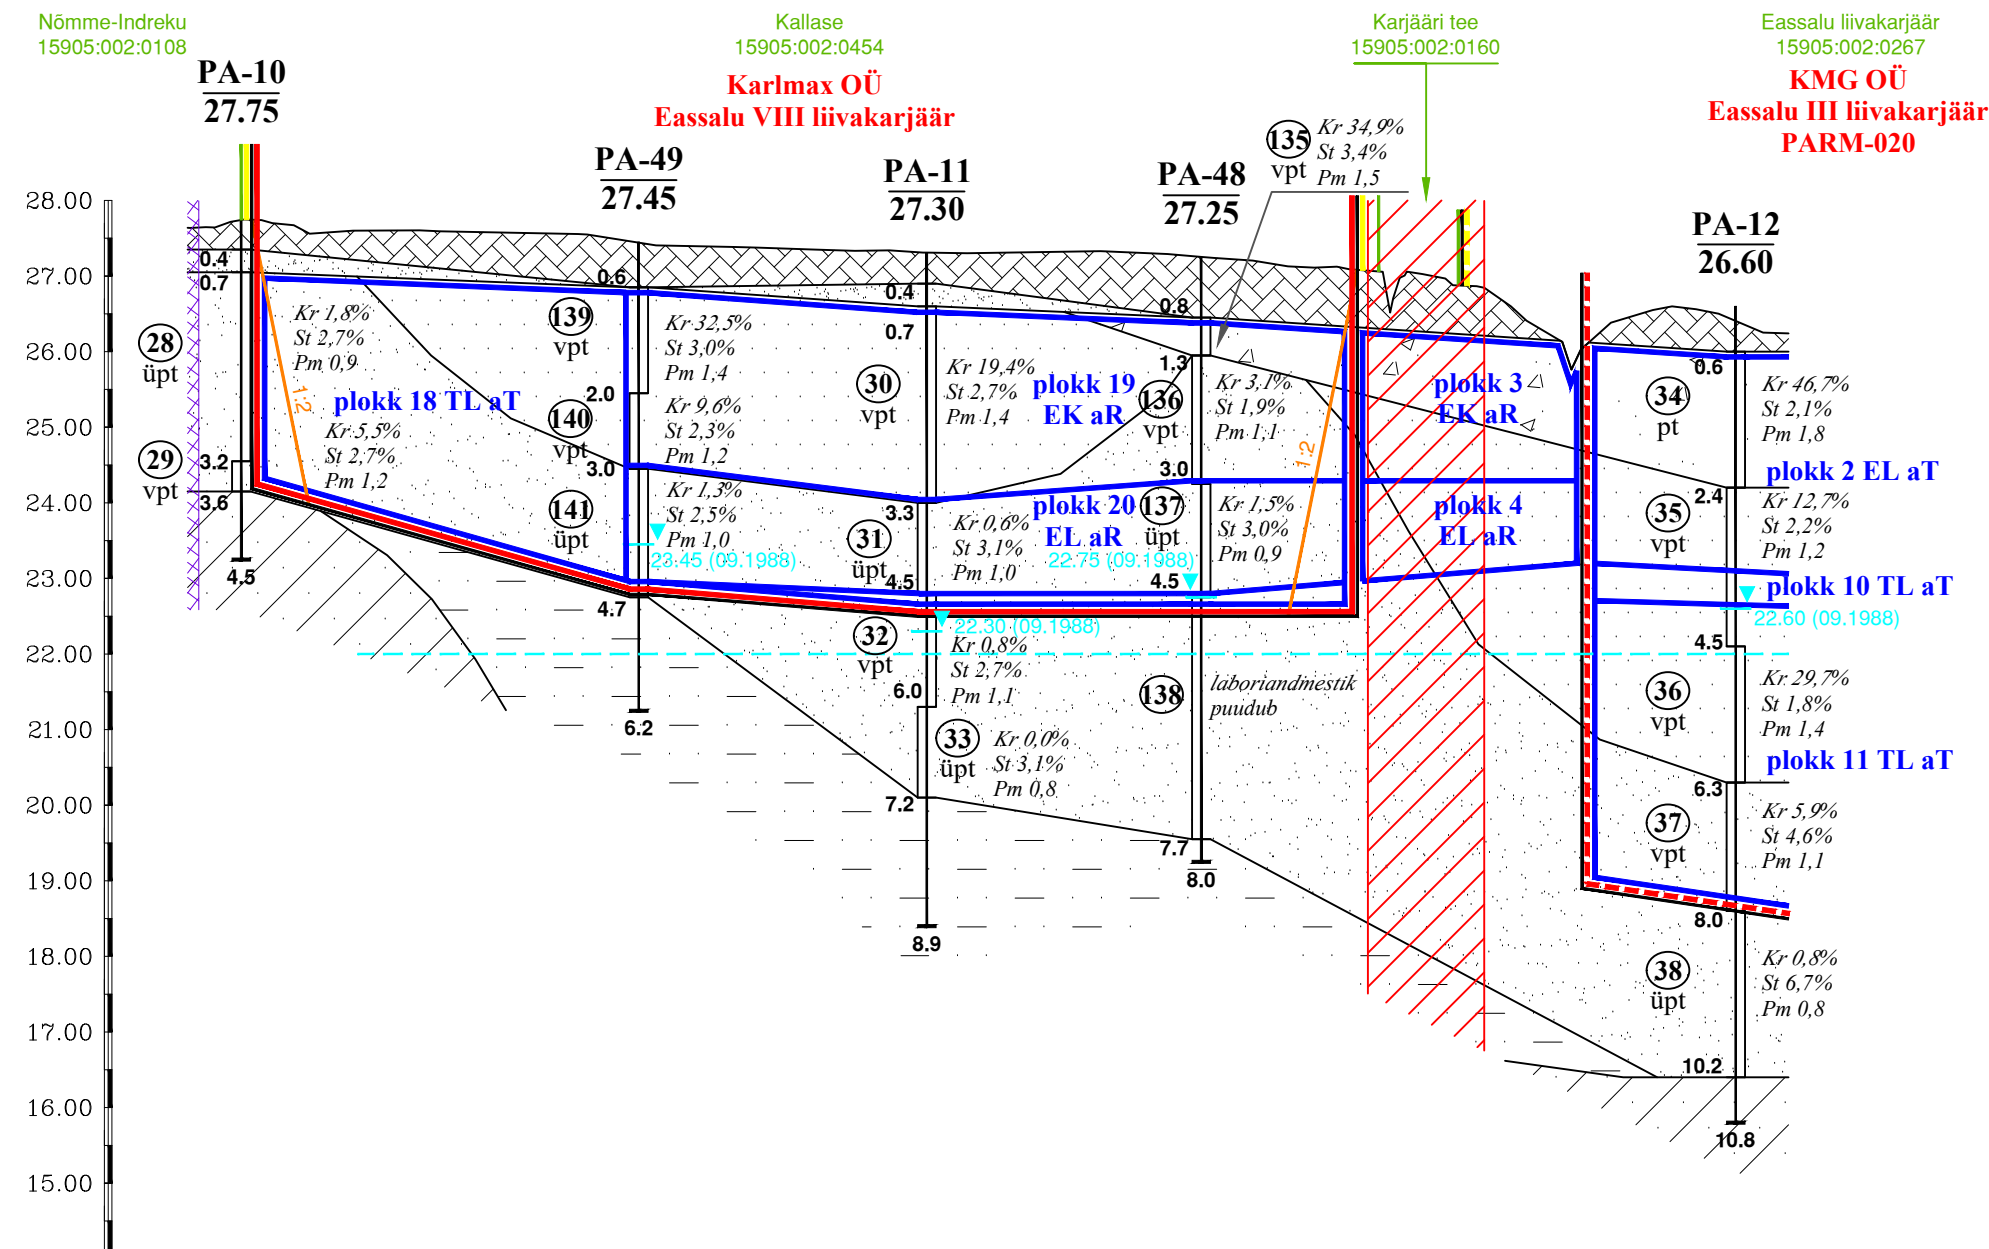


PUURAUKUJDE SÜGAVUS, m	4.5	6.2	8.9	8.0	10.8
PUURAUKUJDE VAHEKAUGUS, m	52.59	38.11	36.30	70.71	
VEETASE MAAPINNAST, m	-	4.0	5.0	4.5	4.0

Nömmen-Alo  
15905:002:0442

Kallase  
15905:002:0454

**Karlmax OÜ**  
**Eassalu VIII liivakarjäär**

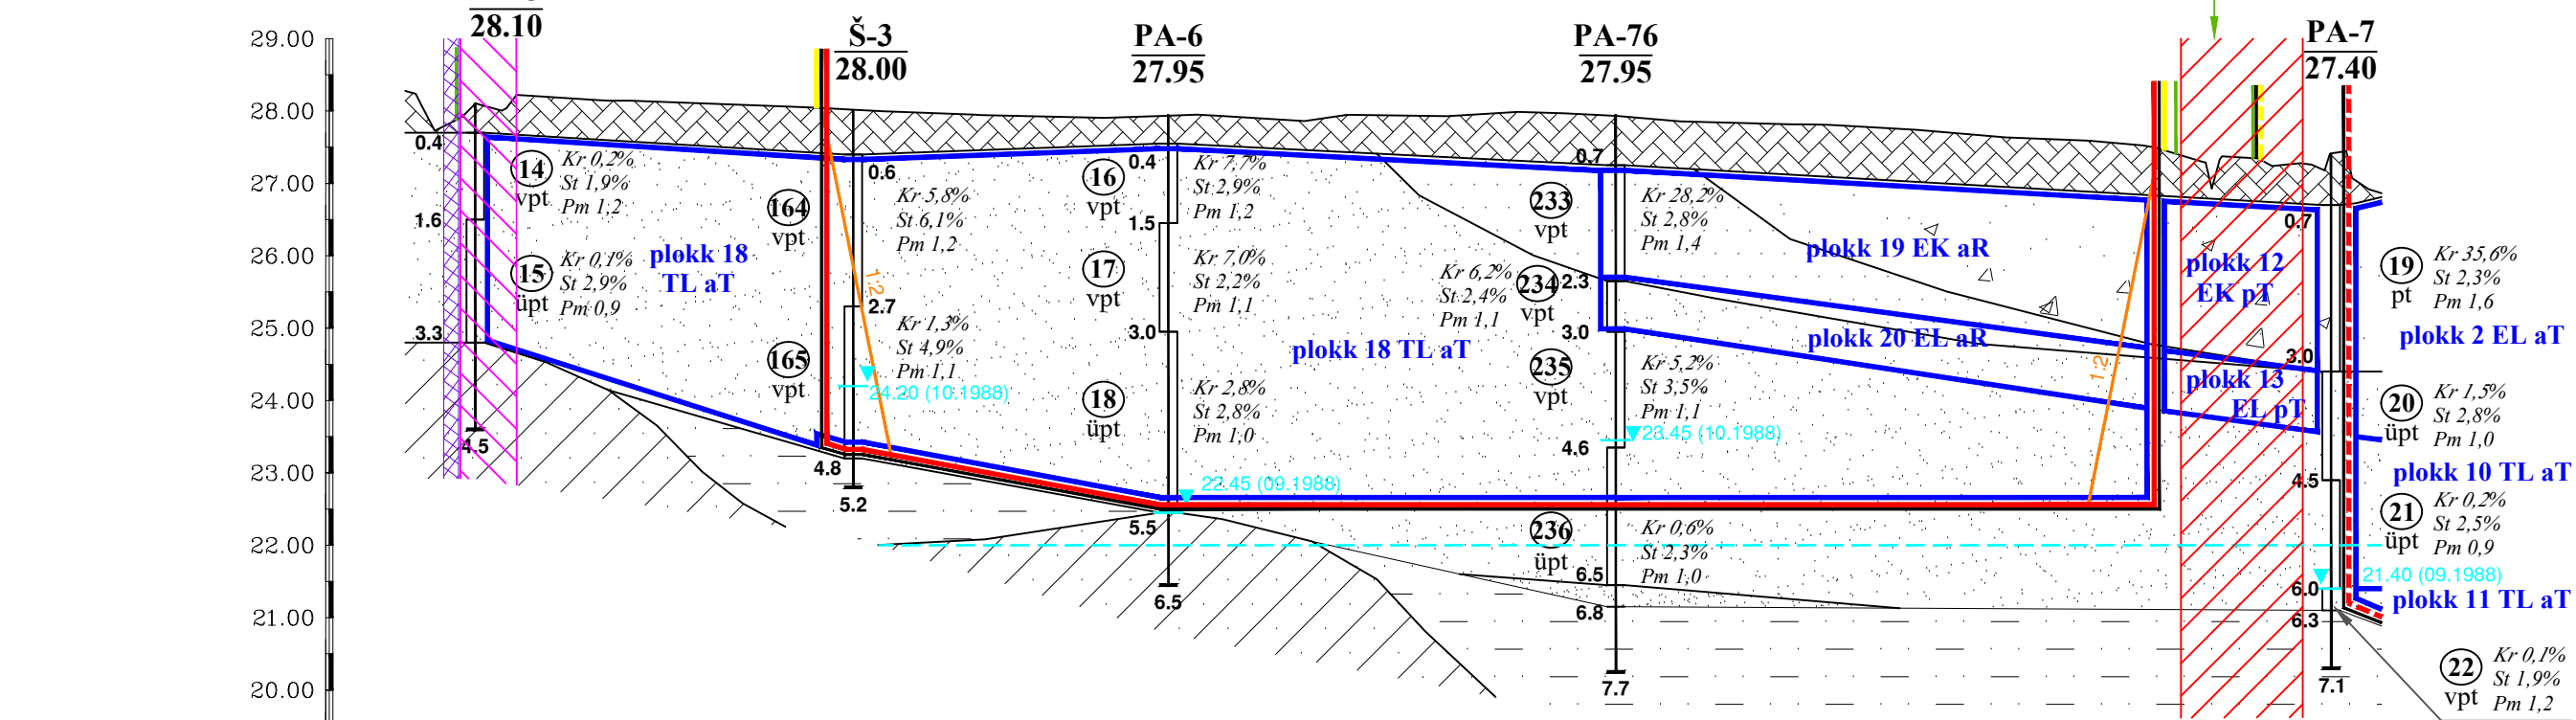


PUURAUKUDE SÜGAVUS, m	4.5	5.2	6.5	7.7	7.1
PUURAUKUDE VAHEKAUGUS, m	52.24	43.55	61.84	98.85	
VEETASE MAAPINNAST, m	-	3.8	5.5	4.5	6.0

Nõmme-Karli  
15905:002:044

Kallase  
15905:002:0454

**Karlmax OÜ**  
**Eassalu VIII liivakarjäär**

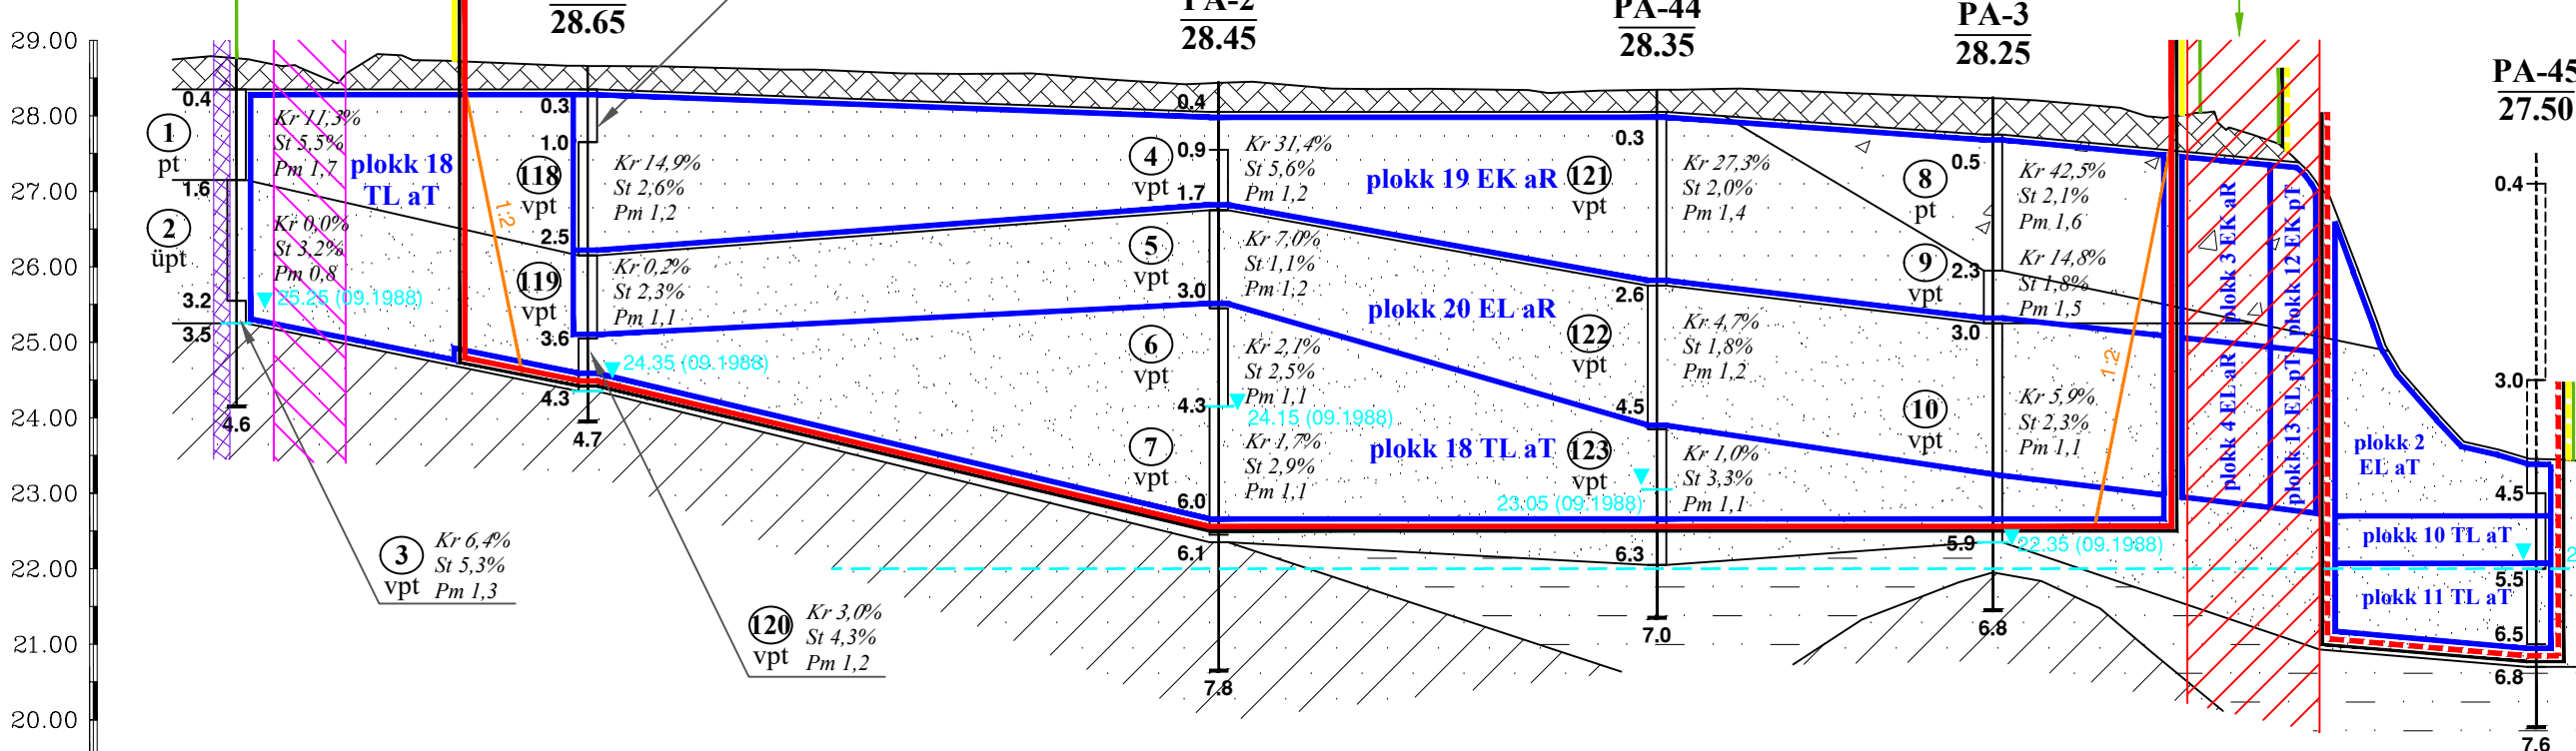

PUURAUKUDE SÜGAVUS, m	4.6	4.7	7.8	7.0	6.8	7.6
PUURAUKUDE VAHEKAUGUS, m	46.50	83.54	58.02	44.49	71.92	
VEETASE MAAPINNAST, m	3.5	4.3	4.3	5.3	5.9	5.5

1:2 Nõlvaterviku kalle ja kontuur

