


1:100

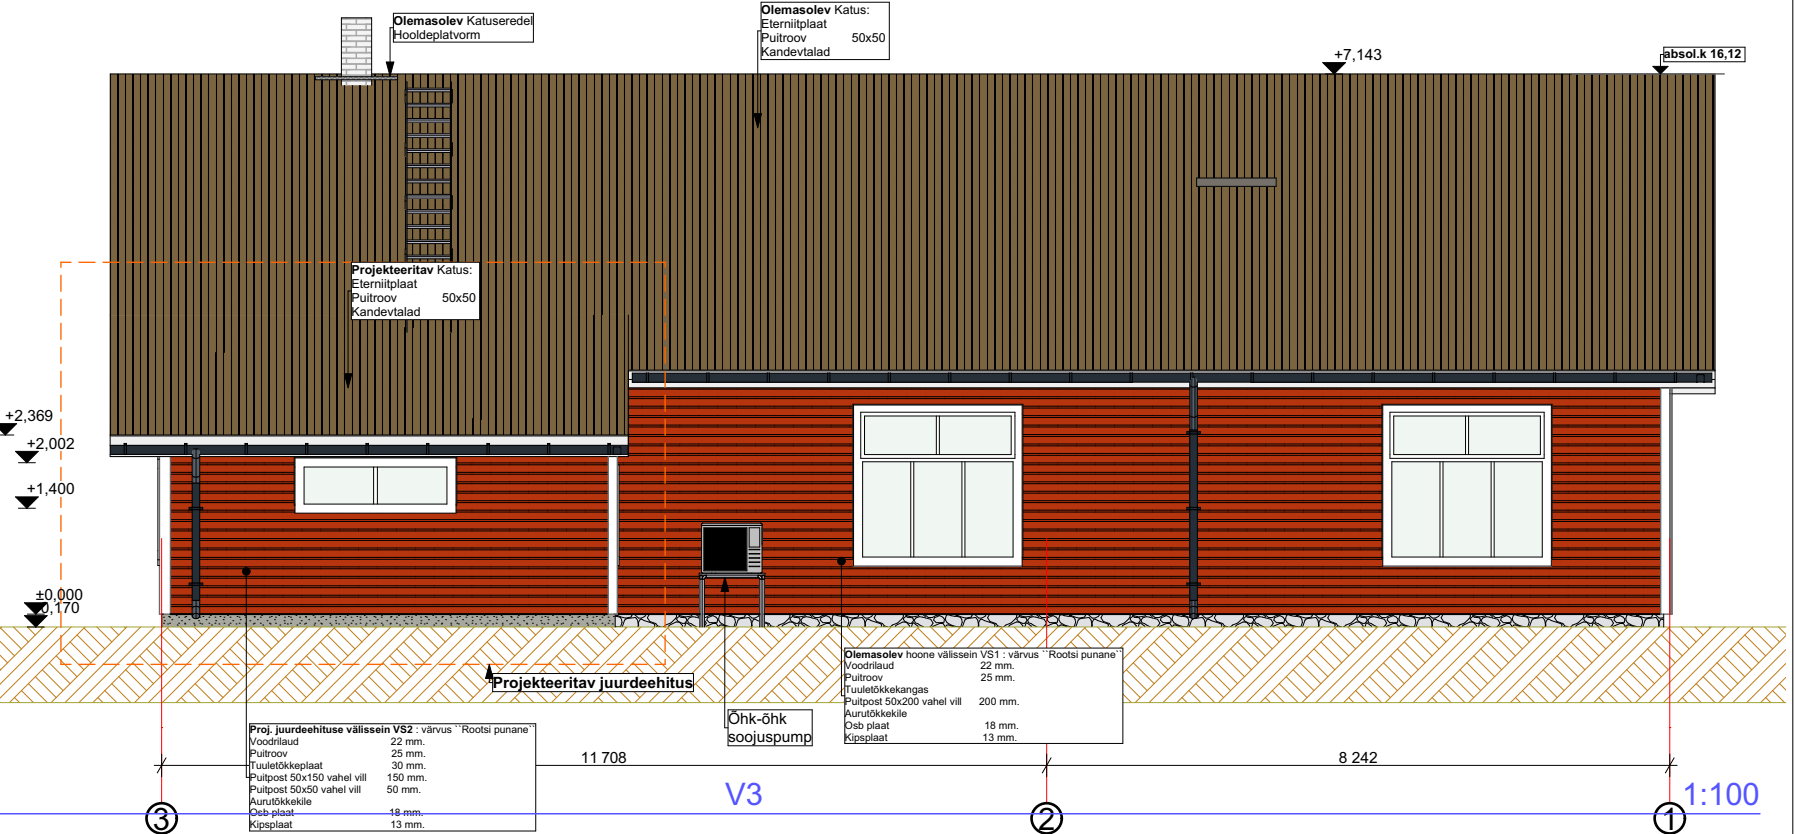

Mõõtkava: 1:100	F: A-3
-----------------	--------

Joonise nr: PP03

