


Märkused:
Kõrgused EH2000 süsteemis

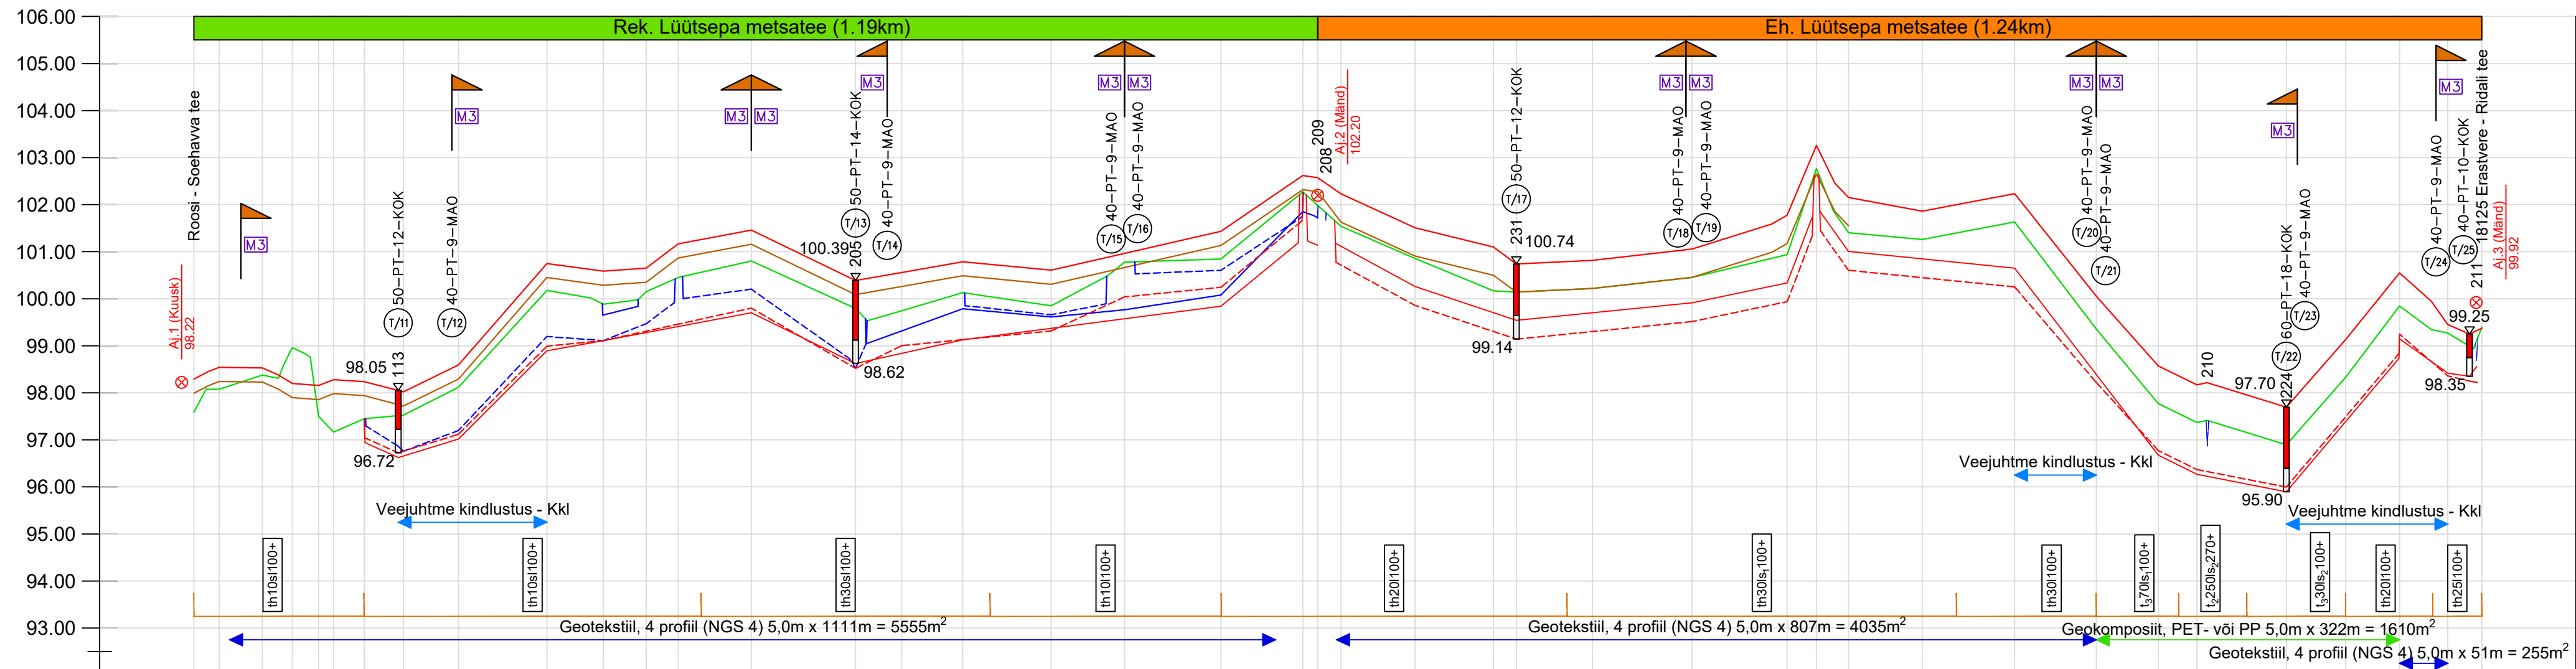

Mh 1:100
Mv 1:5000

[illegible]



[illegible]

 <div> <div>Tulika 19 1 OG13 Tallinn tel. 6528400 tel. 50702951 maajuto@maajuto.ee</div> <div>MATER reg nr: MP0008-00 MTR reg nr: EP1 0033667-0001</div> </div>								Töö number: <div>221407</div>	
Objekt: Lüütsepa metsateede rekonstrueerimise ja ehitamise projekt								Tellija: Riigimetsa Majandamise Keskus	
Joonise nimi: Lüütsepa metsatee pikiprofil								Autor: J.Käsk	
Joonis 3.2 Leht 2/2 Mõõt 1:100/1:5000 Kuup. 06.2022								Vast.spets: H.D.Ots	