


Vektorustik

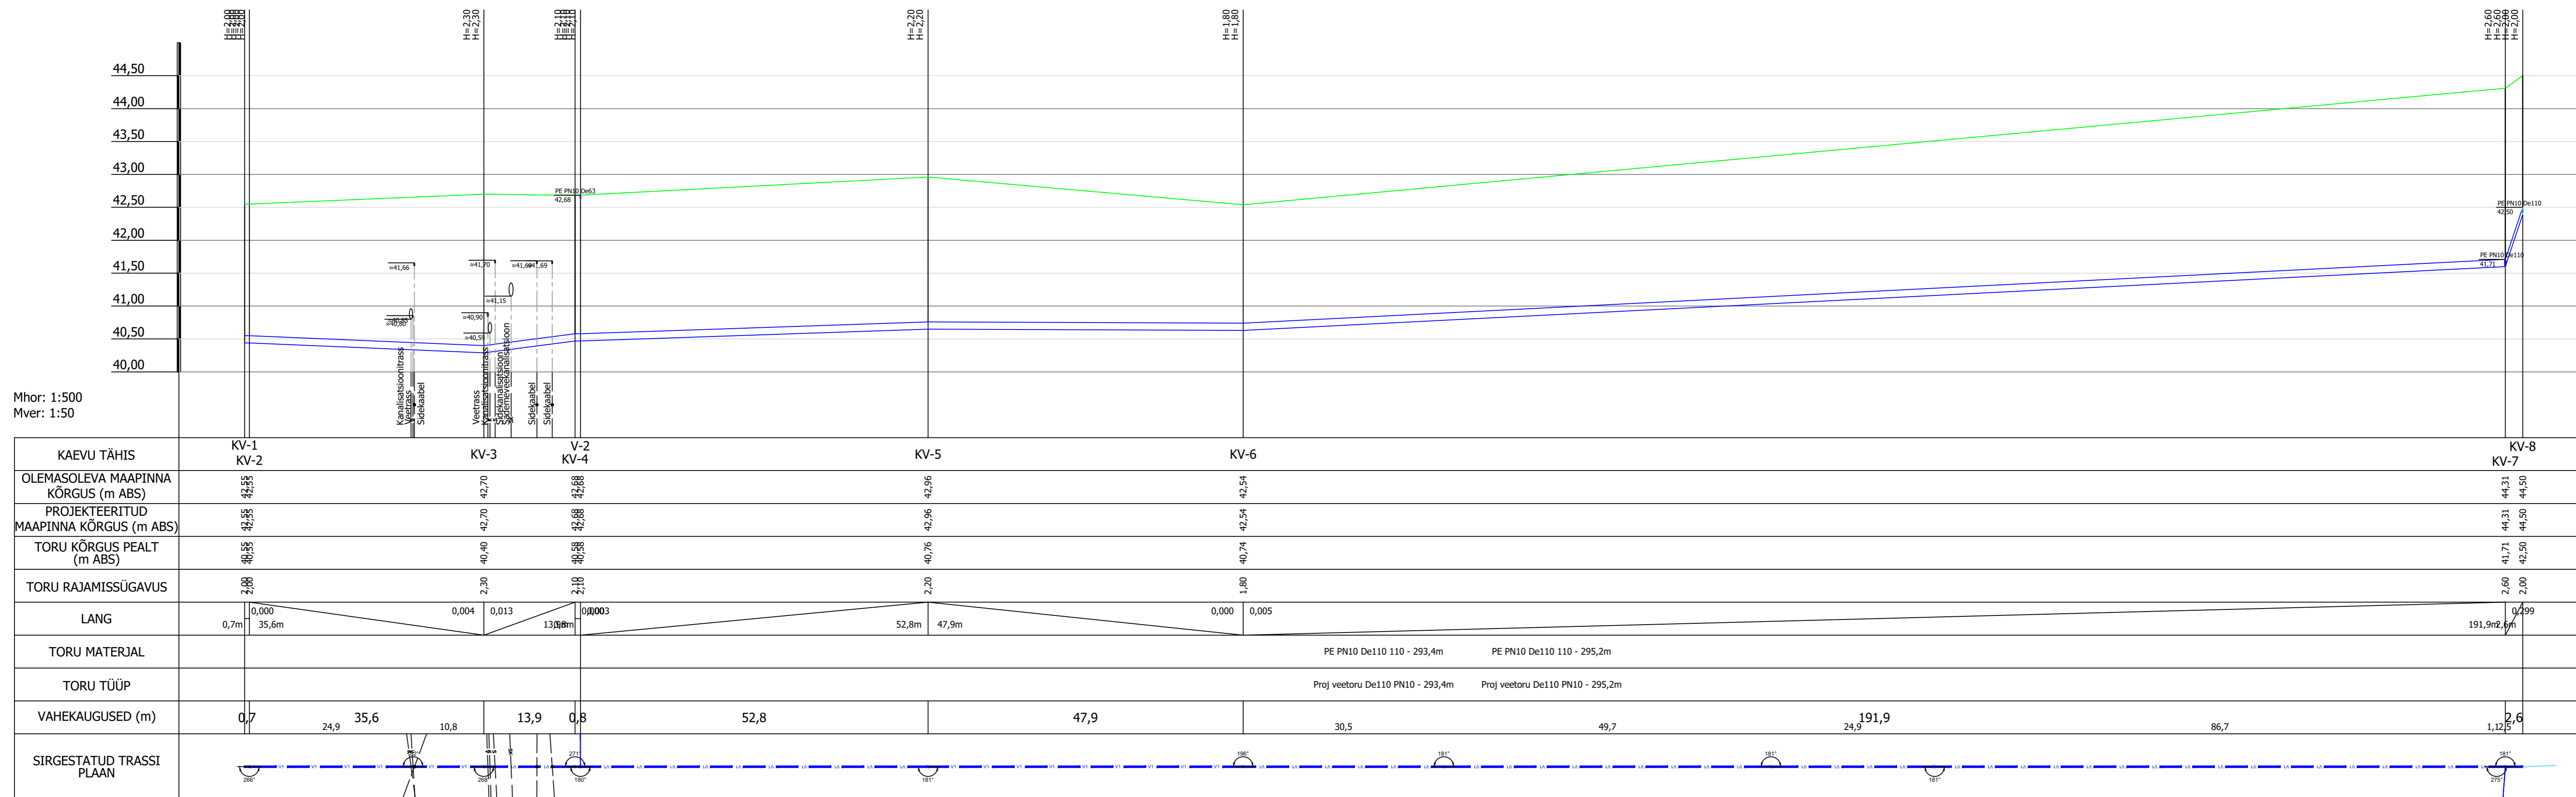

Mhor: 1:500
Mver: 1:50

KAEVU TÄHIS	KV-1 KV-2		KV-3		KV-4		KV-5		KV-6		KV-7 KV-8	
OLEMASOLEVA MAAPINNA KÕRGUS (m ABS)	42,55		42,70		42,68		42,96		42,54		44,31	
PROJEKTEERITUD MAAPINNA KÕRGUS (m ABS)	42,55		42,70		42,68		42,96		42,54		44,50	
TORU KÕRGUS PEALT (m ABS)	40,55		40,40		40,58		40,76		40,74		41,71	
TORU RAJAMISSÜGAVUS	2,00		2,30		2,10		2,20		1,80		2,60	
LANG	0,000		0,004		0,013		0,0003		0,000		0,005	
TORU MATERJAL	0,7m		35,6m		13,0m		52,8m		47,9m		191,9m	
TORU TÜÜP									PE PN10 De110 110 - 293,4m		PE PN10 De110 110 - 295,2m	
VAHEKAUGUSED (m)	0,7		24,9		35,6		10,8		13,9		0,8	
SIRGESTATUD TRASSI PLAAN												

MUUDATUS NR	KUUPÄEV	PROJEKTEERIS	SELGITUS					
Projekteerija:	AS VIIMSI KEEVITUS REG. KOOD. 10041320		Tellija:	OÜ Raven		Töö nr:	Kuupäev:	Stadium:
						2024-030	30.11 2024	TP
Objekt:	Aruküla reoveekogumisala ÜVK toite ja äravoolu torustik				Tähis:	Leht:		
					VK-6-01	1		3
Vastutav spets:	E.Antons	/digiallkiri/	Joonis:					Mootkava:
Projekteeris:	K.Kartau	/digiallkiri/						1:500
Kontrollis:	J.Ritso	/digiallkiri/						
Projekteeris:								