



TINGMÄRGID

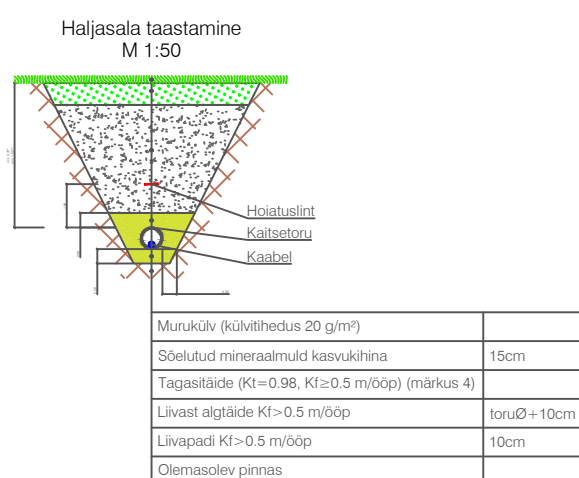

MÄRKUSED

- [illegible]

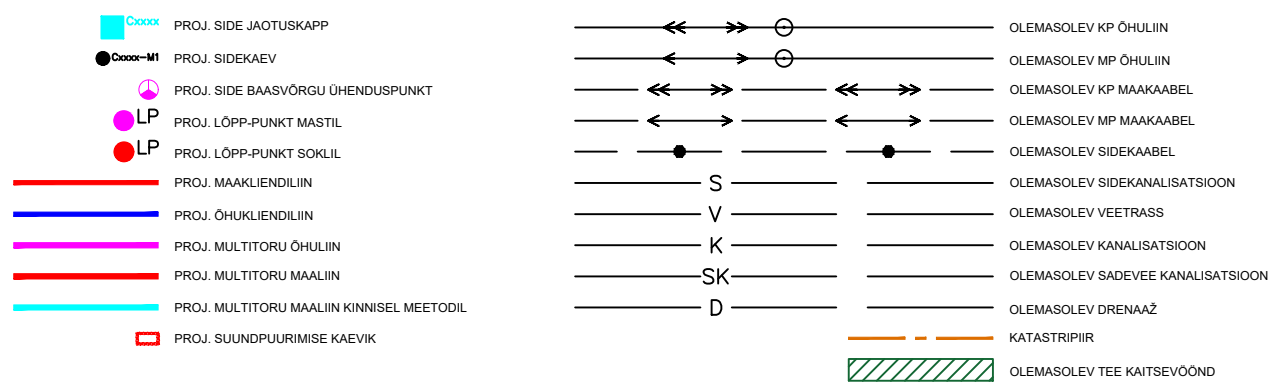

Saldemer OU
Ehitajate tee 84-59
12915 Tallinn Estonia
tel +372 5650 0181
www.saldemer.ee
karl.timmer@saldemer.ee

Tellija



Enefit

Insener:

Karl-Erik Timmer

| | |
|-------------|------------------|
| Vaestutaja: | Karl Erik Timmer |
|-------------|------------------|

| | |
|-----------|------------------|
| vastutav. | Karl-Enk Hilmmer |
| | |

| | |
|--|--|
| | |
| | |

| | |
|---------------|--|
| Projektijuht: | |
|---------------|--|

Fail / Kuupäev: VT2124_EP_EN-4-01_asendiplaan.dwg

| | |
|-------------|--|
| Töö nimetus | |
|-------------|--|

Passiivse elektroonilise side juurdepääsuvõrgu rajamine, Lahetaguse küla Saaremaa vald, Saare maakond.

| | |
|---------|--|
| Asukoht | |
|---------|--|

Lahetaguse küla, Saaremaa vald, Saare maakond

loonise nimetus

Downloaded from ascelibrary.org by University of California, San Diego on 06/06/15. Copyright ASCE, For All Rights Reserved, No part of this document may be reproduced, stored in a retrieval system, or transmitted, in any form or by any means, electronic, mechanical, photocopying, recording, or by any information storage or retrieval system, without permission in writing from ASCE.


Asendiplaan M 1:500


[illegible]

| | | | | |
|--------|----------|---------------|-----------|------------|
| Töö nr | Staadium | Projekti osa: | Versioon: | Joonise nr |
|--------|----------|---------------|-----------|------------|

| | | | |
|--------|----|----|---------|
| VT2124 | FP | FN | FN-4-01 |
|--------|----|----|---------|

| | | | | | | |
|---|---|---|--|---|---|---|
| V | E | L | | E | N | T |
|---|---|---|--|---|---|---|

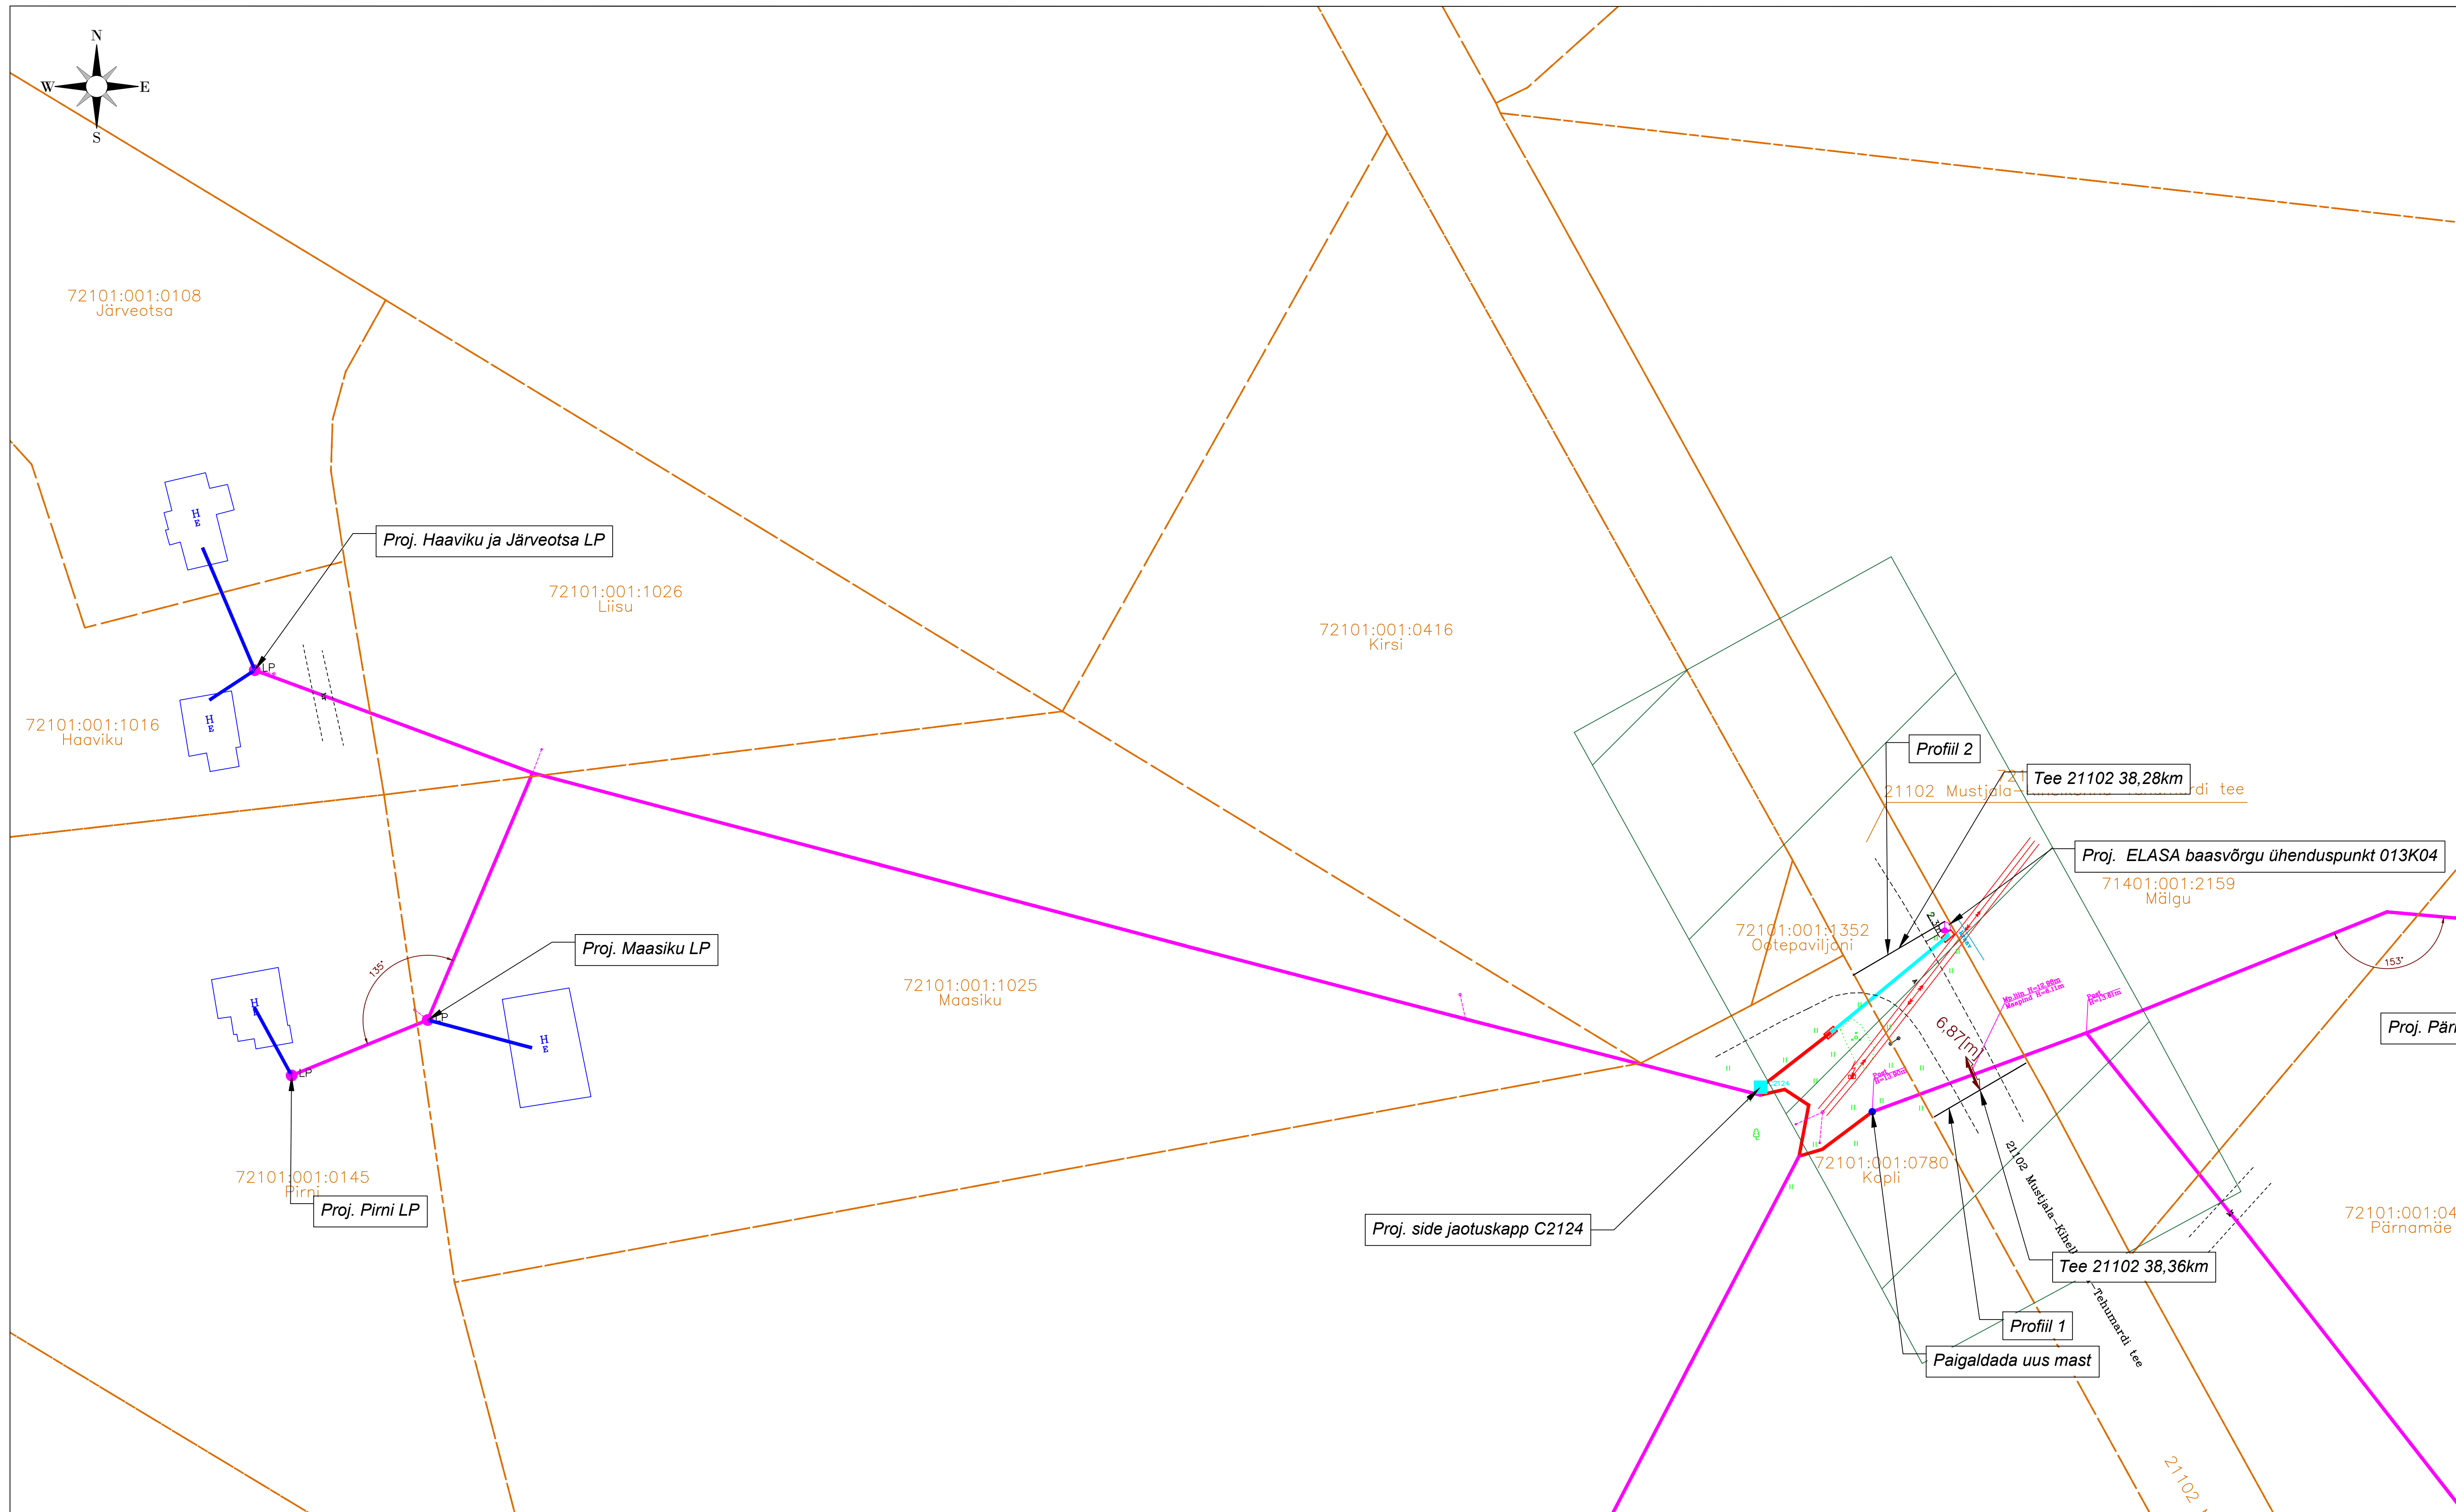[illegible]

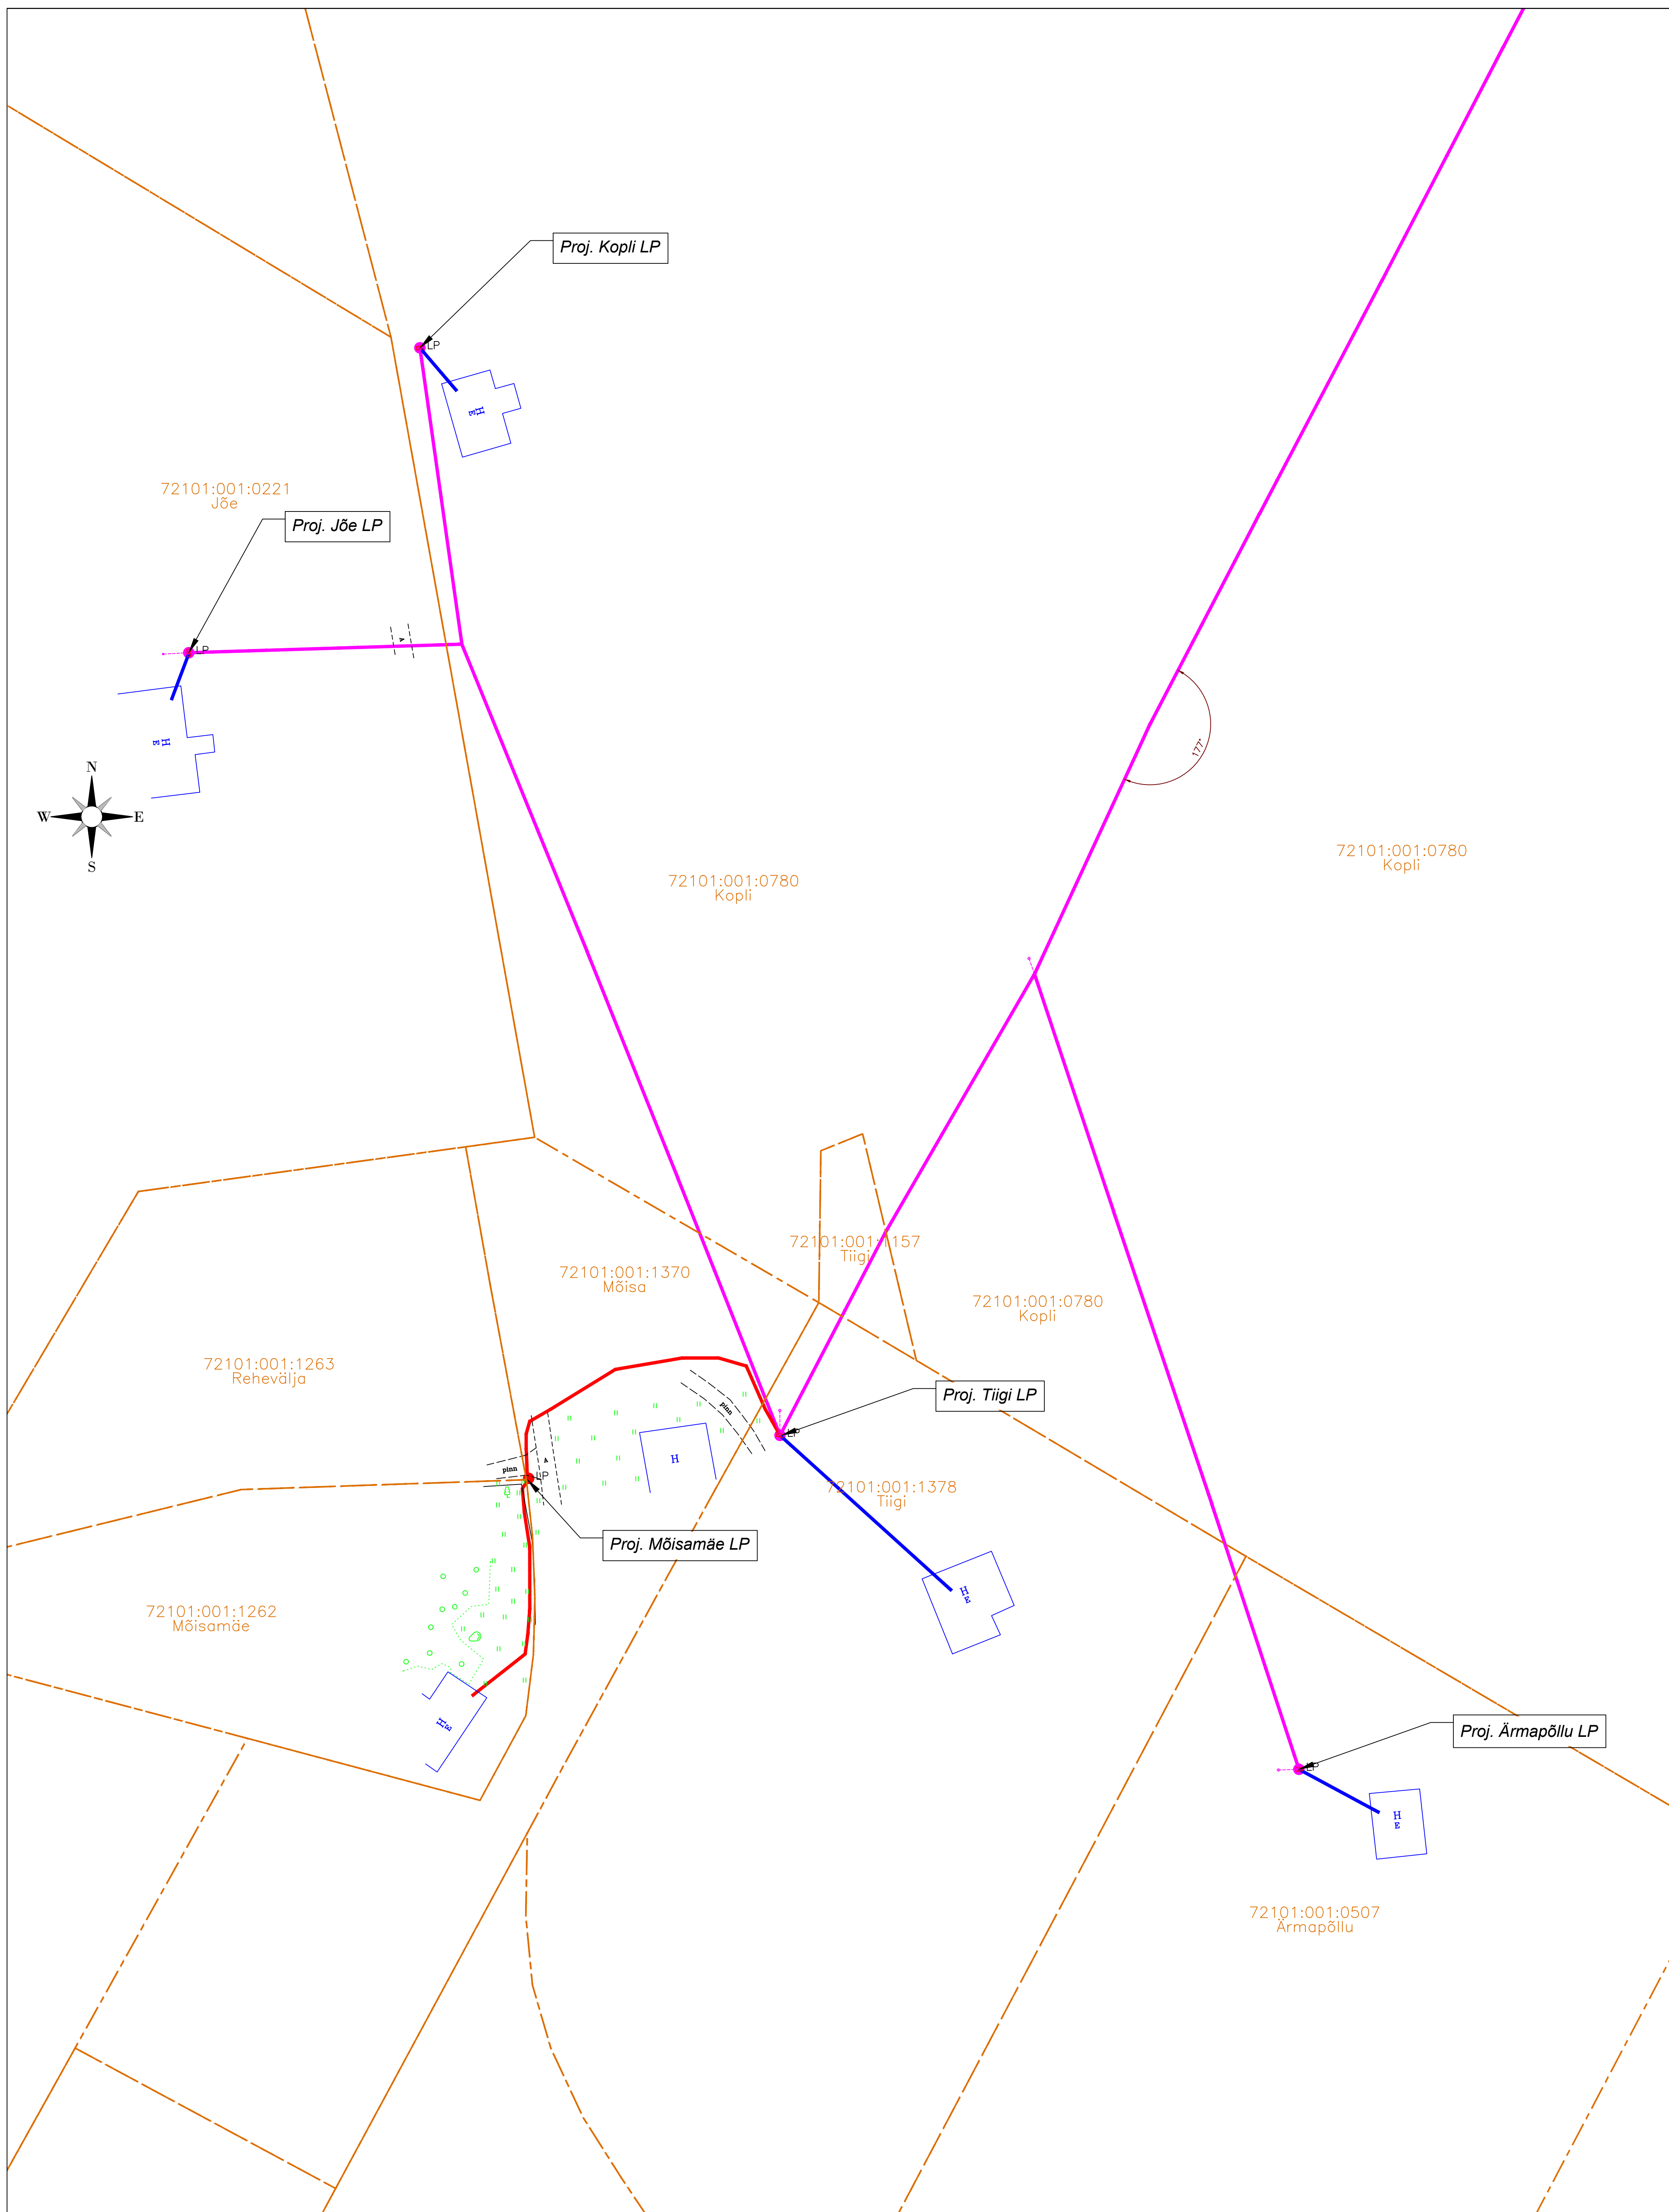[illegible]