


Vaade 2
M 1:500

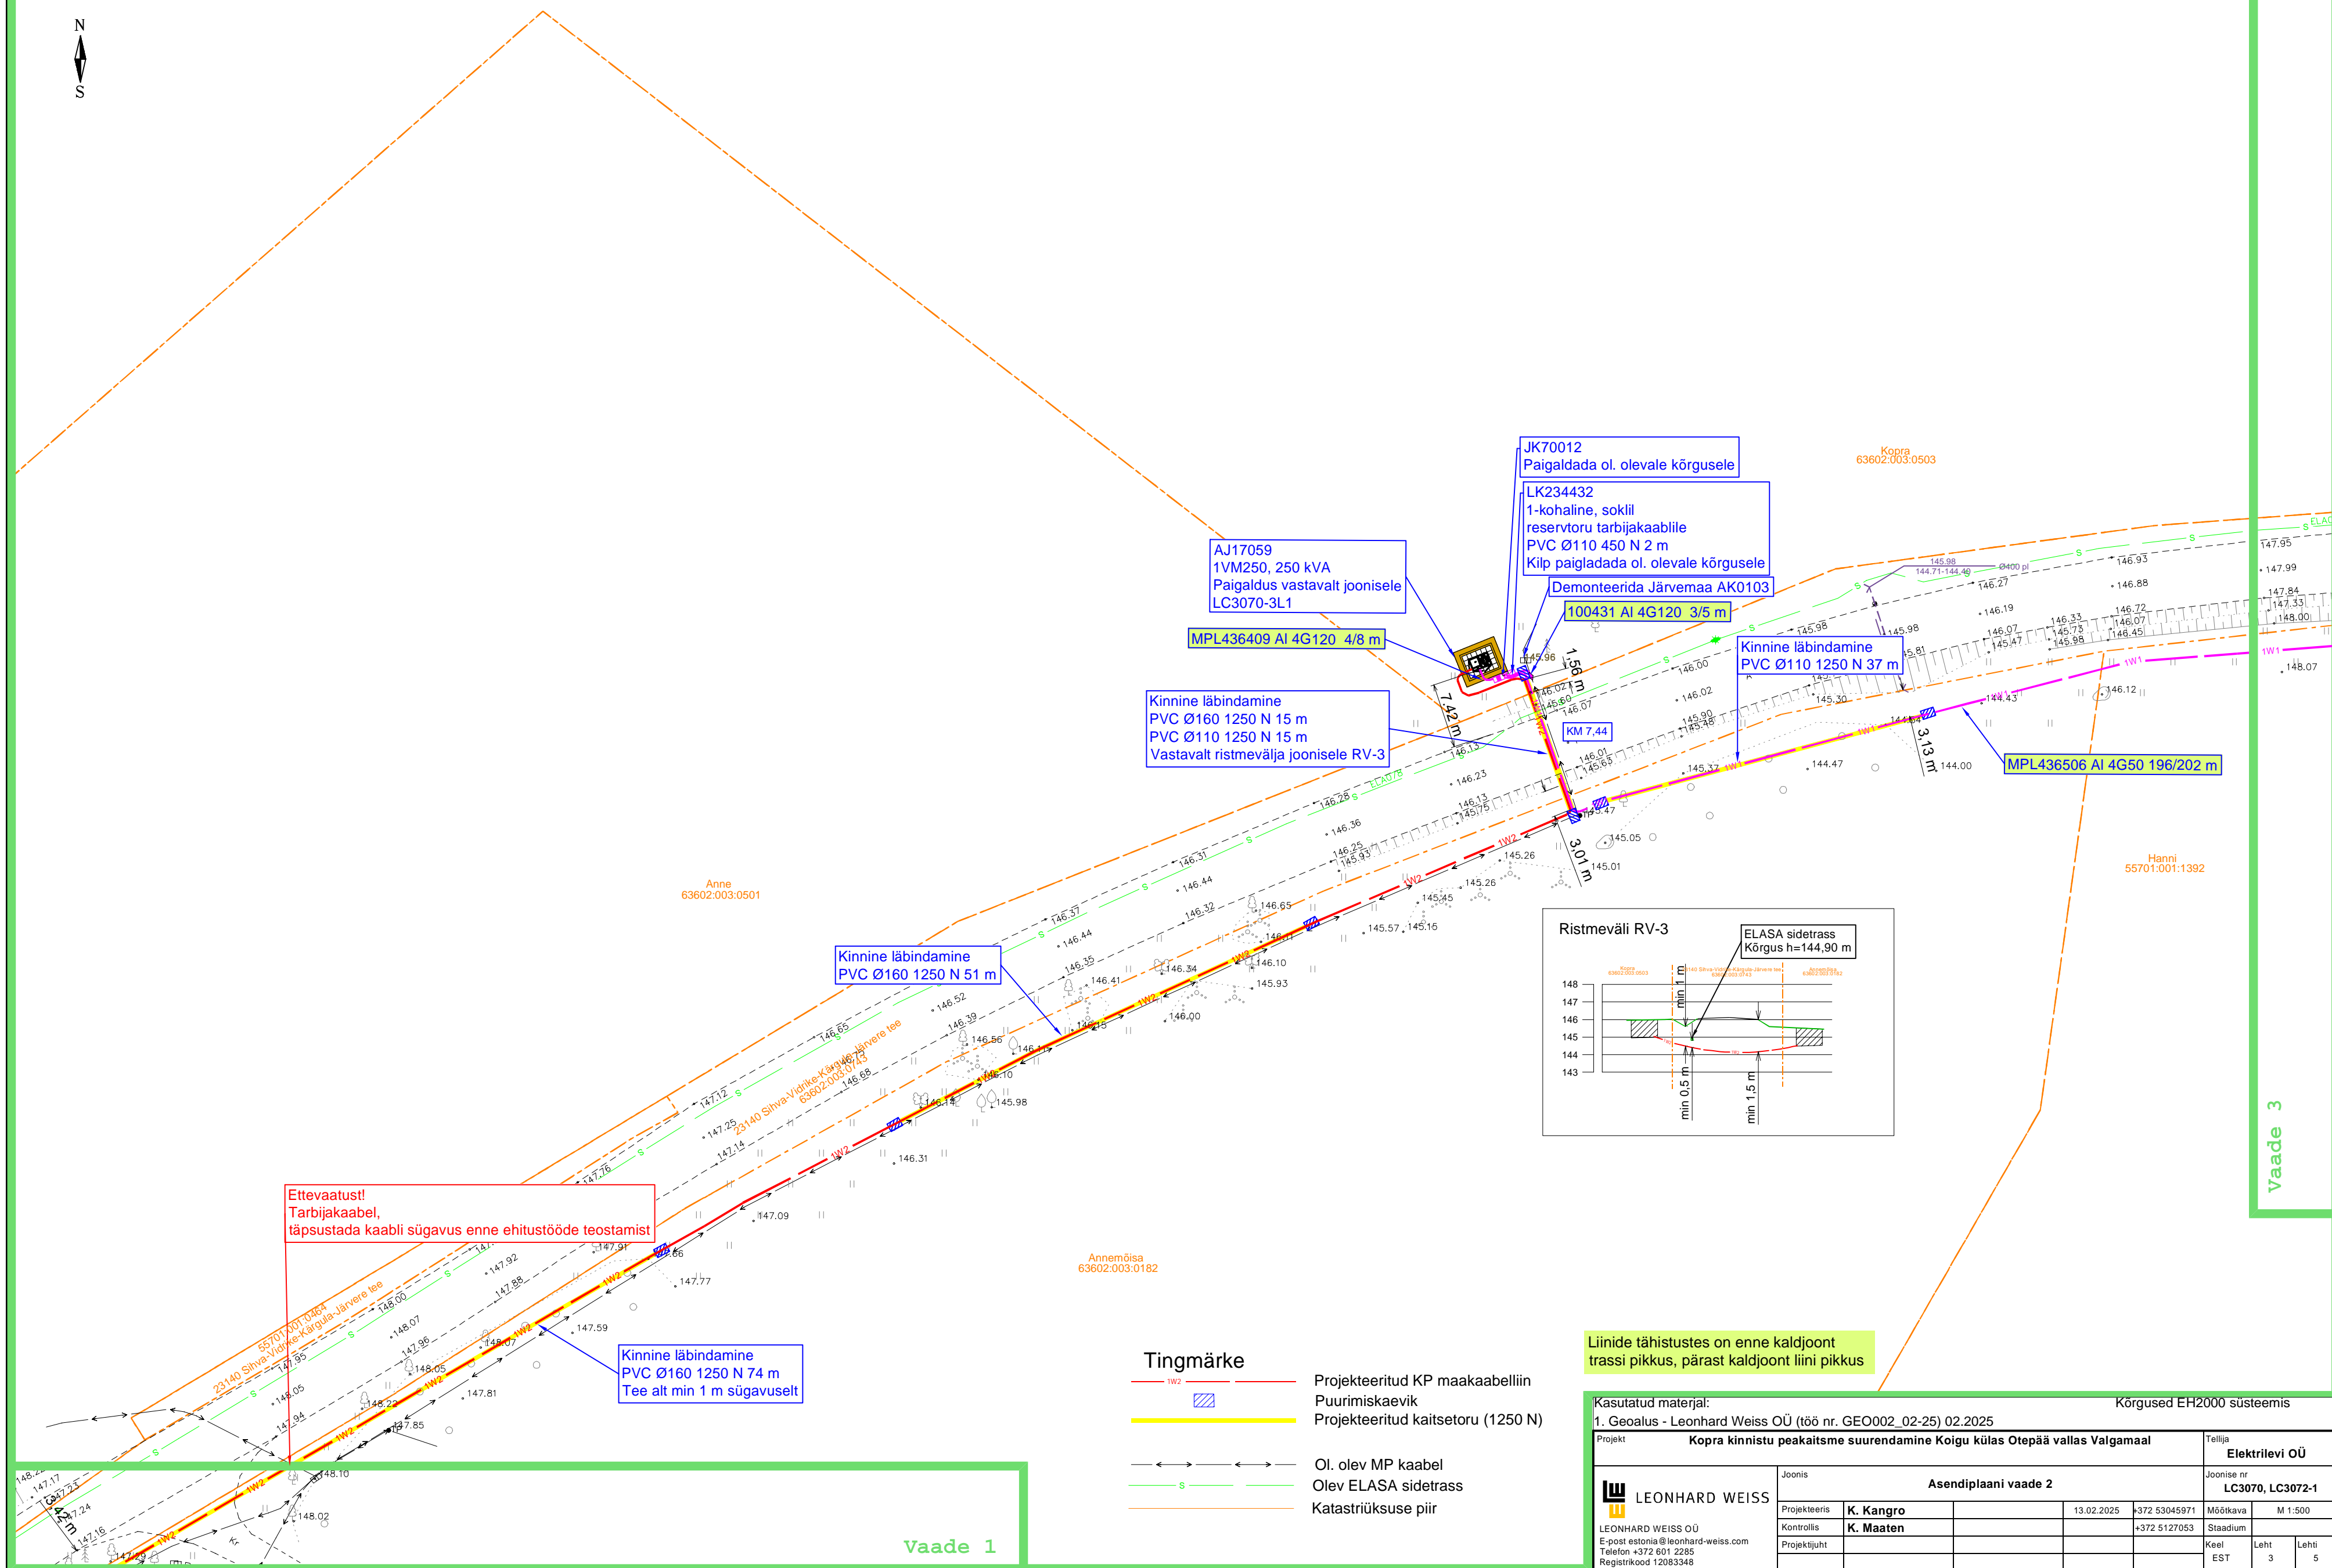

Vaade 3