




DO NOT SCALE FROM THIS DRAWING

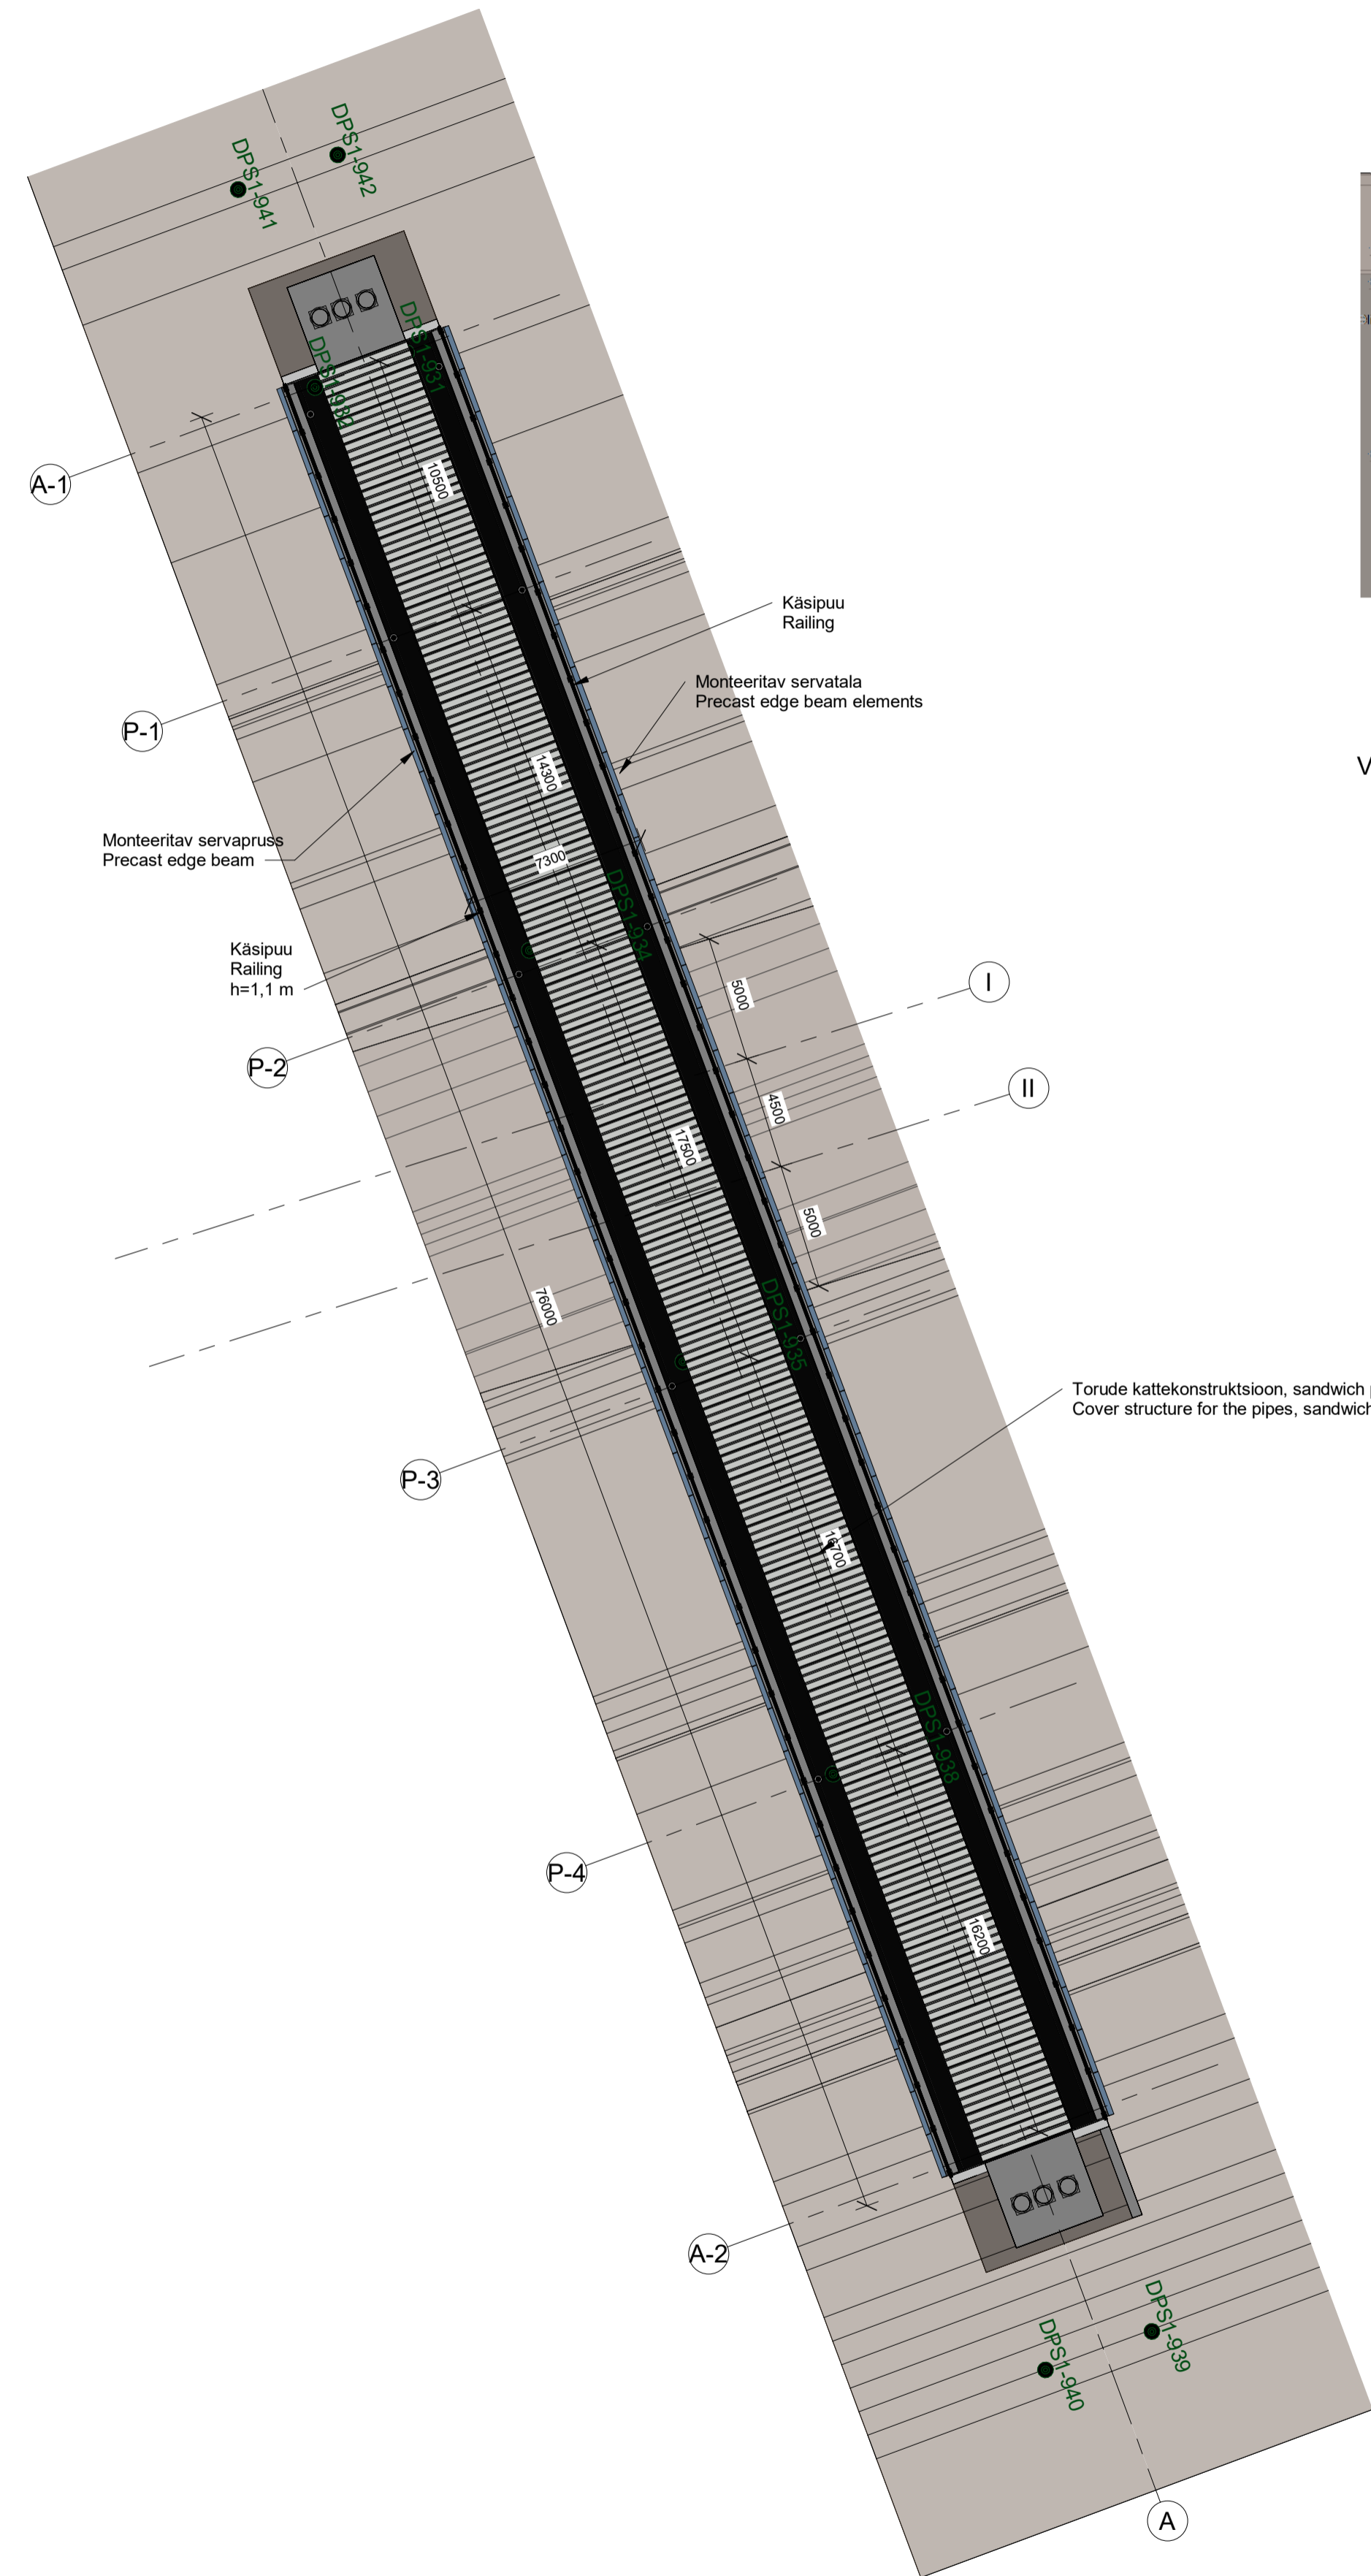

PLAAN / PLAN | M 1 : 200

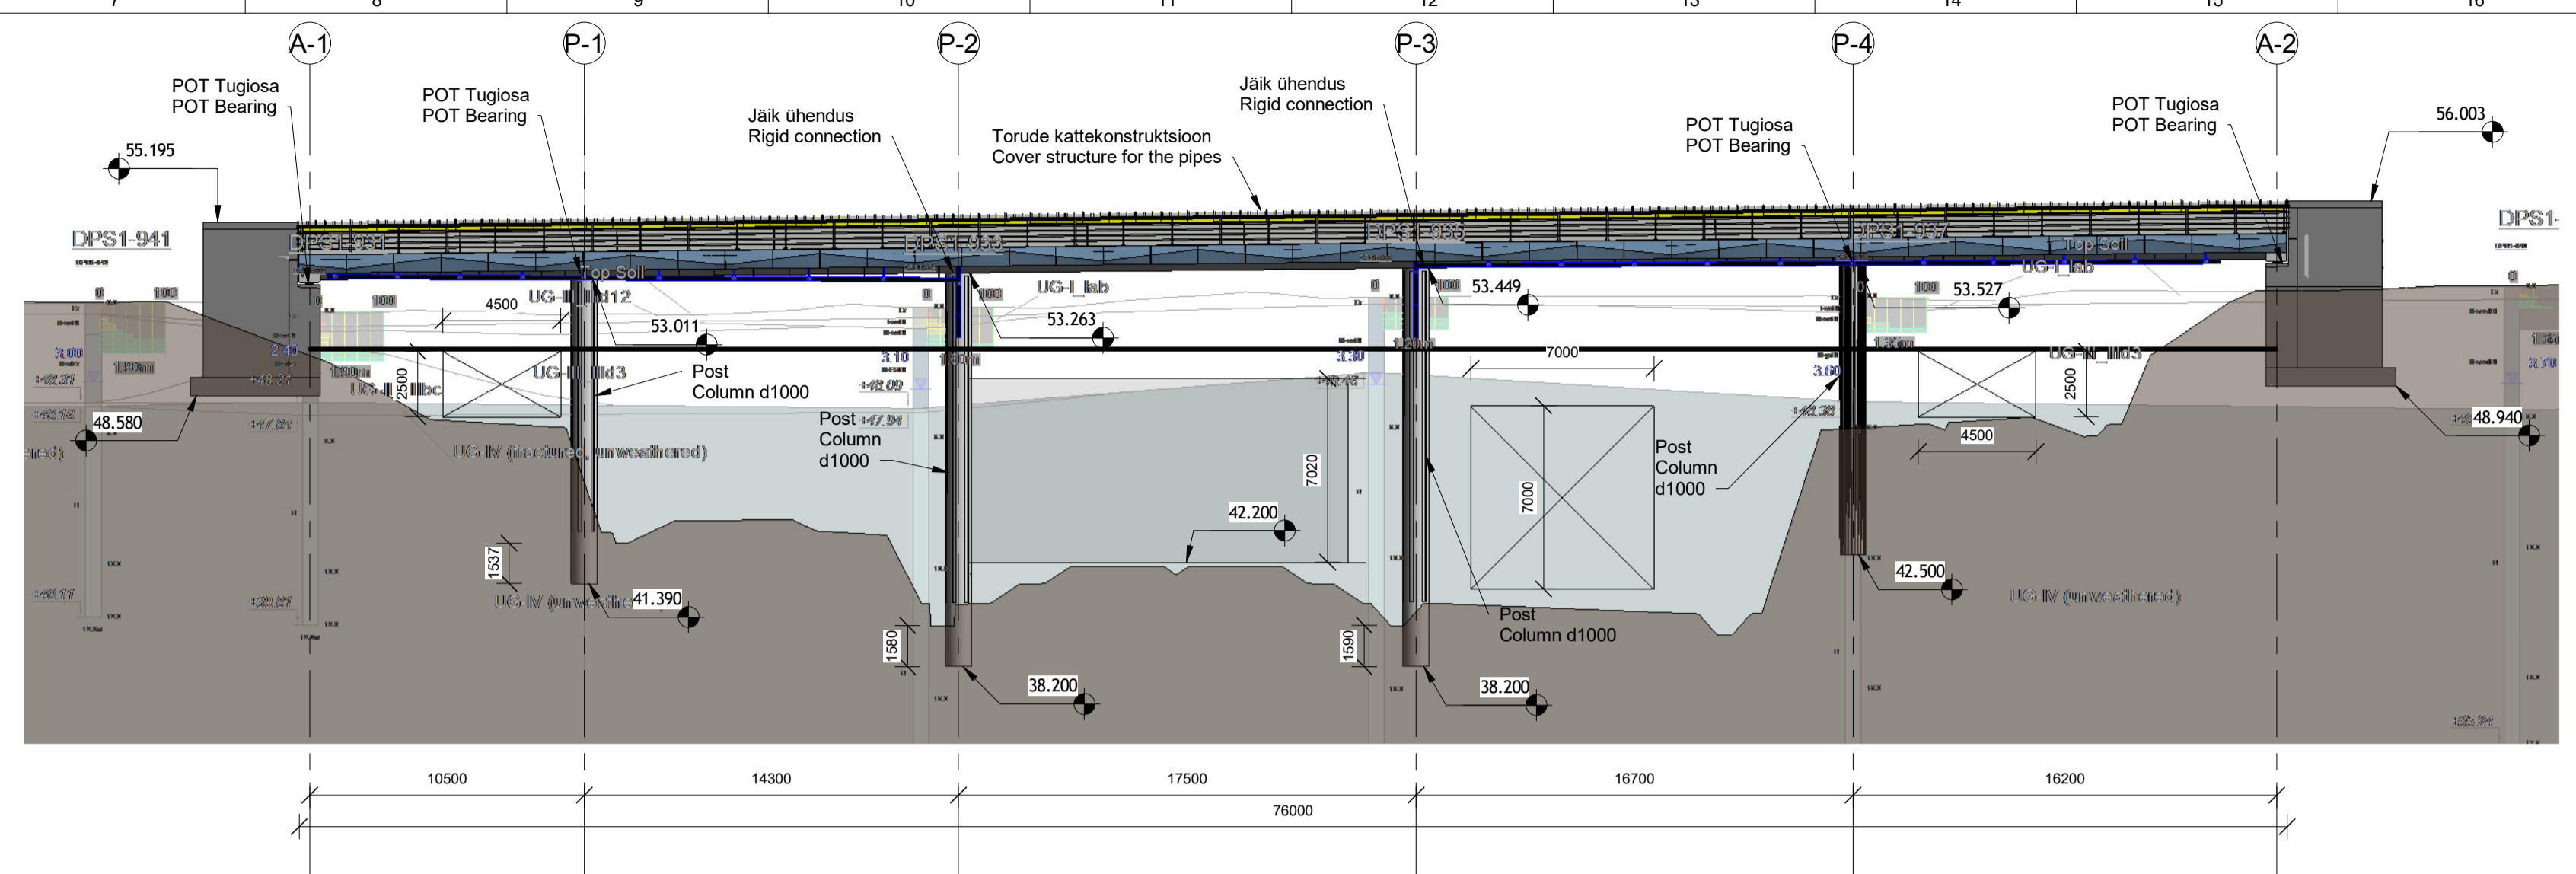

VAADE / VIEW | M 1 : 200

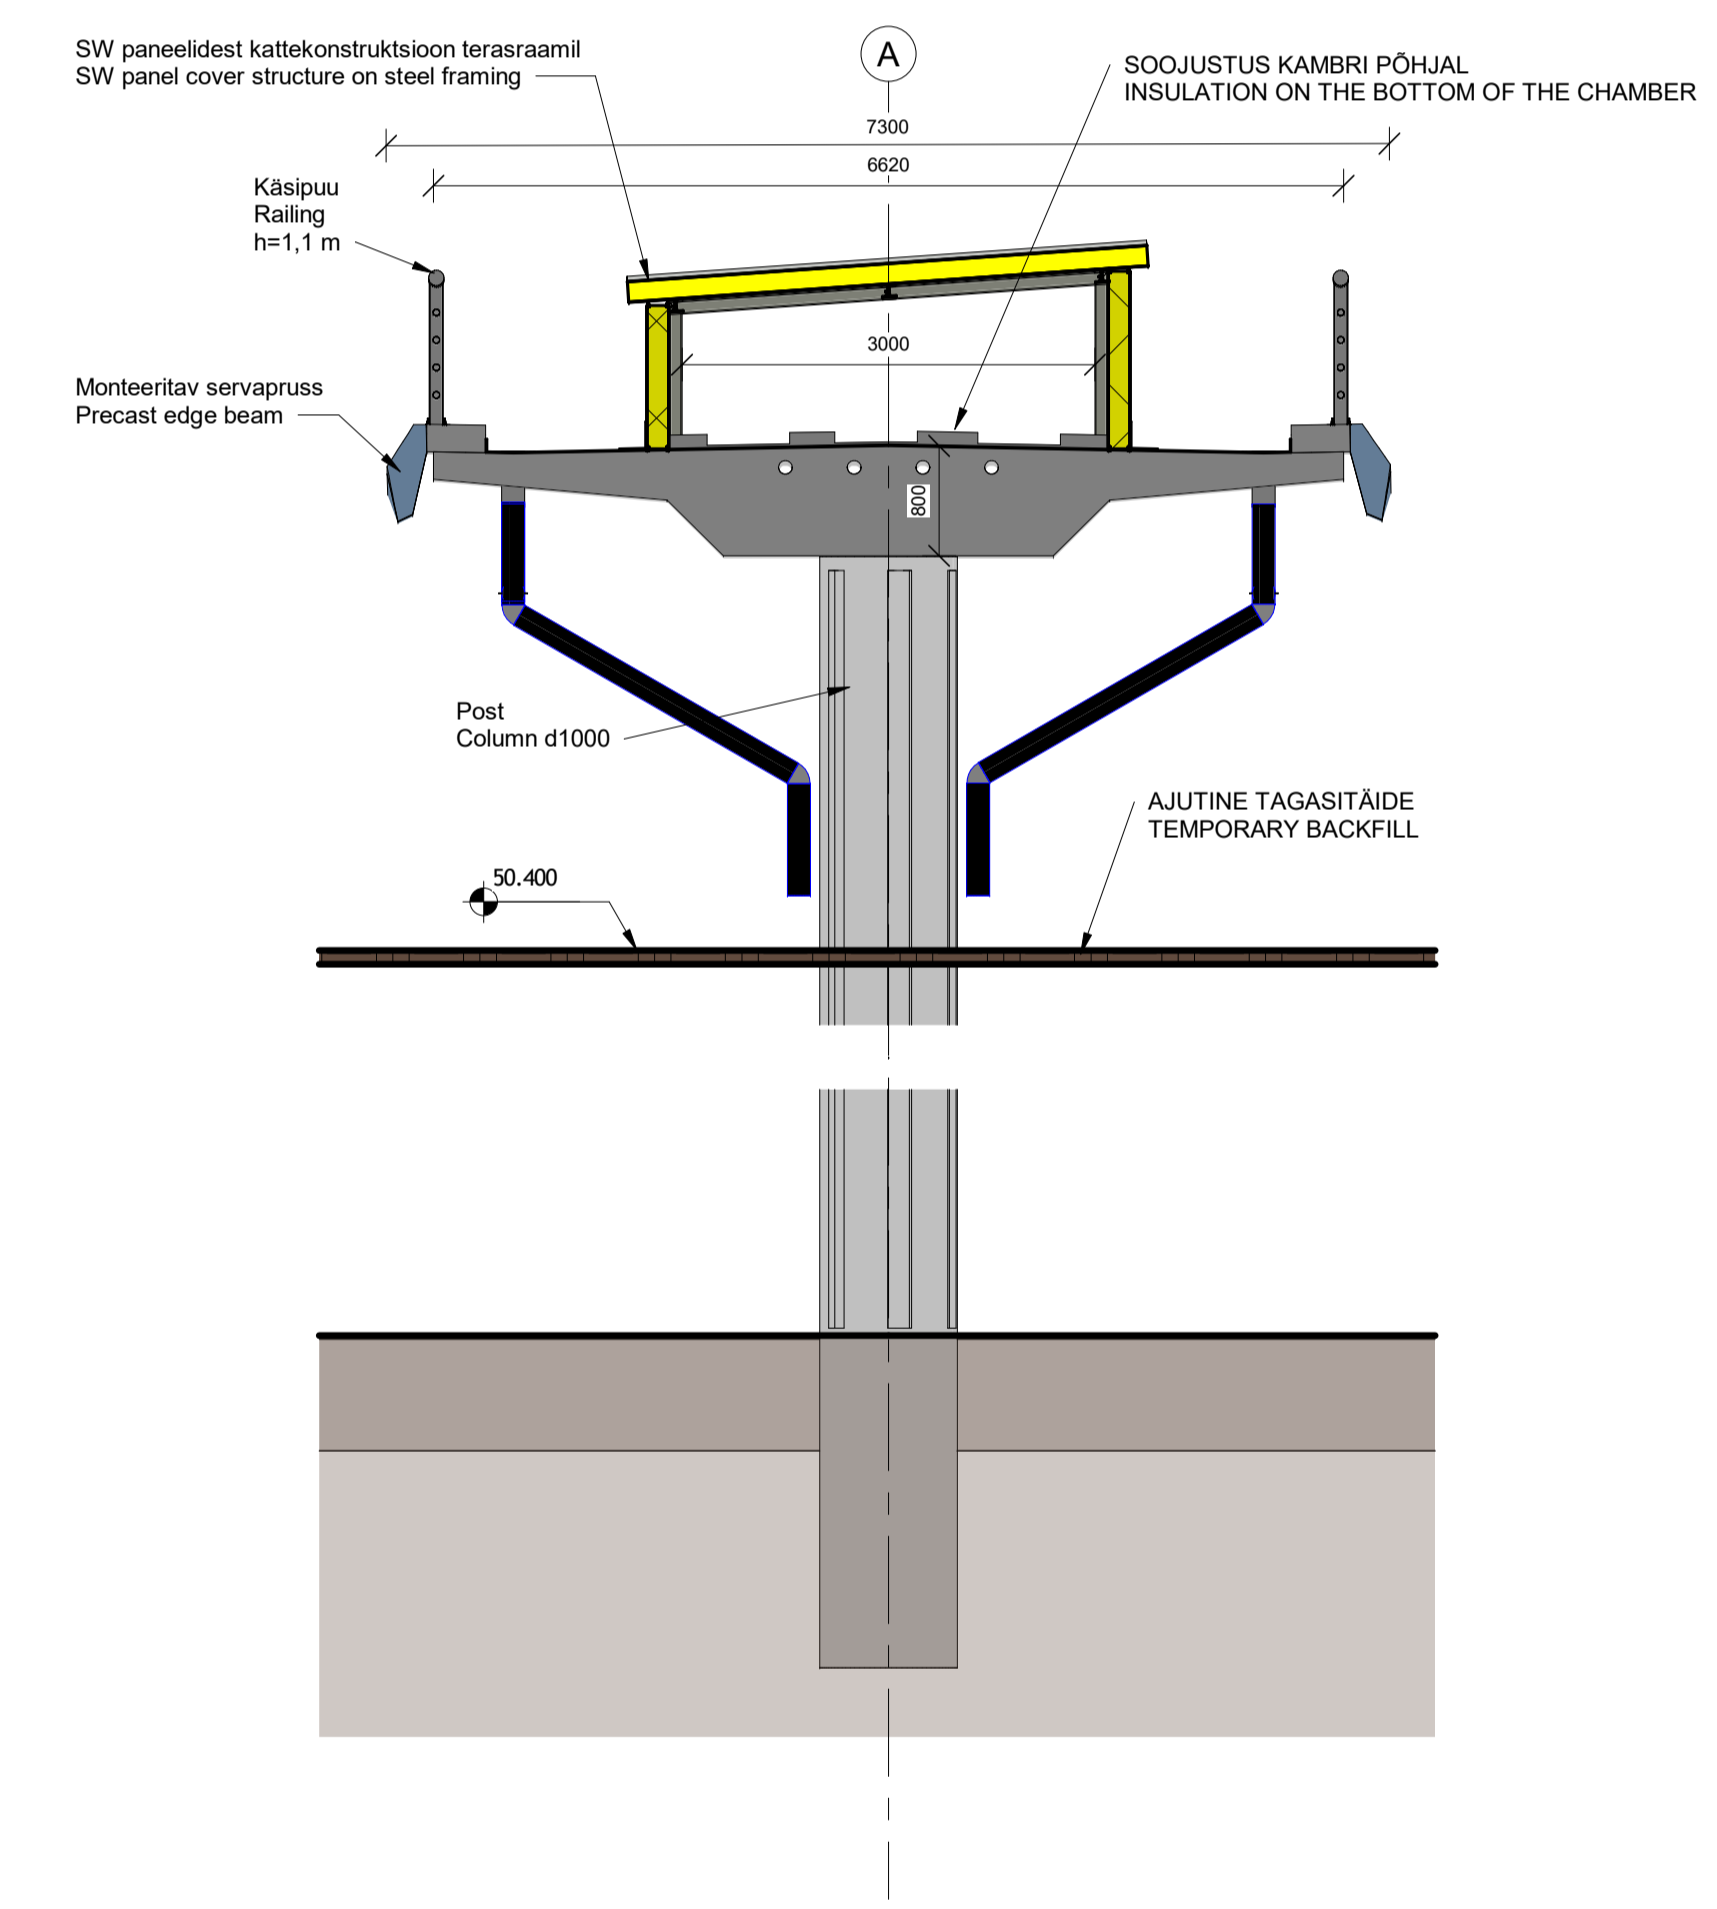

RISTLÕIGE / CROSS-SECTION | M 1 : 50


---	---	--	---	---	---	---	---

Co-financed by the Connecting Europe Facility of the European Union



ABBREV. / ARCHIVE NO.