


DO NOT SCALE FROM THIS DRAWING

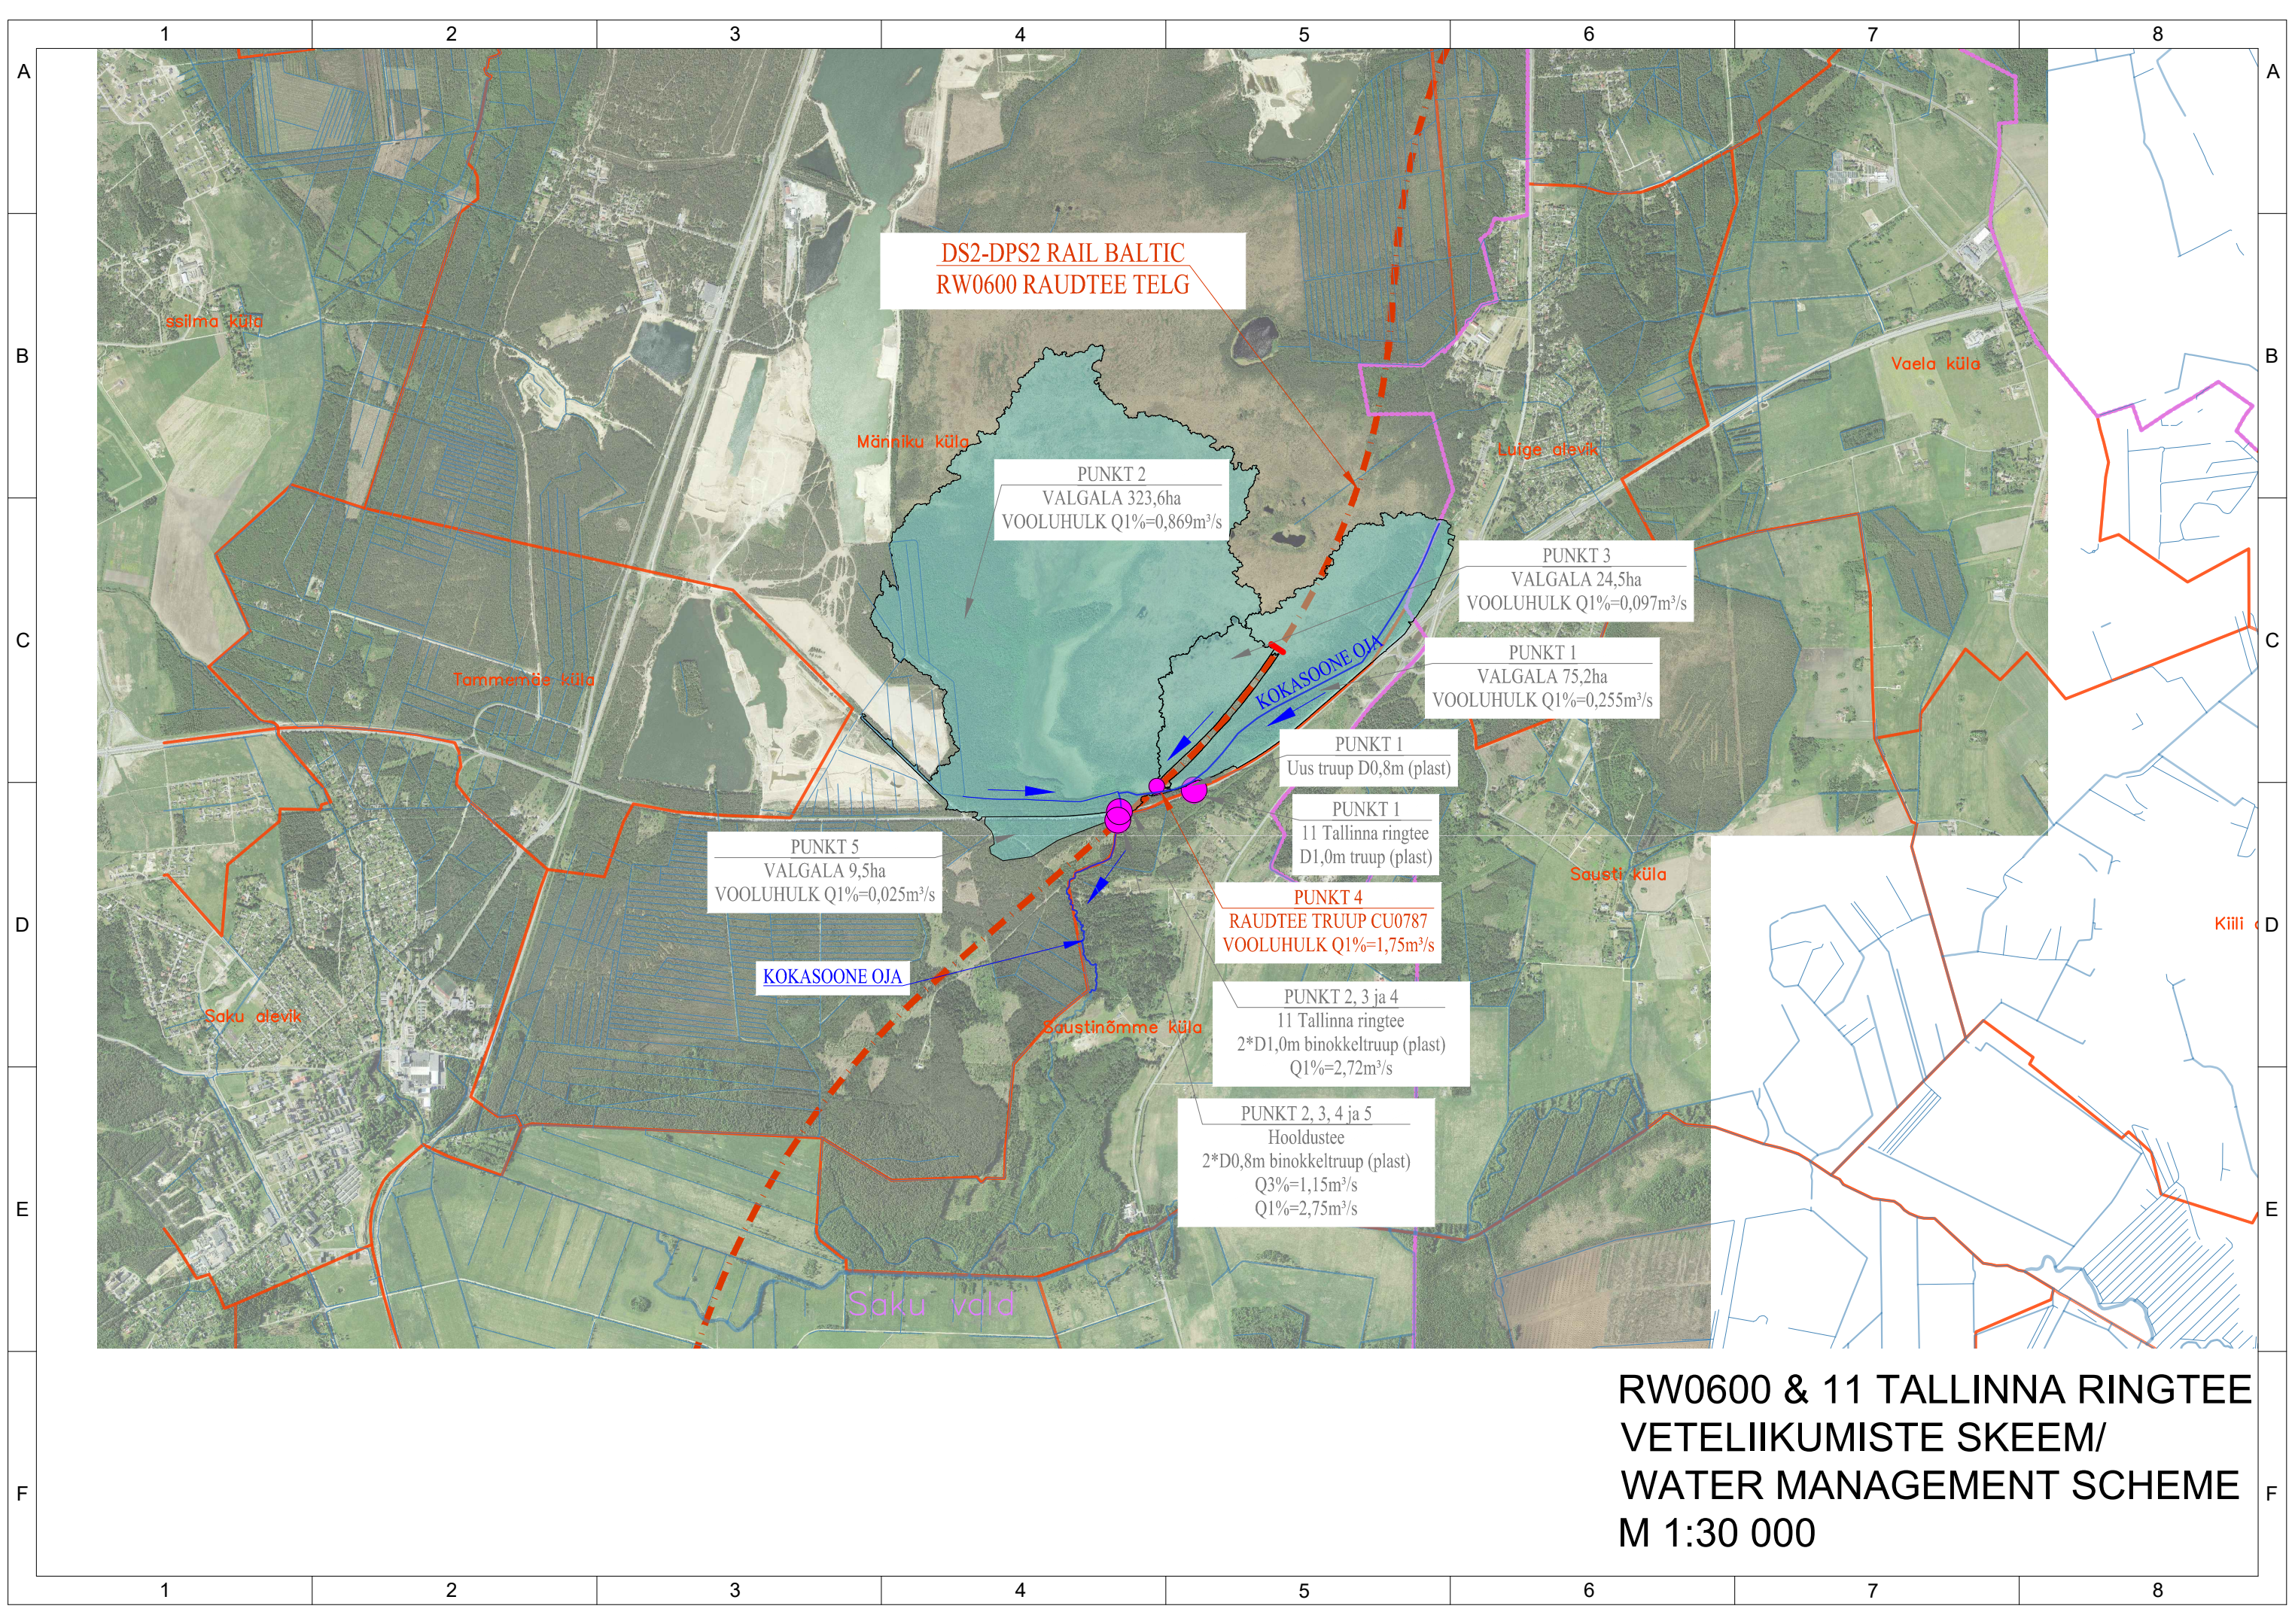

RW0600 & 11 TALLINNA RINGTEE
VETELIIKUMISTE SKEEM/
WATER MANAGEMENT SCHEME
M 1:30 000