


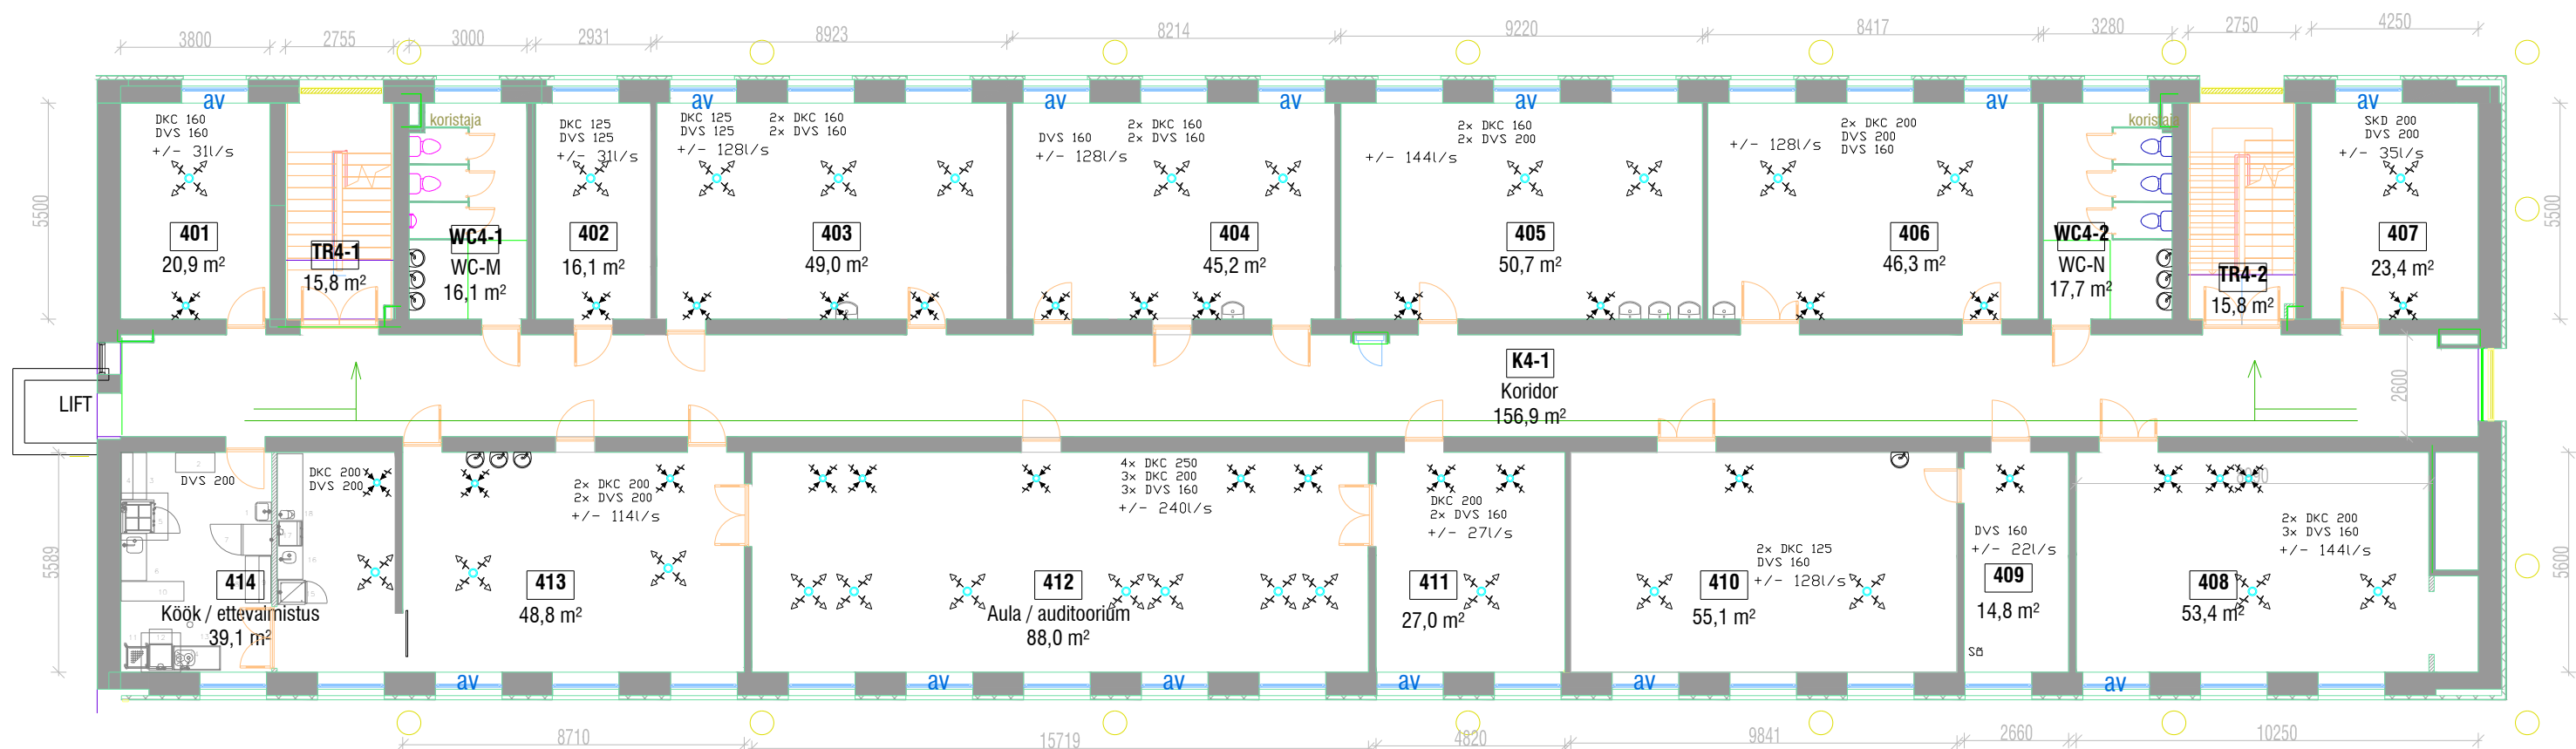

UUS PROJ.
SV-1
SP 1409 l/s
VT 1269 l/s
WC VT 140 l/s

VANA PROJ.
SV-1
SP 1001 l/s
VT 861 l/s
WC VT 140 l/s

KEEVISE 2
4 korrus