


SIRGESTATUD TRASSI LEPPEMÄRGID




SONDEERIMISANDMED

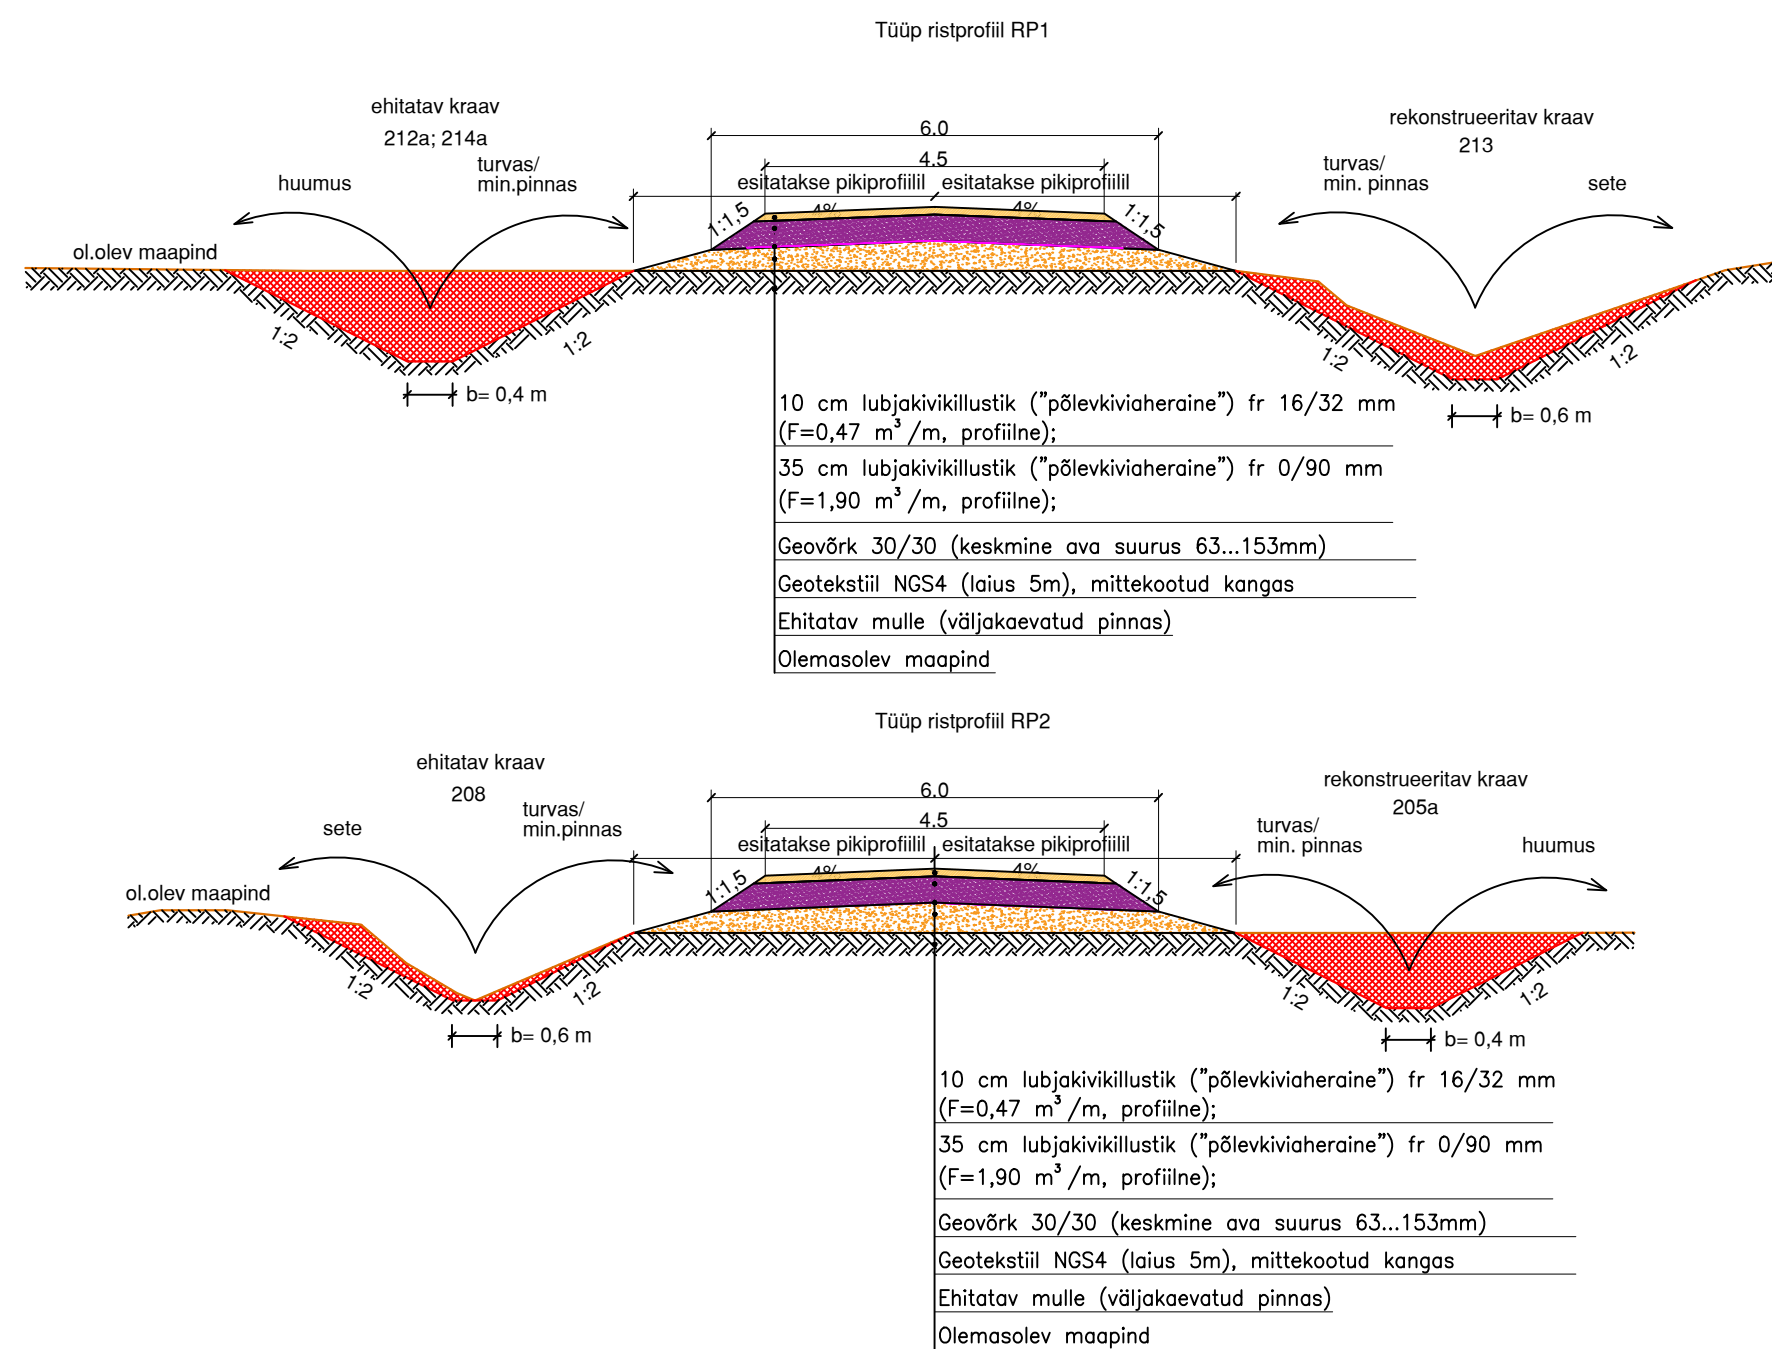

 <p>Inseneribüroo URMAS NUGIN OÜ Tähe 106, 50107 Tartu; tel. 7203735; www.bun.ee</p>				<p>TÖÖ NIMI</p> <p>TUULUKSE MAAPARANDUSEHITISTE REKONSTRUEERIMISE PROJEKT</p>		
<p>OBJEKTI ASUKOHT</p> <p>Ida-Virumaa, Narva-Jõesuu linn, Soldina, Vodava, Laagna ja Peeteristti küla</p>				<p>JOONISE NIMI</p> <p>TÕRVAJÕE TEE PIKIPROFIIL (Mv 1:50; Mh 1:5000) JA TÕUPRISTPROFIILID (M 1:100)</p>		
KOOSTAJA	MARTIN MALM	(.bdoc)	02.2022	<p>STAADIUM</p> <p>TP</p>		
KONTROLLIJA	RAUL TIHANE	(.bdoc)	02.2022	<p>JOONIS</p> <p>3</p>		
				<p>JOONISEID</p> <p>12</p>		
				<p>TÖÖ NUMBER</p> <p>2020193</p>		
				<p>RIIGIMETSA MAJANDAMISE KESKUS</p>		

MÄRKUSED: 1. Kõrgused EH2000 süsteemis.